


00798.00037.13.001.1_SITE_LOC_PLAN.dwg

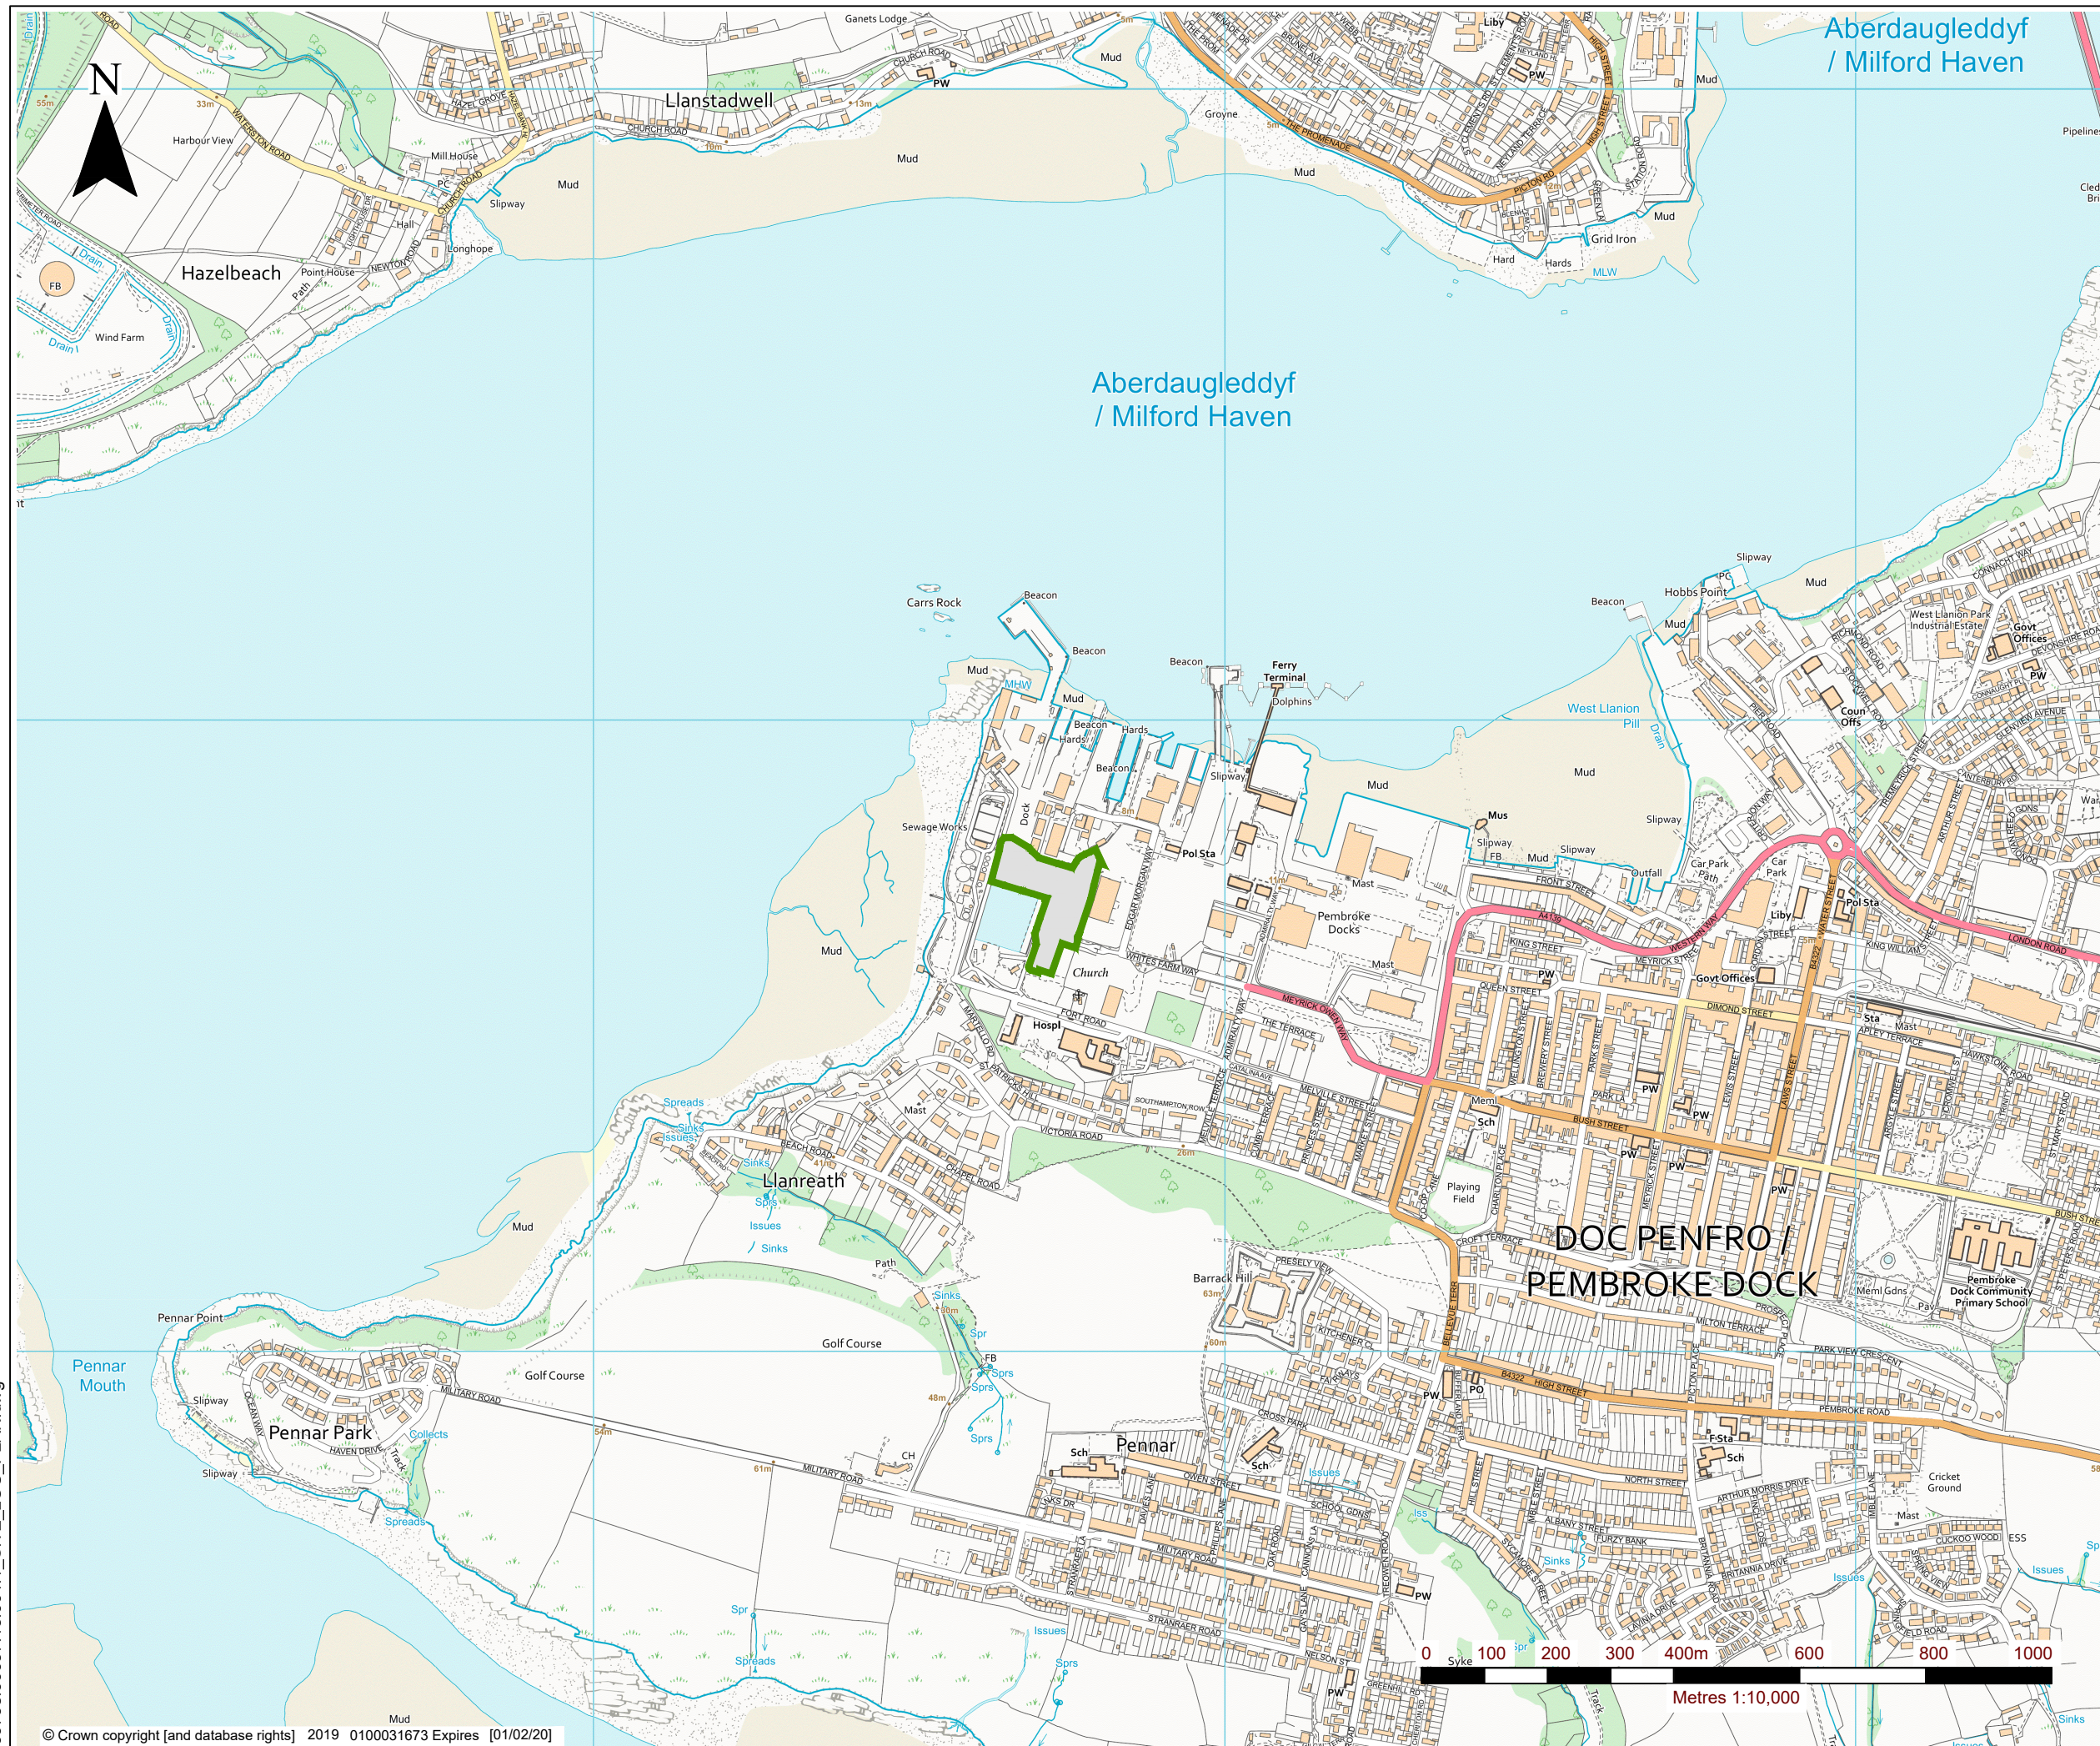

LEGEND

ENVIRONMENTAL PERMIT BOUNDARY

3RD FLOOR
THE BREW HOUSE
JACOB STREET
BRISTOL, BS2 0EQ
T: 01179 064280
www.slrconsulting.com

SLR
global environmental solutions

**PEMBROKE COUNTY COUNCIL
WASTE TRANSFER STATION**

**ENVIRONMENTAL PERMIT
VARIATION**

SITE LOCATION PLAN

DRAWING 001

Scale
1:10,000 @ A3

Date
MAY 2019