


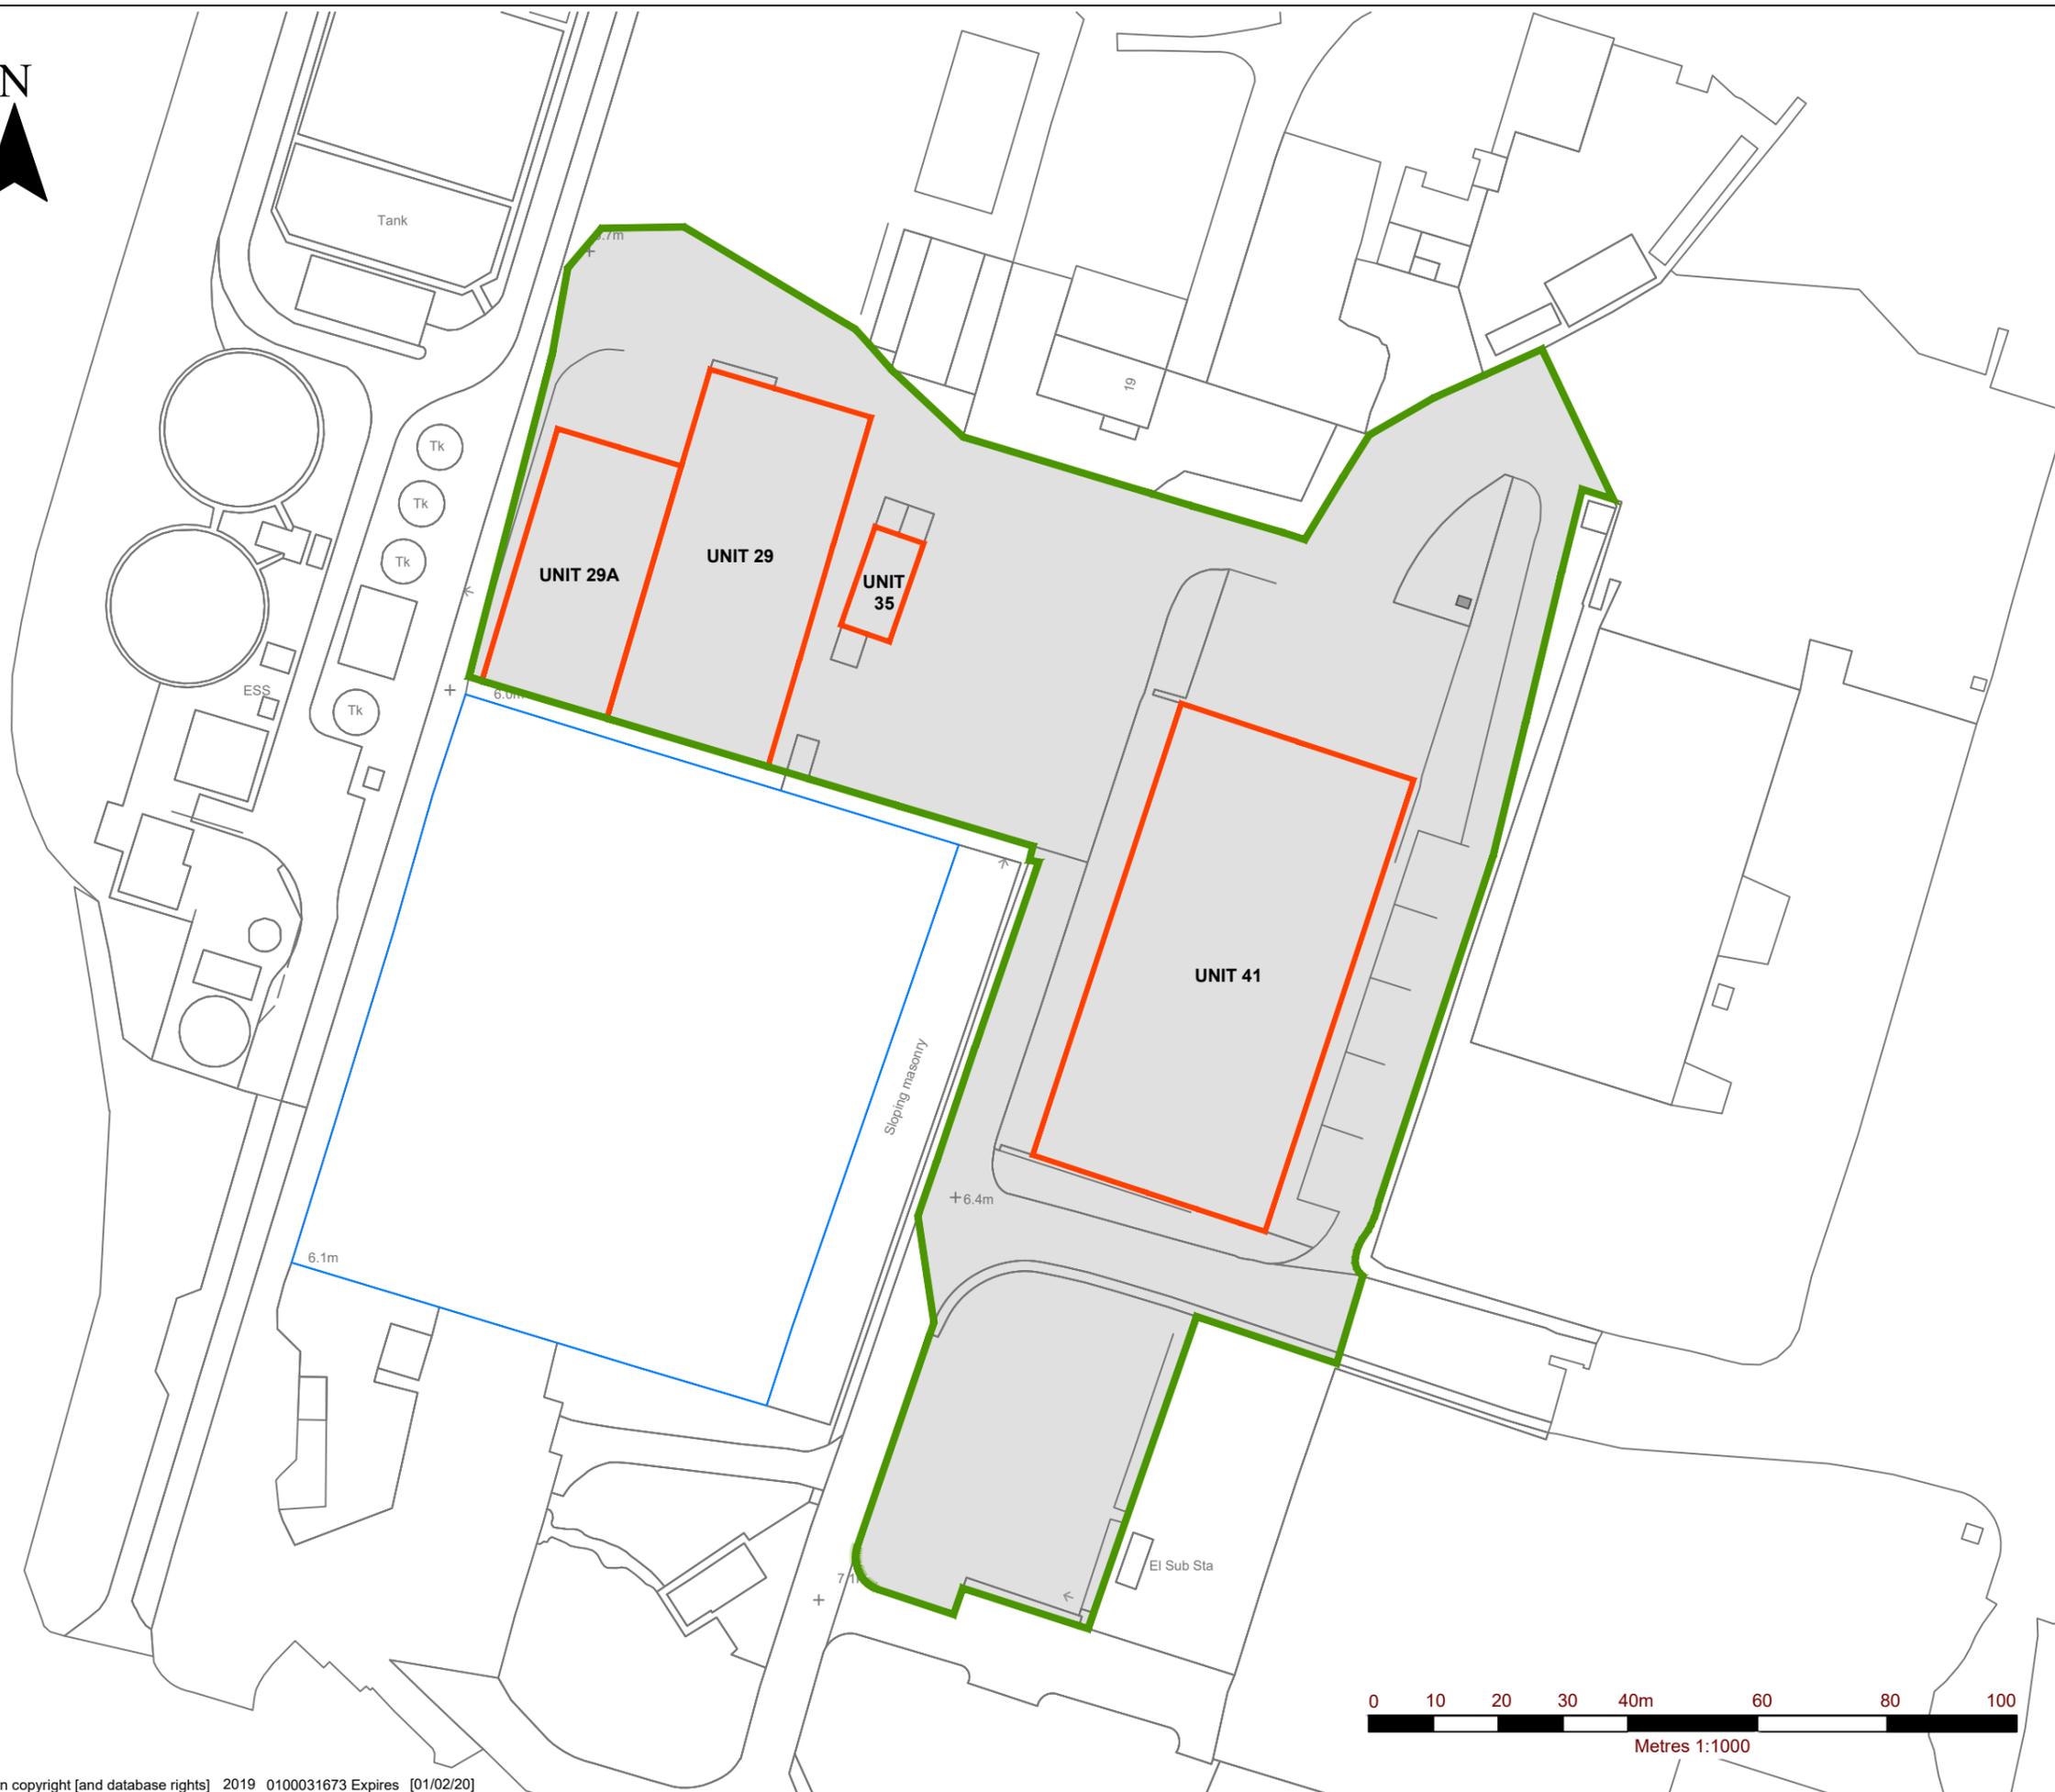

LEGEND



ENVIRONMENTAL PERMIT
BOUNDARY



3RD FLOOR
THE BREW HOUSE
JACOB STREET
BRISTOL, BS2 0EQ
T: 01179 064280
www.slrconsulting.com

PEMBROKE COUNTY COUNCIL
WASTE TRANSFER STATION

ENVIRONMENTAL PERMIT
VARIATION

ENVIRONMENTAL PERMIT
BOUNDARY

DRAWING 002

Scale 1:1000 @ A3

Date MAY 2019



00798.00037.13.002.2_ENV_PERMIT_BDY.dwg

© Crown copyright [and database rights] 2019 0100031673 Expires [01/02/20]

© This drawing and its content are the copyright of SLR Consulting Ltd and may not be reproduced or amended except by prior written permission. SLR Consulting Ltd accepts no liability for any amendments made by other persons.