



00798.00037.13.003.1_ENV_SITE_SETTING.dwg

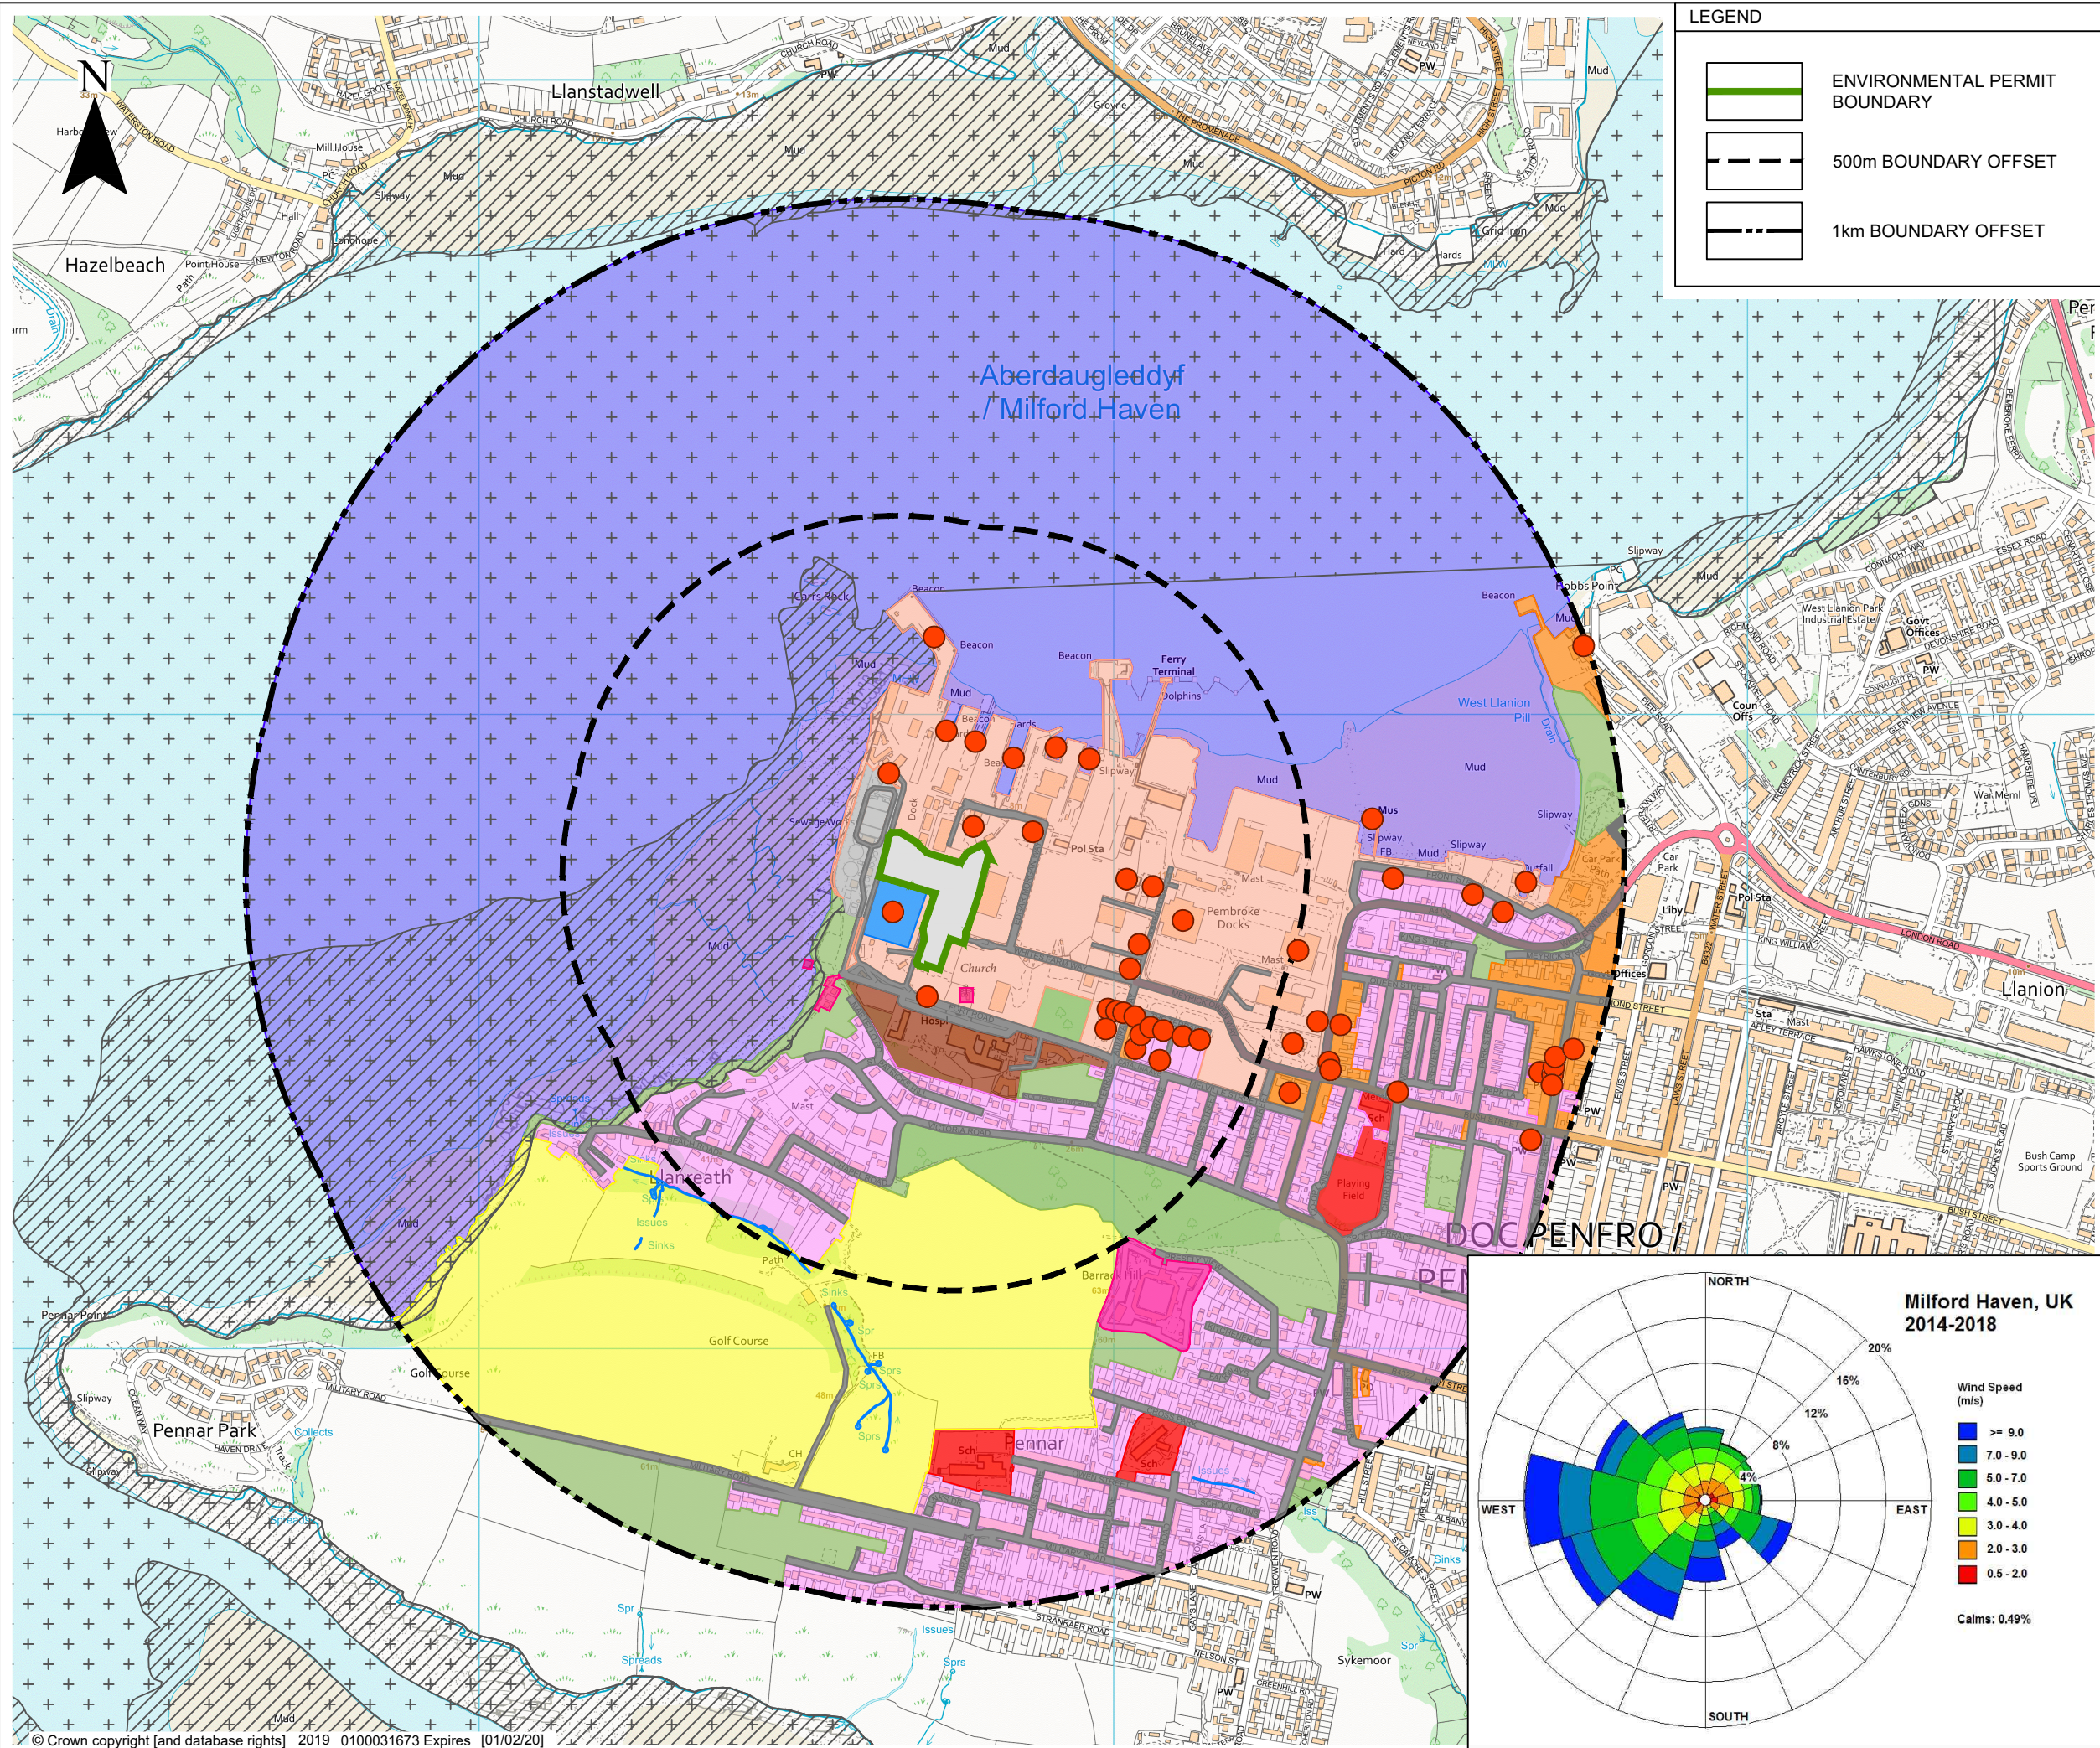

LEGEND

- ENVIRONMENTAL PERMIT BOUNDARY
- 500m BOUNDARY OFFSET
- 1km BOUNDARY OFFSET

- LOCAL ROAD NETWORK
- RESIDENTIAL
- COMMERCIAL / INDUSTRIAL
- PEMBROKE DOCK
- OPEN WATER / DITCHES
- OPEN GROUND
- EDUCATION
- MILFORD HAVEN WATERWAY
- HOSPITAL
- GOLF COURSE
- WASTE WATER TREATMENT WORKS
- LISTED BUILDINGS
- SITE OF SPECIAL SCIENTIFIC INTEREST (SSSI)
- SPECIAL AREAS OF CONSERVATION (SAC)
- SCHEDULED MONUMENT

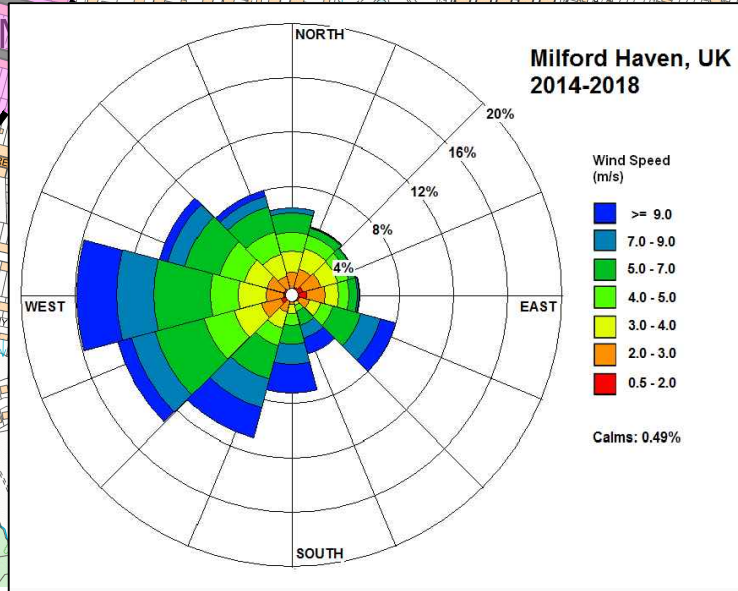

3RD FLOOR
THE BREW HOUSE
JACOB STREET
BRISTOL, BS2 0EQ
T: 01179 064280
www.slrconsulting.com

PEMBROKE COUNTY COUNCIL
WASTE TRANSFER STATION

ENVIRONMENTAL PERMIT
VARIATION

ENVIRONMENTAL SITE SETTING

DRAWING 003

Scale
1:10,000 @ A3

Date
MAY 2019