



Section 1

Datum 250m AOD

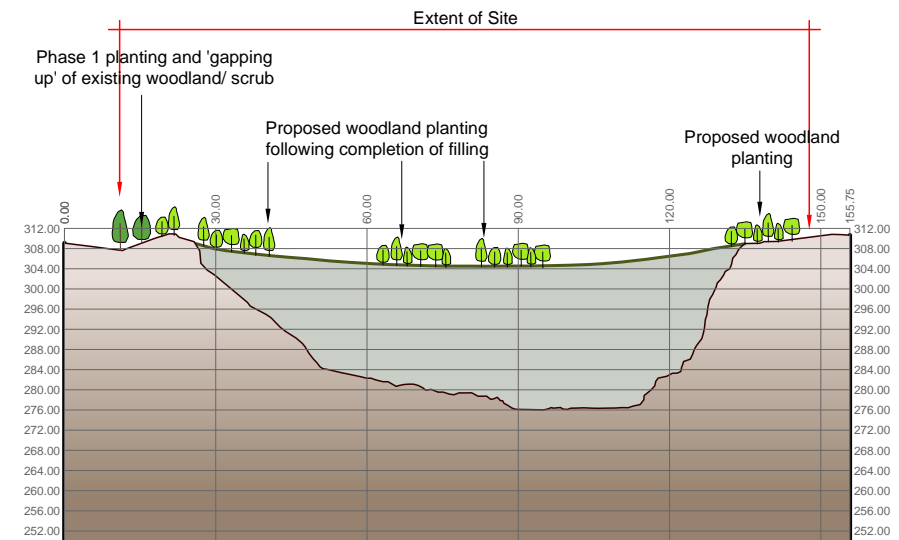

Section 2


Datum 250m AOD

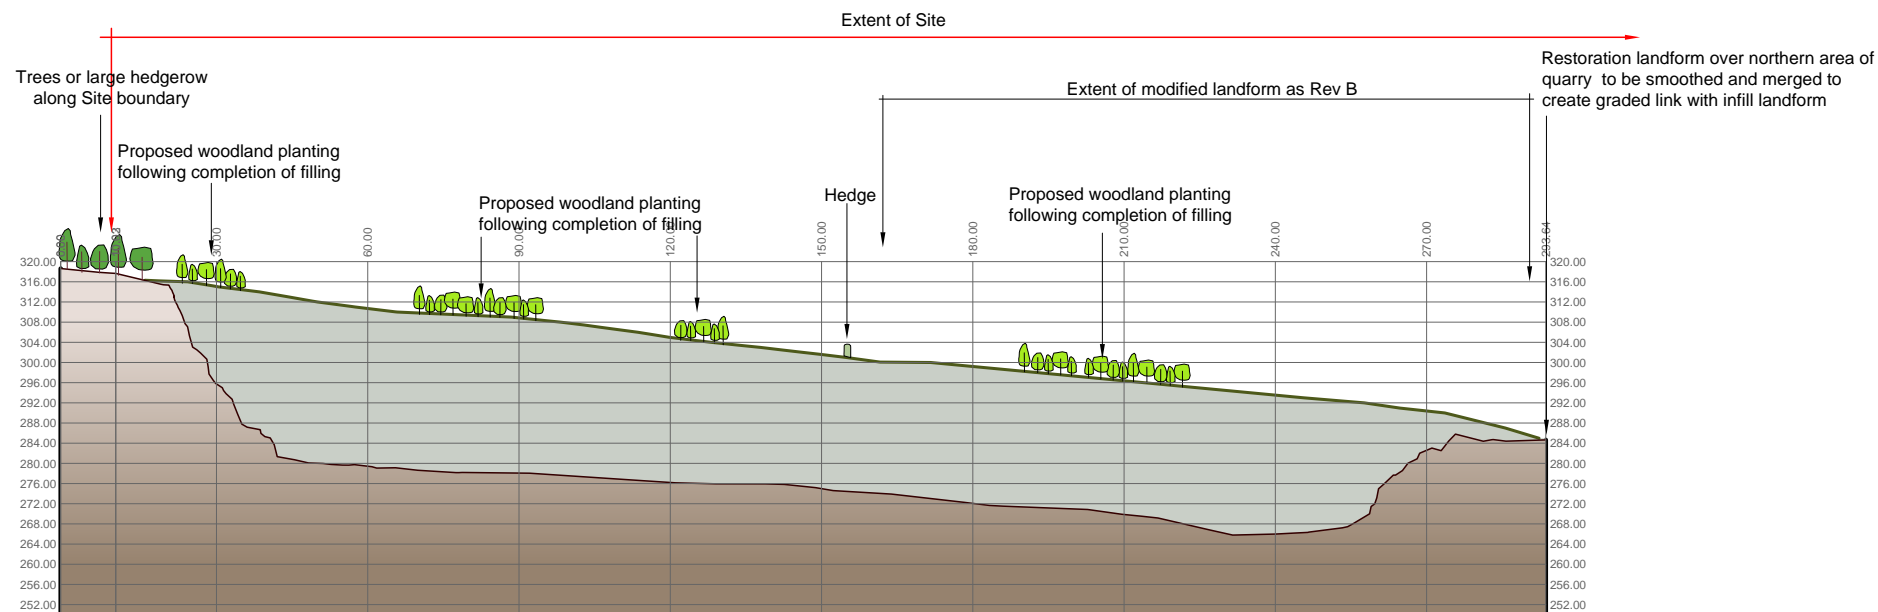


Section 3

Datum 250m AOD

Key

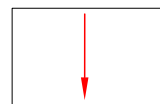

Extent of (permitted) Site

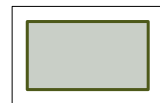


Proposed restoration landform



Existing quarry landform



Existing vegetation

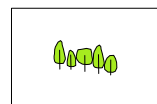

Proposed woodland planting

Note

See ASH/CQ/09 Rev B Restoration Masterplan for Section locations.

Client:



ASH Resource Management
(Cambrian Quarry) Ltd

Drawing Title:

Cambrian Quarry Restoration Application
Cross Sections

Scale 1:1500 @ A3

Date September 2019

Plan No. **ASH/CQ/10 Rev B**

CAD ref. CA1170-D1v2

Revision Rev B



bright & associates
landscape and environmental consultants
Pear Tree House Dovaston Oswestry Shropshire SY10 8DP
01691 682 773 www.bright-associates.co.uk