



Ordnance Survey © Crown Copyright 2024. All rights reserved. Licence number 100022432

LEGEND

■ ENVIRONMENTAL PERMIT BOUNDARY

Rev	Date	Details	Chkd
-----	------	---------	------

Environmental Compliance Ltd.

Unit G1
The Willowford
Main Avenue
Treforest Industrial Estate
Pontypridd,
CF37 5BF



Tel: 01443 801215
Email: info@ecf.world
Web: www.ecf.world

Client



Date	Scale	Drawn by	Checked by	Approved by
31/07/2024	1:10K @ A4	GTB	TH	SM

Drawing Status

FINAL

Project Title

ENVIRONMENTAL PERMIT APPLICATION
ABRIL INDUSTRIAL WAXES LIMITED
STURM1 WAY, VILLAGE FARM INDUSTRIAL ESTATE
PYLE, BRIDGEND.
CF33 6BZ

Drawing Title

SITE LOCATION PLAN

Drawing Number	Rev
AIWL.01.01-01	-

HEOL MOSTYN

STURMI WAY

BUILDING NOT PART
OF PROCESS

W2
● SWD

W3
● SWD

S

A

W1 ●
SWD

A6


The diagram shows a 4-bit shift register labeled 'W4'. It has four horizontal cells. An arrow labeled 'SWD' points to the bottom of the second cell from the left. A blue circle is positioned below the first cell.

A





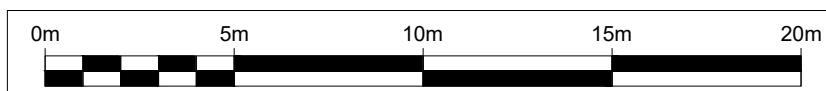


A



● SWD
A14 W5

A14 W5




LEGEND


-  ENVIRONMENTAL PERMIT BOUNDARY
 BUILDING
 EXTERNAL SURFACING
 EMISSION POINT TO AIR
 EMISSION POINT TO WATER
 EMISSION POINT TO SEWER
 EMISSION POINT



Rev	Date	Details			Chkd
Environmental Compliance Ltd. Unit G1 The Willowford Main Avenue Treforest Industrial Estate Pontypridd. CF37 5BF			 Tel: 01443 801215 Email: info@ecl.world Web: www.ecl.world		
Client					
 Industrial Waxes Limited					
Date	Scale	Drawn by	Checked by	Approved by	
31/07/2024	1:200 @ A3	GTB	TH	SM	
Drawing Status					
FINAL					
Project Title					
ENVIRONMENTAL PERMIT APPLICATION ABRIL INDUSTRIAL WAXES LIMITED STURMI WAY, VILLAGE FARM INDUSTRIAL ESTATE PYLE, BRIDGEND. CF33 6BZ					
Drawing Title					
SITE LAYOUT PLAN					
Drawing Number				Rev	
AIWL.01.01-02				-	

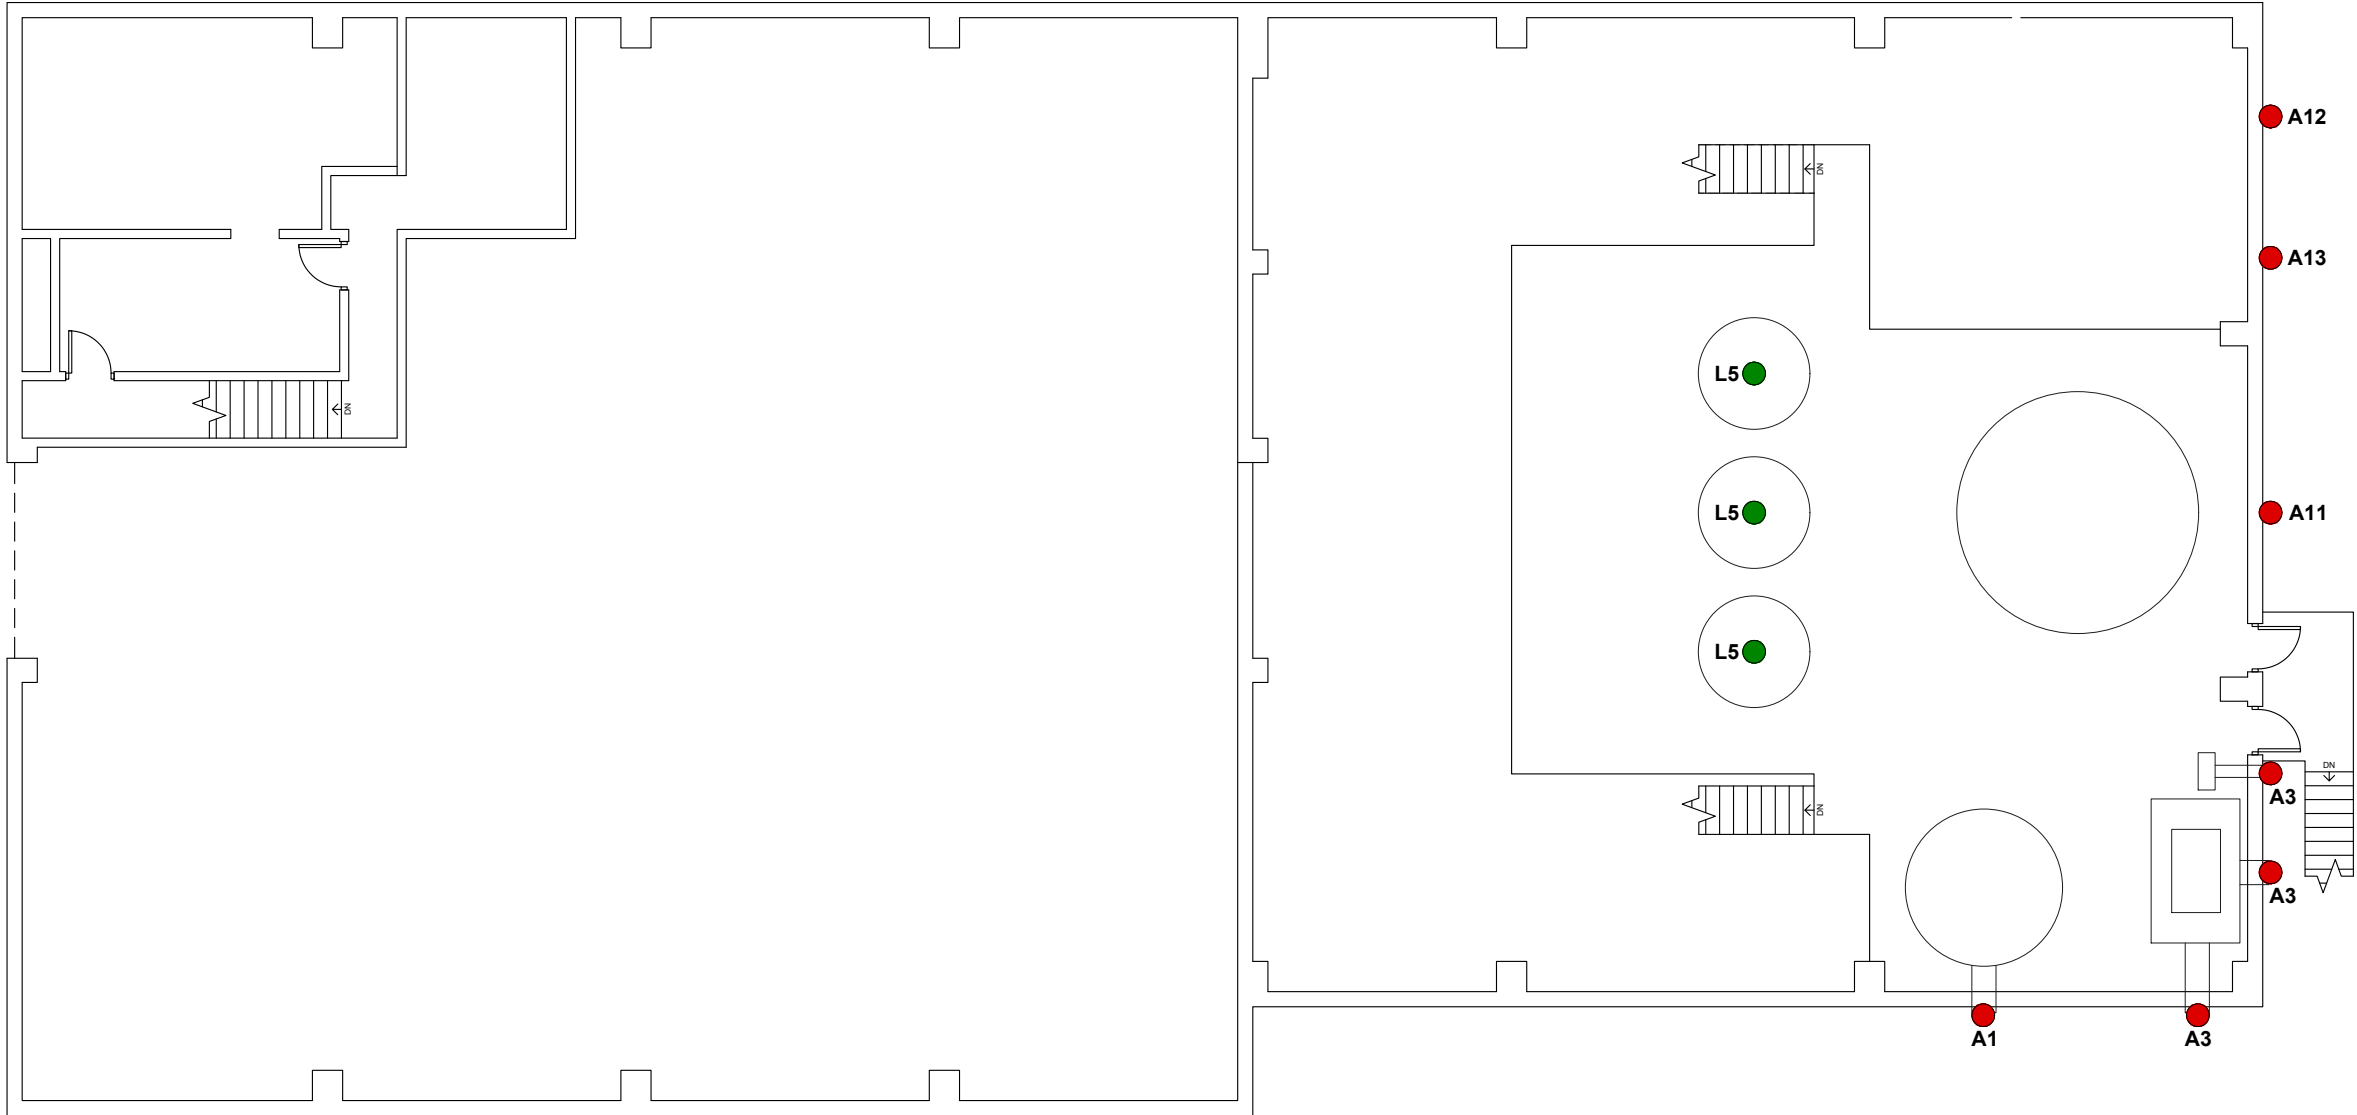- LEGEND**
- **A** EMISSION POINT TO AIR
 - **W** EMISSION POINT TO WATER
 - **S** EMISSION POINT TO SEWER
 - **L** EMISSION POINT

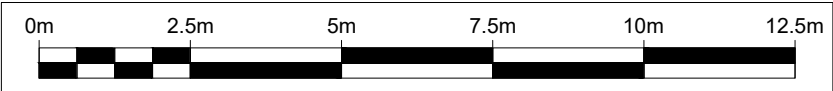

FIRST FLOOR



Rev	Date	Details			Chkd
<div>Environmental Compliance Ltd. Unit G1 The Willowford Main Avenue Treforest Industrial Estate Pontypridd, CF37 5BF</div>					<div> Tel: 01443 801215 Email: info@ecd.world Web: www.ecd.world</div>
Client					
<div> Industrial Waxes Limited</div>					
Date	Scale	Drawn by	Checked by	Approved by	
31/07/2024	1:125 @ A3	GTB	TH	SM	
Drawing Status					
FINAL					
Project Title					
ENVIRONMENTAL PERMIT APPLICATION ABRIL INDUSTRIAL WAXES LIMITED STURMI WAY, VILLAGE FARM INDUSTRIAL ESTATE PYLE, BRIDGEND. CF33 6BZ					
Drawing Title					
FIRST FLOOR PLAN					
Drawing Number					Rev
AIWL.01.01-03					-