


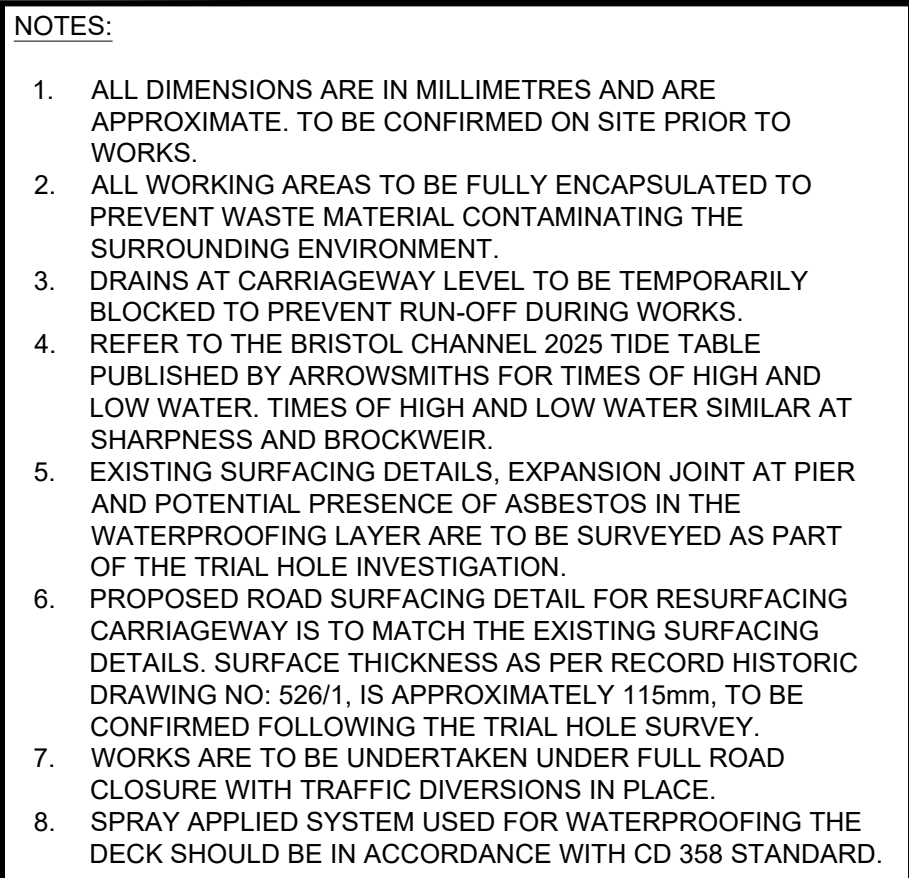

TYP. - TYPICAL
SK - SKEW

— BT — - BRITISH TELECOM OPENREACH
(SERVICE DUCT)

In addition to the hazards/risks normally associated with the types of work detailed on this drawing, note the following significant residual risks (FOR DETAILS OF THE DESIGN HAZARD REFER TO DRA DOCUMENT NO.- GCC_B775-ATK-SBR-XX-RA-CB-000001).

Construction

1. UNDERGROUND SERVICES
2. POTENTIAL ASBESTOS-CONTAINING MATERIAL
3. HAZARDOUS SUBSTANCES, VIBRATION, DUST AND NOISE POLLUTION.
4. WORKING AT HEIGHT.
5. GRADE 2 LISTED STRUCTURE

Maintenance / Cleaning

NONE.

Use

NONE.

Decommissioning / Demolition

NONE.

[illegible]

P01	23/04/25	FIRST ISSUE	MP	AG	VS	PS
Rev.	Date	Description	Org	Chk'd	App'd	Aut'd

Suitability	Design Status
FOR REVIEW AND COMMENTS	S3

 **AtkinsRéalis**

2 Chamberlain Square
Birmingham
West Midlands
B3 3AX

Tel: +44 (0)121 483 5000
Fax: +44 (0)121 483 5252

Copyright © atkinsrealis (2025) www.atkinsrealis.com

Client _____



Project Title	BROCKWEIR BRIDGE
---------------	------------------

Drawing Title	DETAILS OF PROPOSED RESURFACING OF CARRIAGEWAY AND REPLACEMENT OF EXPANSION JOINTS
---------------	---

Scale AS SHOWN	Originator MP	Checked AG	Approved VS	Authorised PS
Original Size A1	Date 23/04/25	Date 24/04/25	Date 24/04/25	Date 24/04/25
Drawing Number Project 5228526 - ATK - SBR - B526 - SK- CB- 000002 Location Type Role Number				Project Ref. No. 5228526 Revision P01

