


Notes

1. Site Investigation subject to Marine License
2. Methodology controls Construction in accordance with Ecological Survey Results and Guidance from Natural Resources Wales
3. New Pontoon in steel and concrete subject to Design
4. Access Gangway in Steel/ Aluminum with agreed finish and anti slip surface.
Gangway will be articulated and gradient will fluctuate

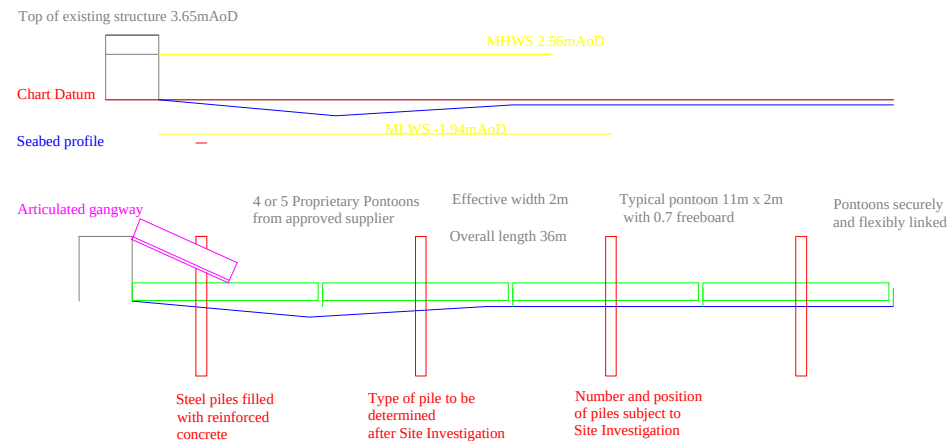

Rev	Revision details	Chkd	Appd	Date
Drawn:	DCB			
Design:				
Chkd:				
Appd:				
Date:				
File ref:				
Donbass Limited 				
Client Gimblet Rock Holiday Park				
Project Name New Pontoon				
Drawing Title Gimblet Rock New Pontoon				
Original Drawing Size : Scale : NTS Dimensions : mm				
Drawing No DB 3334 sheet 1 of 1				Rev E