



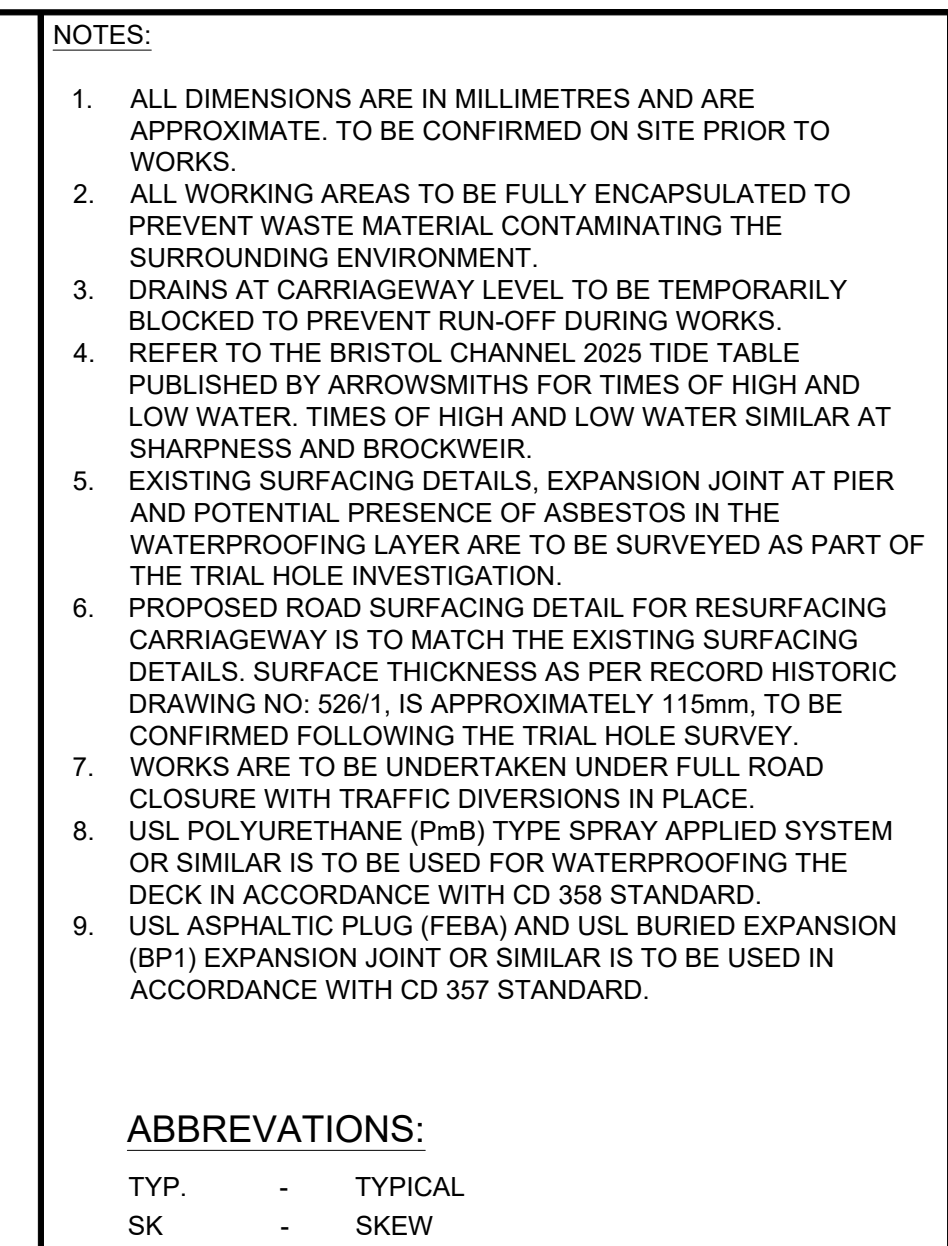

LEGEND:

—— BT —— - BRITISH TELECOM OPENREACH
(SERVICE DUCT)

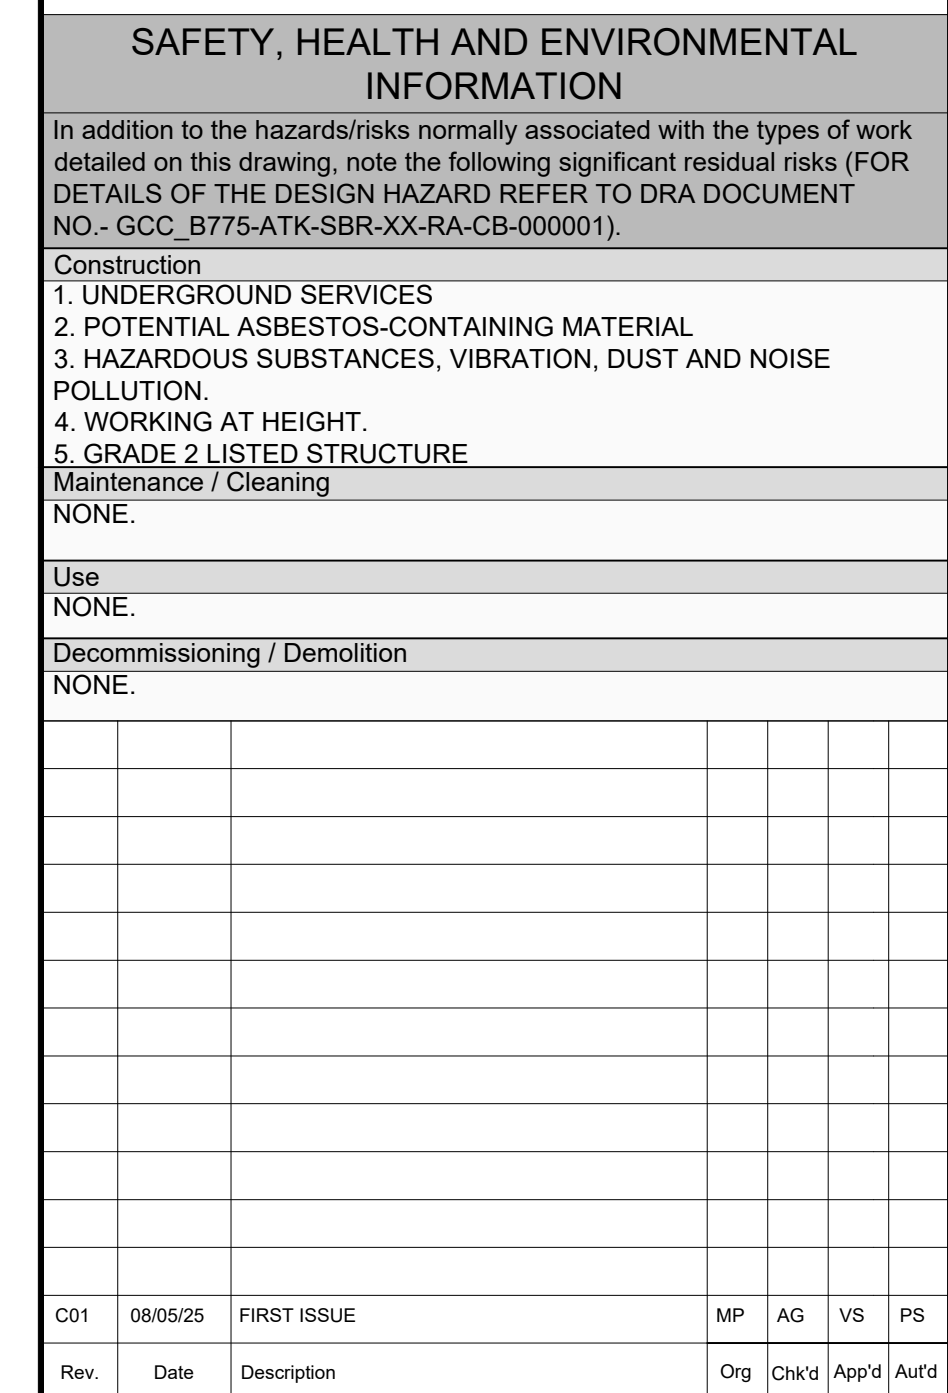


Suitability	FOR CONSTRUCTION	Design Status	A1
-------------	------------------	---------------	----



Client

 Gloucestershire
COUNTY COUNCIL

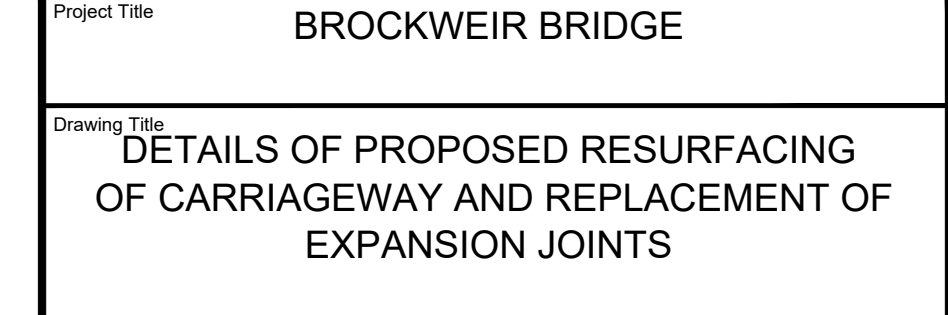

Scale	Originator	Checked	Approved	Authorised
AS SHOWN	MP	AG	VS	PS
Original Size	Date	Date	Date	Date
A1	27/03/25	28/03/25	07/04/25	08/05/25
Drawing Number				Project Ref. No.
Project		Originator	Volume	5228526
5228526	- ATK		SBR	
B526	SK-	CB-	000002	Revision
Location	Type	Role	Number	C01

Three scale bars are shown, each with a different scale:

- Scale 1:5:** A horizontal bar divided into segments of 0.1m, 0m, 0.1m, 0.2m, and 0.3m. The segments are black and white alternating.
- Scale 1:20:** A horizontal bar divided into segments of 0.5m, 0m, 0.5m, and 1m. The segments are black and white alternating.
- Scale 1:125:** A horizontal bar divided into segments of 1m, 0m, 1m, 3m, 5m, 7m, and 9m. The segments are black and white alternating.