

GENERAL NOTES:

1. THIS DRAWING IS COPYRIGHT AND THE PROPERTY OF VEOLIA AND IS NOT TO BE COPIED IN WHOLE OR IN PART EXCEPT UNDER A WRITTEN AGREEMENT.

2. DETAILS SHOWN ON DRAWINGS ARE FOR
REFERENCE PURPOSES ONLY.

3. THIS IS A CONCEPTUAL DRAWING SUBJECT TO
DETAILED DESIGN BY A DESIGN & BUILD CONTRACTOR.

4. IN CASE OF ANY DISCREPANCY BETWEEN THE DRAWING AND THE WORKS INFORMATION, THE WORKS INFORMATION WILL TAKE PRECEDENCE AND THE CONTRACTOR WILL BE DEEMED TO HAVE INTENDED TO COMPLY WITH THE WORKS INFORMATION AND SHALL DO SO.

5. ALL DIMENSIONS AND LEVELS ARE TO BE CHECKED ON SITE BY THE CONTRACTOR PRIOR TO PREPARING ANY WORKING DRAWINGS OR COMMENCING ON SITE.

6. PLEASE ENSURE DRAWING LICENCE DATE IS STILL VALID. ALL LICENCES ARE 12 MONTH UNLESS OTHERWISE STATED.

PERMIT BOUNDARY



SAFE PEDESTRIAN ROUTE



EMERGENCY VEHICLE ROUTES



EVACUATION ASSEMBLY POINT



HYDRANT LOCATIONS



FIRE HYDRANT MAIN



CONCRETE PUSHWALLS (MODULAR)
(2HR FIRE RATING)



CONCRETE PUSHWALLS
(2 HR FIRE RATED)



SPILL KITS



CONCRETE WITH SEALED DRAINAGE



MADE GROUND / PERMEABLE



HARDSTANDING / PERMEABLE



Rev	Description of revision	Drawn	Chkd	App	Date



Technical Direction,
8th Floor, 210 Pentonville Road, London. N1 9JY
Tel: 0207 812 5185

Project	MERESIDE INDUSTRIAL ESTATE FENNS BANK WHITCHURCH
---------	--


Title	SHROPSHIRE IVC PROPOSED FIRE PREVENTION PLAN
-------	--

	Initials	Date	Scale	Sheet size
<u>Drawn</u>	JB	27.01.25	1:500 @A1	A1
<u>Checked</u>				
<u>Approved</u>			© Copyright Reserved	
Job No.	WREXIVC			

Drawing No.
VES TD WREXIVC 100 002

Revision

Ordnance Survey, (c) Crown Copyright 2024. All rights reserved. Licence number 100022432

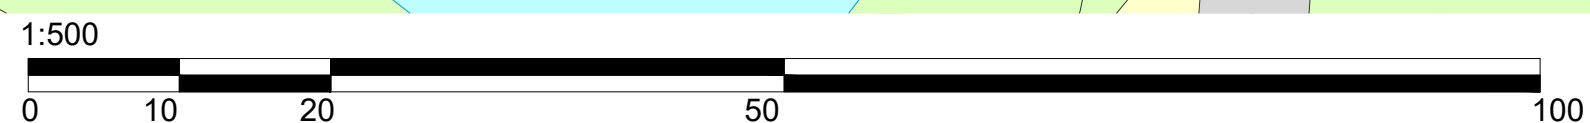

PERMIT