


Section A-A

POND LONGITUDINAL SECTION THROUGH INLET AND OUTLET

scale 1:250

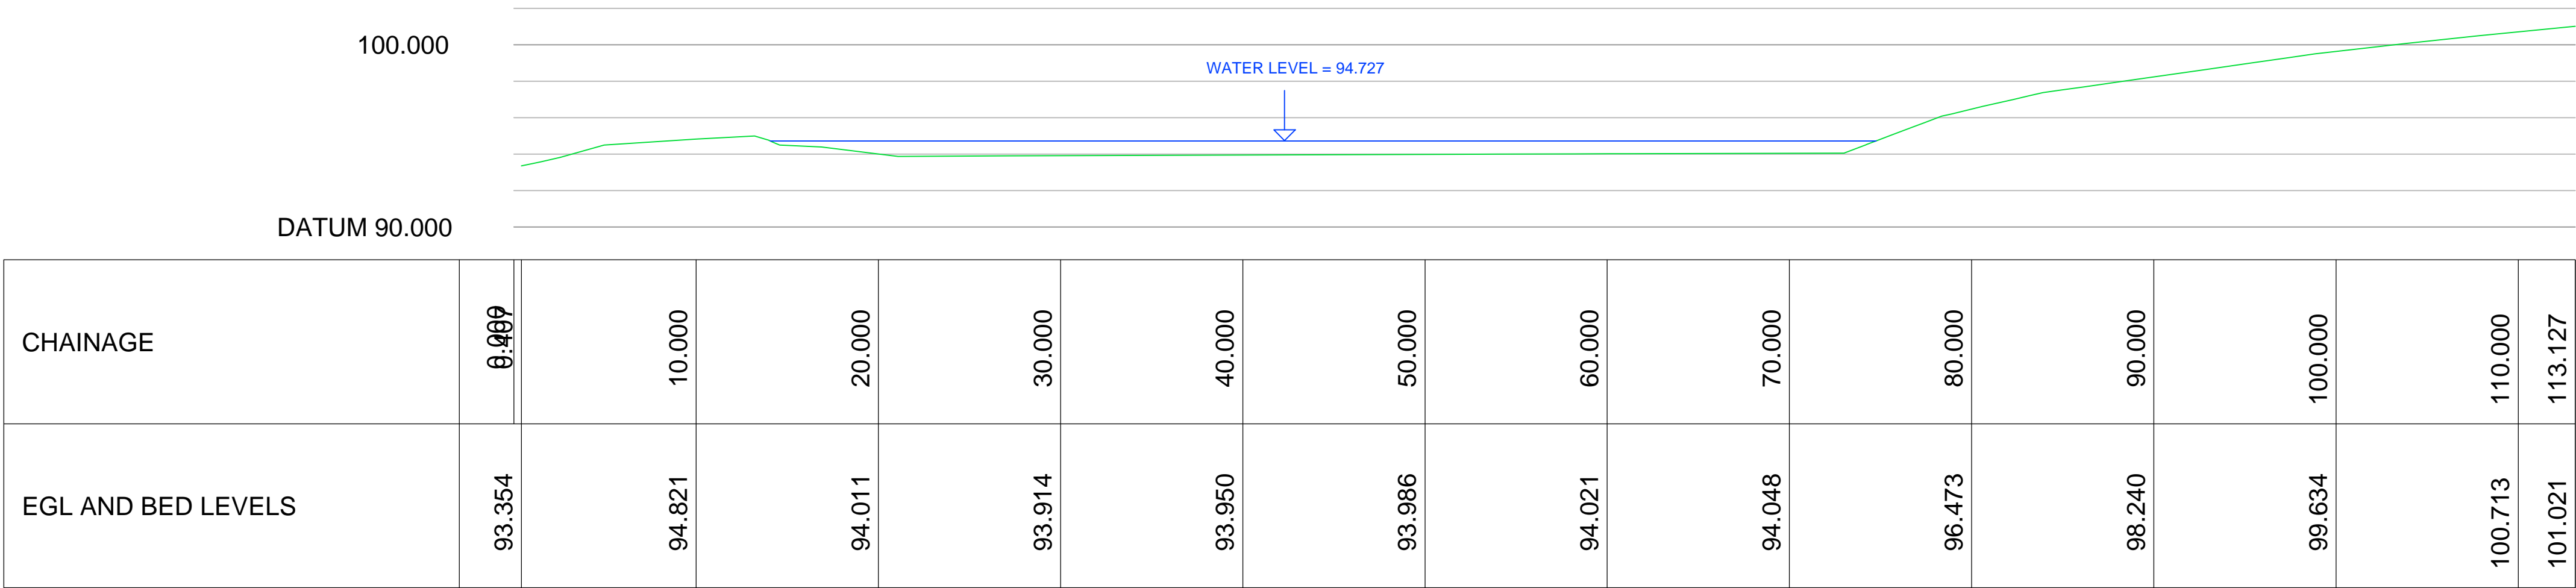

Section B-B

POND CROSS SECTION

scale 1:250

NOTES

1. FOR SECTION LOCATIONS REFER TO 2478 - D02-A

A	ISSUE FOR PLANNING	09.02.2024
Revision	Details	By Date

UTC ASSOCIATES
Property Development Consultants

20A Pantbach Road
Birchgrove
Cardiff
CF14 1UA
Tel: 029 2061 2311
email: mike@urusi@utcassociates.co.uk

Project

HDH PRICHARD
CASTELLAU FACH FARM
LLANTRISANT
CF72 8LP

Title

POND SECTIONS

Scale at A1

1:250

Drawn	Date 08.02.2024
Checked	Date

Project No: 2478

Drawing No: D03-A