


NOTES:

1. DO NOT SCALE - Use figured dimensions only.
2. All dimensions shown are in millimetres unless otherwise stated.
3. All levels are in metres above ordnance datum unless otherwise stated.

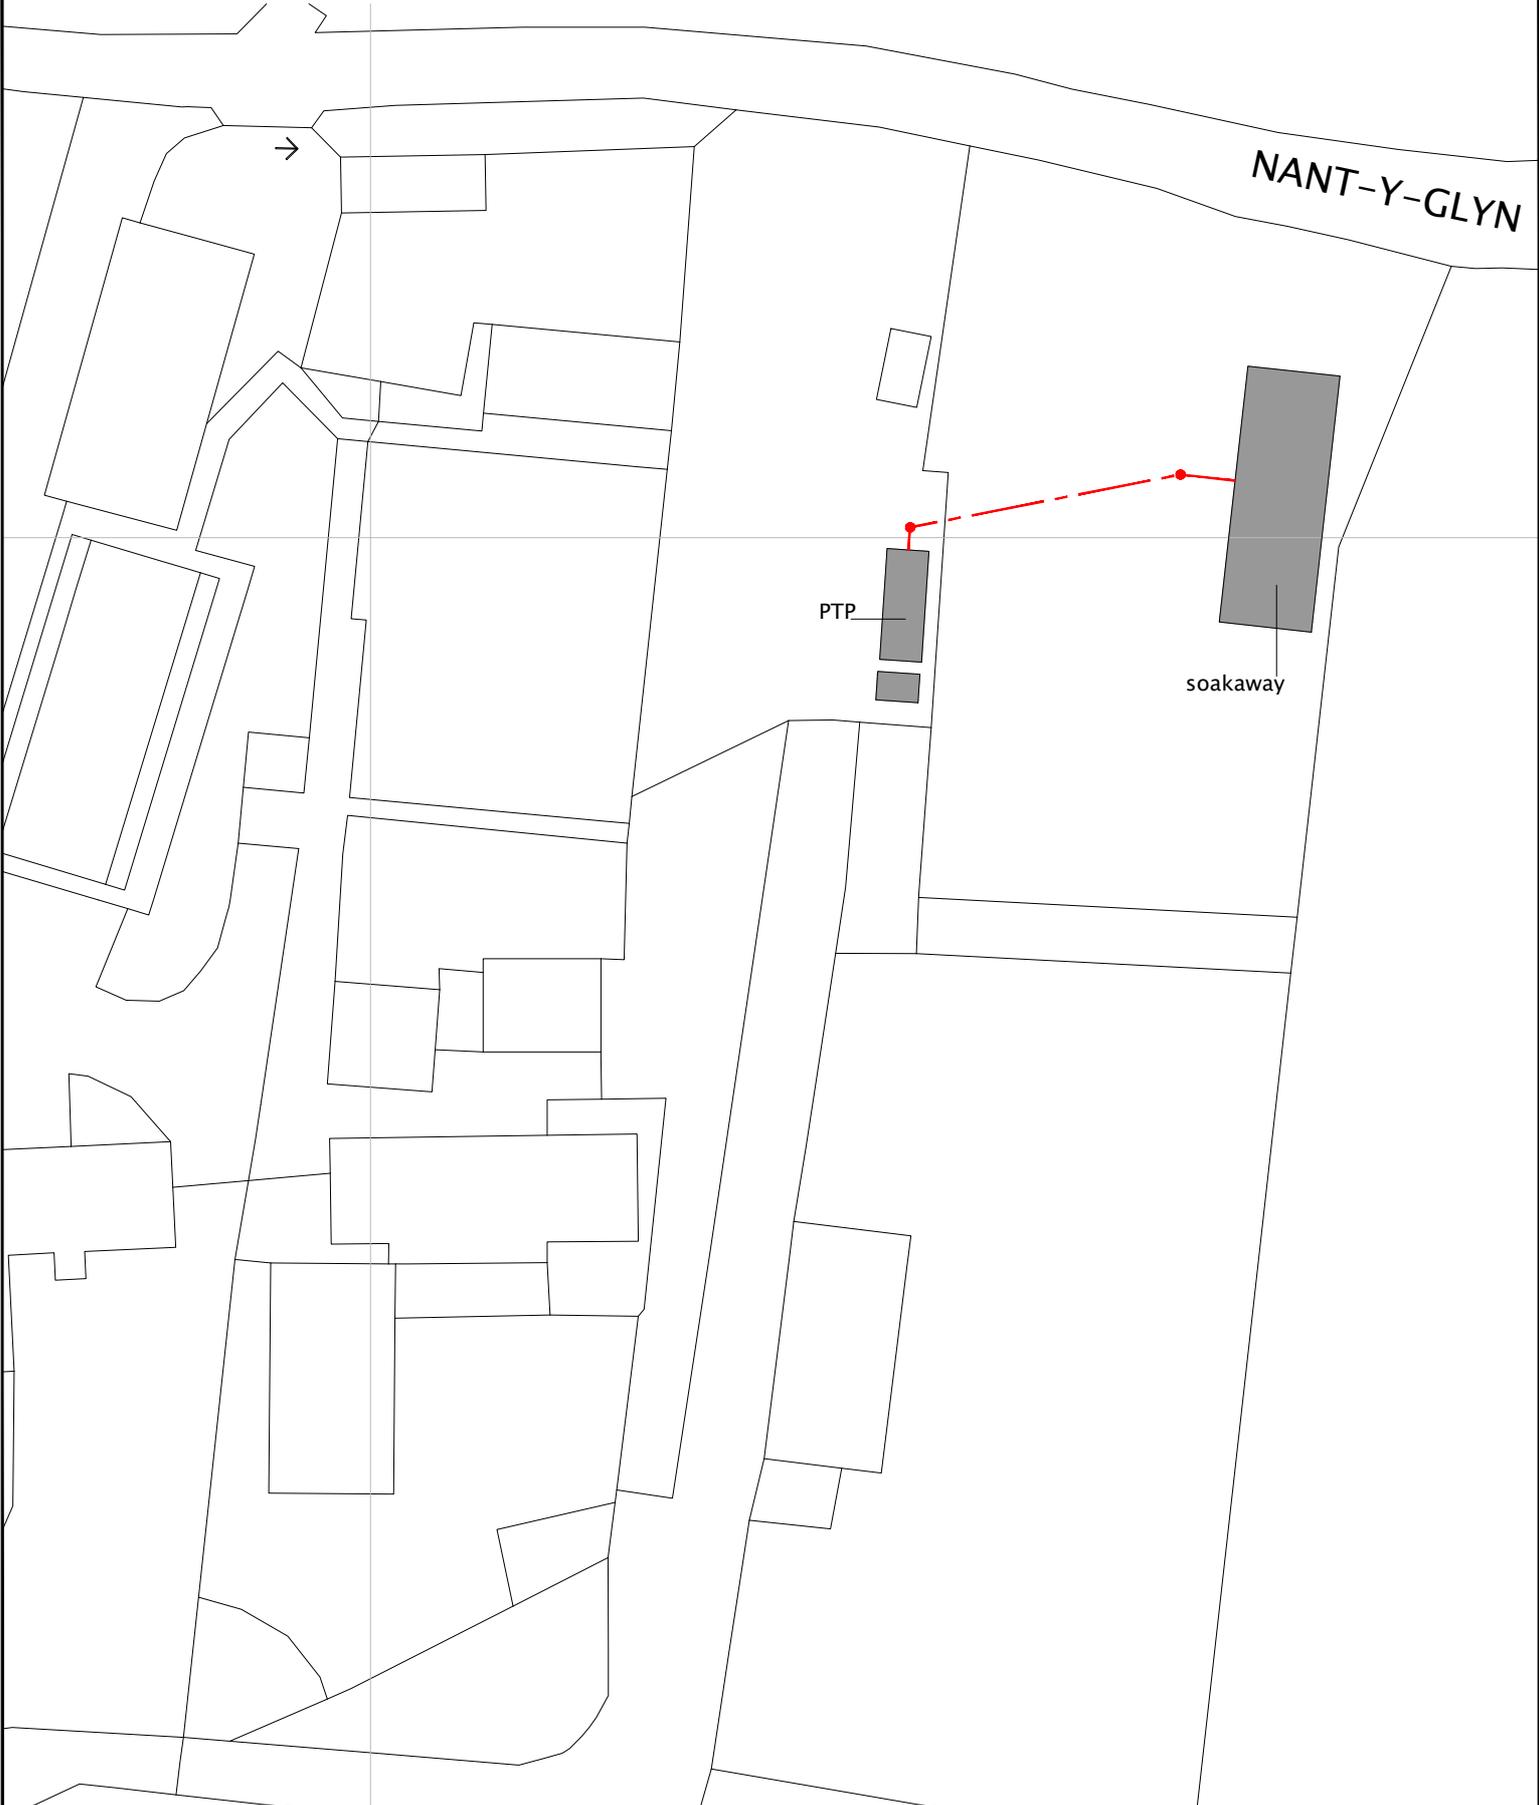

Client: RSPCA	Project: Bryn-y-Maen	Title: Site Layout Plan of Package Treatment Plant	Drawn by : MD	Checked by: DKP	Size: A4
	Project Ref: FEDS-224075		Date: 20.05.25	Scale: 1:500	
			Dwg.no: FEDS-224075-002	Rev: A	
Forge Engineering Design Solutions Forge House 30 Digging Lane Fyfield, Abingdon Oxfordshire, OX13 5LY tel: 01865 362 780 info@f-eds.co.uk www.f-eds.co.uk					