


Drawing Number TRA/3210/LA/42971

DO NOT SCALE – IF IN DOUBT ASK
THIRD ANGLE PROJECTION UNLESS OTHERWISE STATED

GENERAL FINISH 3,2/ UNLESS STATED OTHERWISE	TOLERANCES (unless stated otherwise)			
	0	0,0	0,00	
	BELOW 150	±0,5	±0,25	±0,125
	150–1000	±1,0	±0,5	±0,25
	OVER 1000	±2,0	±1,0	±0,5
	Angular Tolerance ± 0,5 degree			

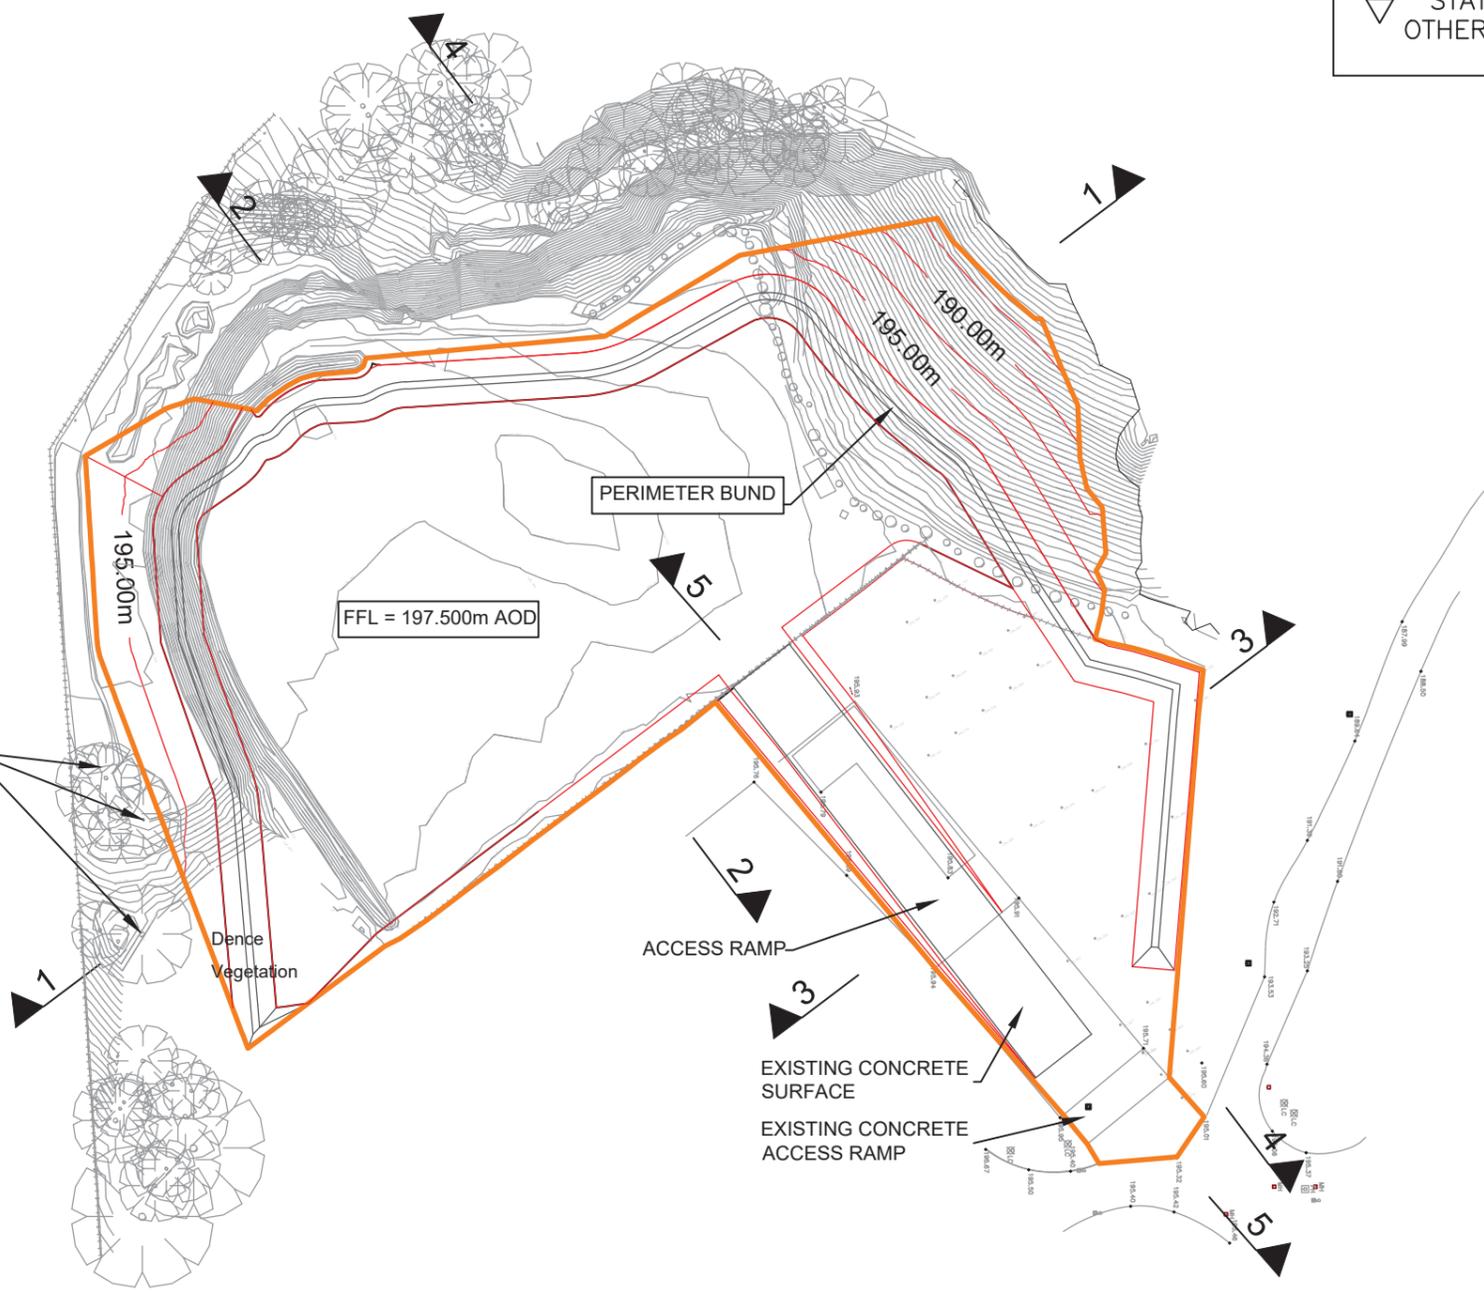

Note
1.5m buffer to be maintained from toe of embankment to site boundary fence and from the canopy of mature trees, unless otherwise shown on drawing.

Legend

- Total plan area of fill placement
- Existing topographic survey contour
- Proposed major earthworks contour

NRE/SQEP Acceptance Signature required only when contractor details present.	Print Name Signature Date	
DRAWING ENTERED ON SITE REGISTER	Office Date	31/10/24

Contractor Details	
Location	Project No
TRAWSFYNYDD	28302

You may re-use this work (excluding non-copyright intellectual property rights owned by Nuclear Restoration Services Limited, such as trade marks) in any format, provided it is in accordance with the latest version of the Creative Commons Attribution-ShareAlike Licence. Additionally, you must re-use the work accurately and not misleadingly, and you must acknowledge that copyright in the work is owned by Nuclear Restoration Services Limited. Where we have identified any third-party work you will need to obtain permission from that third-party to use their intellectual property rights.
© Nuclear Restoration Services Limited 2024

Modifications

Title	
DFR PERMIT APPLICATION GENERAL ARRANGEMENT	
Drawing Number	Issue
TRA/3210/LA/42971	01

Current Issue	Signature	Name	Date	Scope of Verification	ORIGINAL DRAWING SIZE A3	CREATED IN MICROSTATION	Scale
Drawn by:	<i>G.H.P.</i>	G AP GWYNDAF	03/09/24	FUNCTIONALITY			1:1000
Verified by:	<i>R.O.</i>	R OWEN	03/09/24				
Approved by:	<i>G.V.H.</i>	G VAN HEERDEN	03/09/24				
Issue:	01	Drawing Status	Q.A. Grade	Classification	DRAWING TO BS8888 MIN. TEXT HEIGHT 2,5mm		
Date:	31/10/24	ISSUED FOR INFORMATION	3	OFFICIAL	ALL DIMENSIONS ARE mm UNLESS OTHERWISE STATED		

