


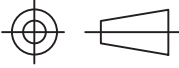
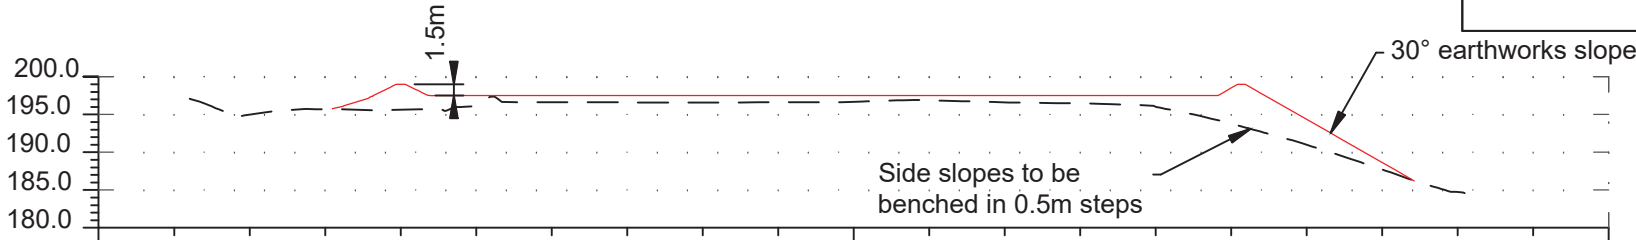
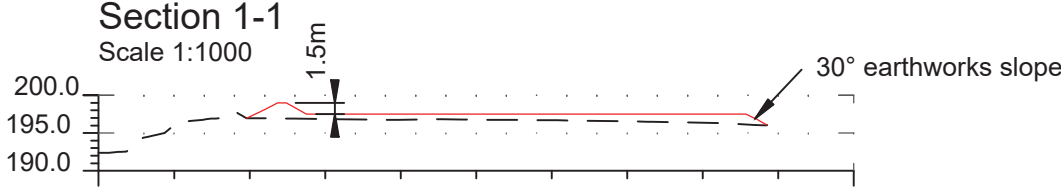
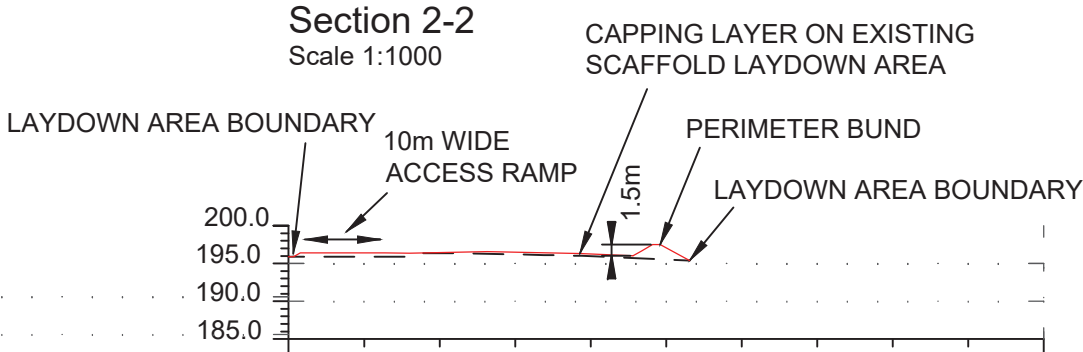


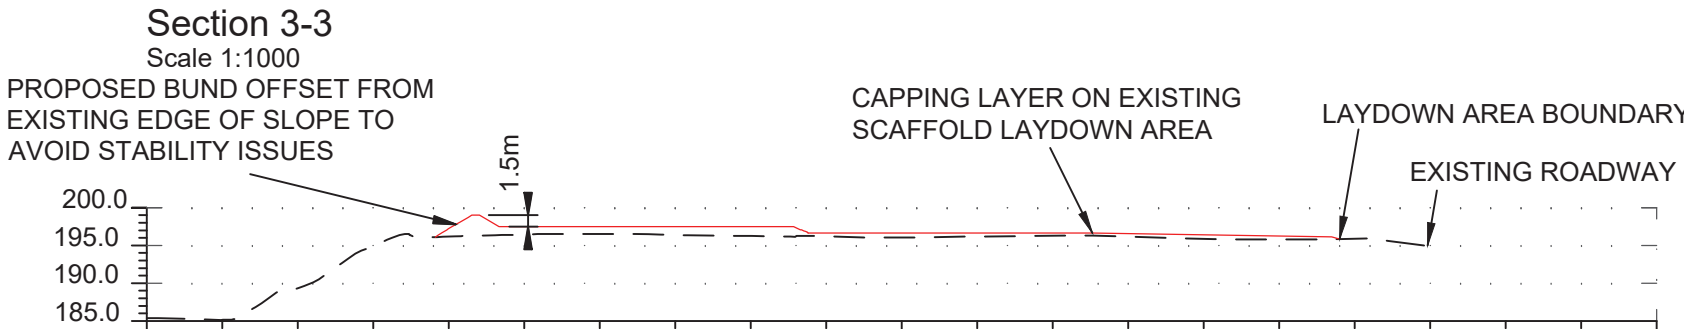


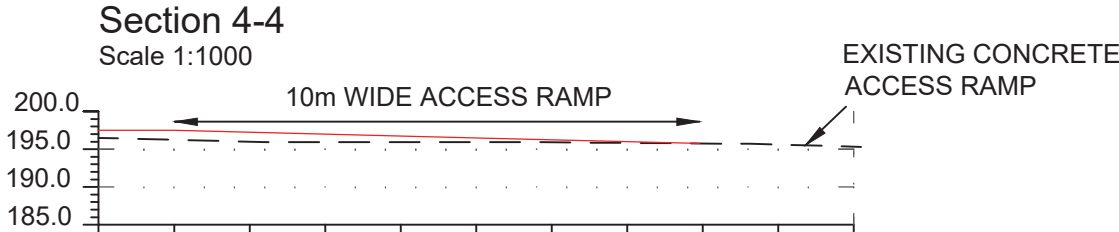


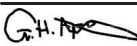

1		2		3		4		5		6		7		8	
Drawing Number		TRA/3210/LA/42972				DO NOT SCALE – IF IN DOUBT ASK THIRD ANGLE PROJECTION UNLESS OTHERWISE STATED		GENERAL FINISH 3,2 / UNLESS STATED OTHERWISE		TOLERANCES (unless stated otherwise) 0 0,0 0,00 BELOW 150 ±0,5 ±0,25 ±0,125 150–1000 ±1,0 ±0,5 ±0,25 OVER 1000 ±2,0 ±1,0 ±0,5 Angular Tolerance ± 0,5 degree	
A														A	
B														B	
C														C	
D														D	
E														E	
F		<table><tr><td colspan="2">You may re-use this work (excluding non-copyright intellectual property rights owned by Nuclear Restoration Services Limited, such as trade marks) in any format, provided it is in accordance with the latest version of the Creative Commons Attribution–ShareAlike Licence. Additionally, you must re-use the work accurately and not misleadingly, and you must acknowledge that copyright in the work is owned by Nuclear Restoration Services Limited. Where we have identified any third-party work you will need to obtain permission from that third-party to use their intellectual property rights.</td><td colspan="2">NRE/SQEP Acceptance Signature required only when contractor details present.</td><td colspan="2">Print Name Signature Date</td><td colspan="2">Office Date 31/10/24</td><td colspan="2">Contractor Details</td><td colspan="2">Location TRAWSFYNYDD</td><td colspan="2">Project No 28302</td></tr><tr><td colspan="2">Modifications</td><td colspan="2">Current Issue</td><td colspan="2">Signature</td><td colspan="2">Name</td><td colspan="2">Date</td><td colspan="2">Scope of Verification FUNCTIONALITY</td><td colspan="2">ORIGINAL DRAWING SIZE A3</td><td colspan="2">CREATED IN MICROSTATION</td><td colspan="2">Scale 1:1000</td><td colspan="2">Title DFR PERMIT APPLICATION SECTIONS</td></tr><tr><td colspan="2"></td><td colspan="2">Drawn by:</td><td colspan="2"></td><td colspan="2">G AP GWYNDAF</td><td colspan="2">03/09/24</td><td colspan="2"></td><td colspan="2">DRAWING TO BS8888 MIN. TEXT HEIGHT 2,5mm</td><td colspan="2"></td><td colspan="2"></td><td colspan="2"></td></tr><tr><td colspan="2"></td><td colspan="2">Verified by:</td><td colspan="2"></td><td colspan="2">R OWEN</td><td colspan="2">03/09/24</td><td colspan="2"></td><td colspan="2"></td><td colspan="2"></td><td colspan="2"></td><td colspan="2"></td></tr><tr><td colspan="2"></td><td colspan="2">Approved by:</td><td colspan="2"></td><td colspan="2">G VAN HEERDEN</td><td colspan="2">03/09/24</td><td colspan="2"></td><td colspan="2"></td><td colspan="2"></td><td colspan="2"></td><td colspan="2"></td></tr><tr><td colspan="2"></td><td colspan="2">Issue: 01</td><td colspan="2">31/10/24</td><td colspan="2">Drawing Status</td><td colspan="2">Q.A. Grade 3</td><td colspan="2">Classification OFFICIAL</td><td colspan="2">ALL DIMENSIONS ARE mm UNLESS OTHERWISE STATED</td><td colspan="2">Drawing Number</td><td colspan="2">TRA/3210/LA/42972</td><td colspan="2">Issue 01</td></tr><tr><td colspan="2"></td><td colspan="2">Date: 03/09/24</td><td colspan="2"></td><td colspan="2">ISSUED FOR INFORMATION</td><td colspan="2"></td><td colspan="2"></td><td colspan="2"></td><td colspan="2"></td><td colspan="2"></td><td colspan="2"></td></tr></table>												You may re-use this work (excluding non-copyright intellectual property rights owned by Nuclear Restoration Services Limited, such as trade marks) in any format, provided it is in accordance with the latest version of the Creative Commons Attribution–ShareAlike Licence. Additionally, you must re-use the work accurately and not misleadingly, and you must acknowledge that copyright in the work is owned by Nuclear Restoration Services Limited. Where we have identified any third-party work you will need to obtain permission from that third-party to use their intellectual property rights.		NRE/SQEP Acceptance Signature required only when contractor details present.		Print Name Signature Date		Office Date 31/10/24		Contractor Details		Location TRAWSFYNYDD		Project No 28302		Modifications		Current Issue		Signature		Name		Date		Scope of Verification FUNCTIONALITY		ORIGINAL DRAWING SIZE A3		CREATED IN MICROSTATION		Scale 1:1000		Title DFR PERMIT APPLICATION SECTIONS				Drawn by:				G AP GWYNDAF		03/09/24				DRAWING TO BS8888 MIN. TEXT HEIGHT 2,5mm										Verified by:				R OWEN		03/09/24														Approved by:				G VAN HEERDEN		03/09/24														Issue: 01		31/10/24		Drawing Status		Q.A. Grade 3		Classification OFFICIAL		ALL DIMENSIONS ARE mm UNLESS OTHERWISE STATED		Drawing Number		TRA/3210/LA/42972		Issue 01				Date: 03/09/24				ISSUED FOR INFORMATION														F	
You may re-use this work (excluding non-copyright intellectual property rights owned by Nuclear Restoration Services Limited, such as trade marks) in any format, provided it is in accordance with the latest version of the Creative Commons Attribution–ShareAlike Licence. Additionally, you must re-use the work accurately and not misleadingly, and you must acknowledge that copyright in the work is owned by Nuclear Restoration Services Limited. Where we have identified any third-party work you will need to obtain permission from that third-party to use their intellectual property rights.		NRE/SQEP Acceptance Signature required only when contractor details present.		Print Name Signature Date		Office Date 31/10/24		Contractor Details		Location TRAWSFYNYDD		Project No 28302	
Modifications		Current Issue		Signature		Name		Date		Scope of Verification FUNCTIONALITY		ORIGINAL DRAWING SIZE A3		CREATED IN MICROSTATION		Scale 1:1000		Title DFR PERMIT APPLICATION SECTIONS	
		Drawn by:				G AP GWYNDAF		03/09/24				DRAWING TO BS8888 MIN. TEXT HEIGHT 2,5mm	
		Verified by:				R OWEN		03/09/24	
		Approved by:				G VAN HEERDEN		03/09/24	
		Issue: 01		31/10/24		Drawing Status		Q.A. Grade 3		Classification OFFICIAL		ALL DIMENSIONS ARE mm UNLESS OTHERWISE STATED		Drawing Number		TRA/3210/LA/42972		Issue 01	
		Date: 03/09/24				ISSUED FOR INFORMATION	

**Note**

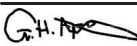1. 5m buffer to be maintained from toe of embankment to site boundary fence and from the canopy of mature trees, unless otherwise shown on drawing.

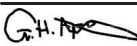2. Capping layer of 6F2 material to be placed on existing scaffolding laydown area.

3. New access ramp to be 1 in 40 gradient.

**Legend**

— — — Existing ground profile

— Proposed ground profile