


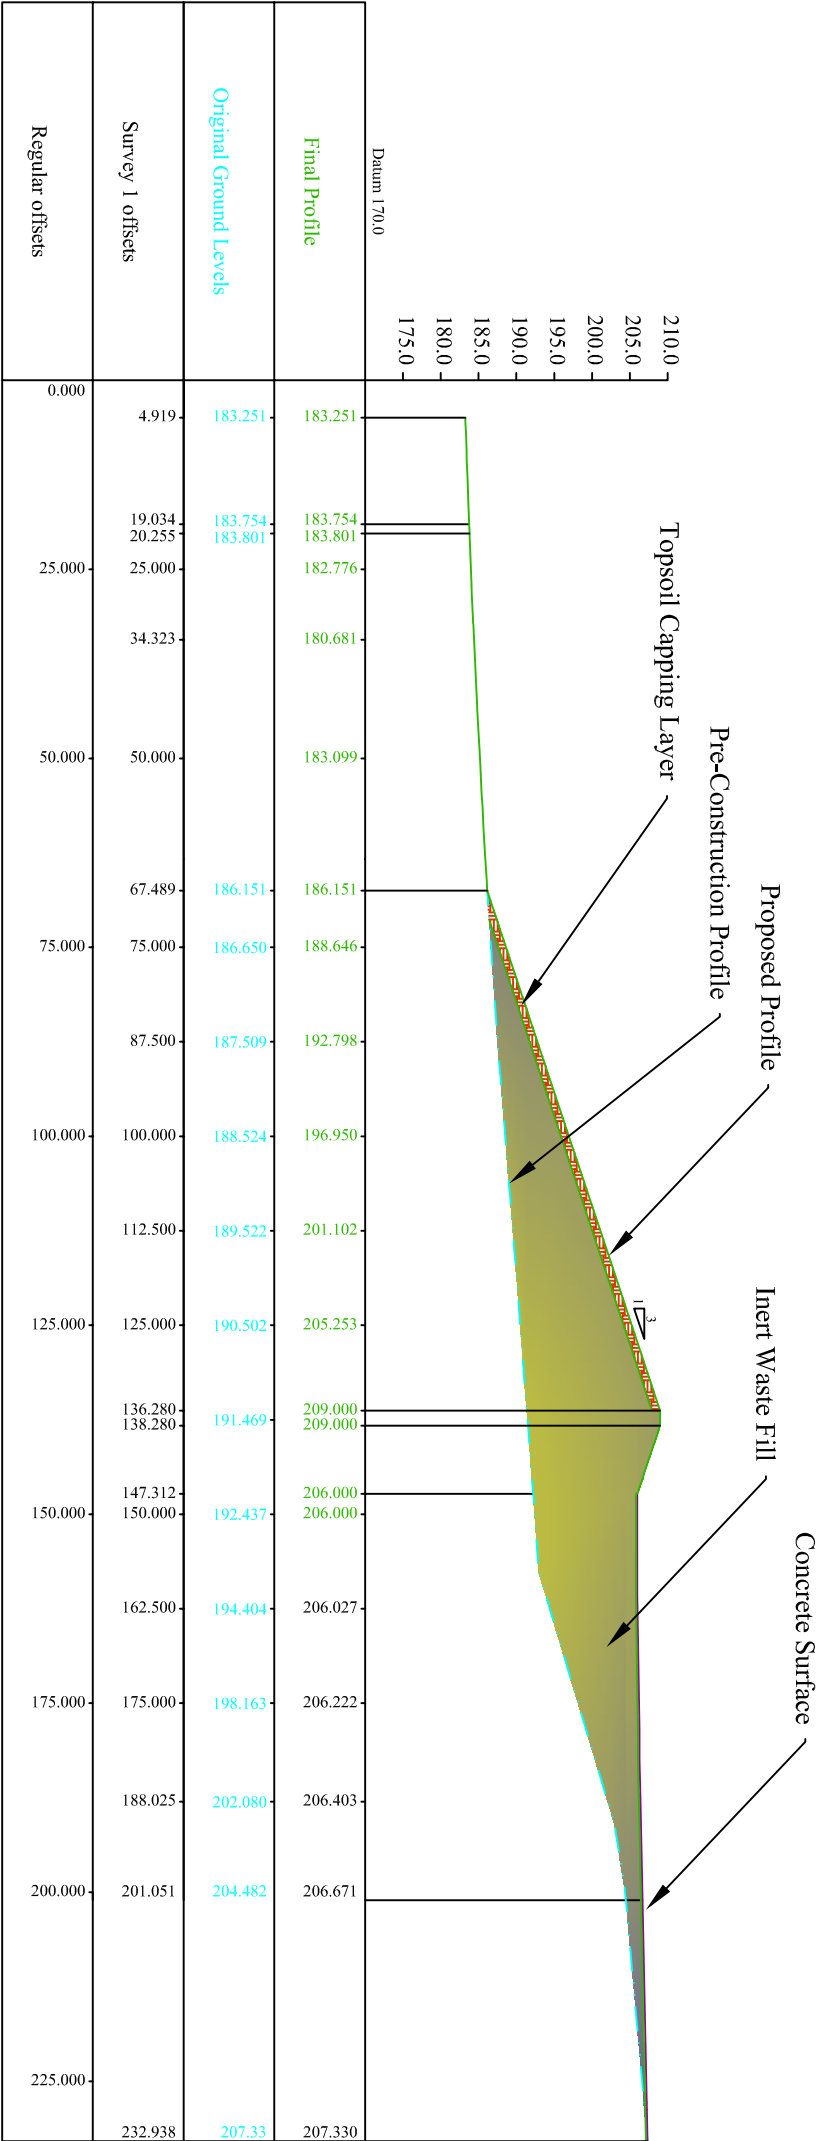

REV#		DATE	
J P C E Limited			
CLIENT		JOHN PERKINS	
BRYN RECYCLING Ltd		CONSULTING ENGINEER	
GELLARGWELT FARM		Broomhall	
GELLIGAER ROAD		Abernant Road	
GELLIGAER		Aberdare CF44 0PY	
CAERPHILLY		Tel 017889 644649	
CF82 8PY		e-mail jpee@hotmail.co.uk	
DRAWING TITLE & SCHEME			
PROPOSED ADDITIONAL RECYCLATE			
SEPARATION FACILITY & ASSOCIATED			
INFRASTRUCTURE AT GELLARGWELT			
FARM, NELSON			
TYPICAL CROSS SECTION THROUGH FILL			
AREA			
Drawing Number		Drawn By :	
BRL-MRFYD-2023-015		J PERKINS	
Date :	Scale	Checked :	
JULY 2023	1:1000 @ A3		