
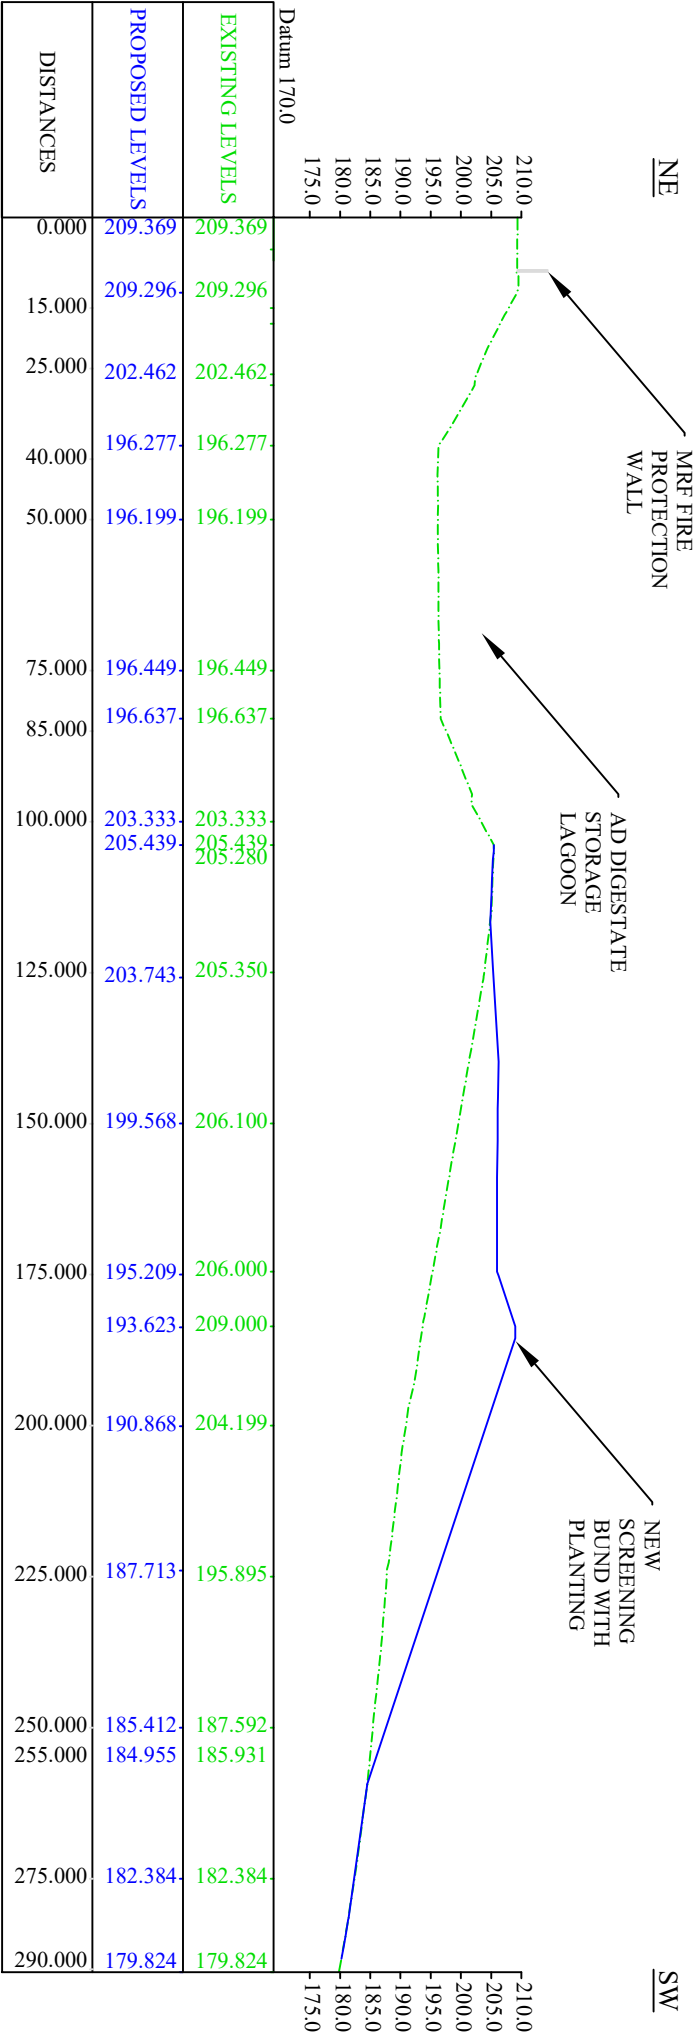


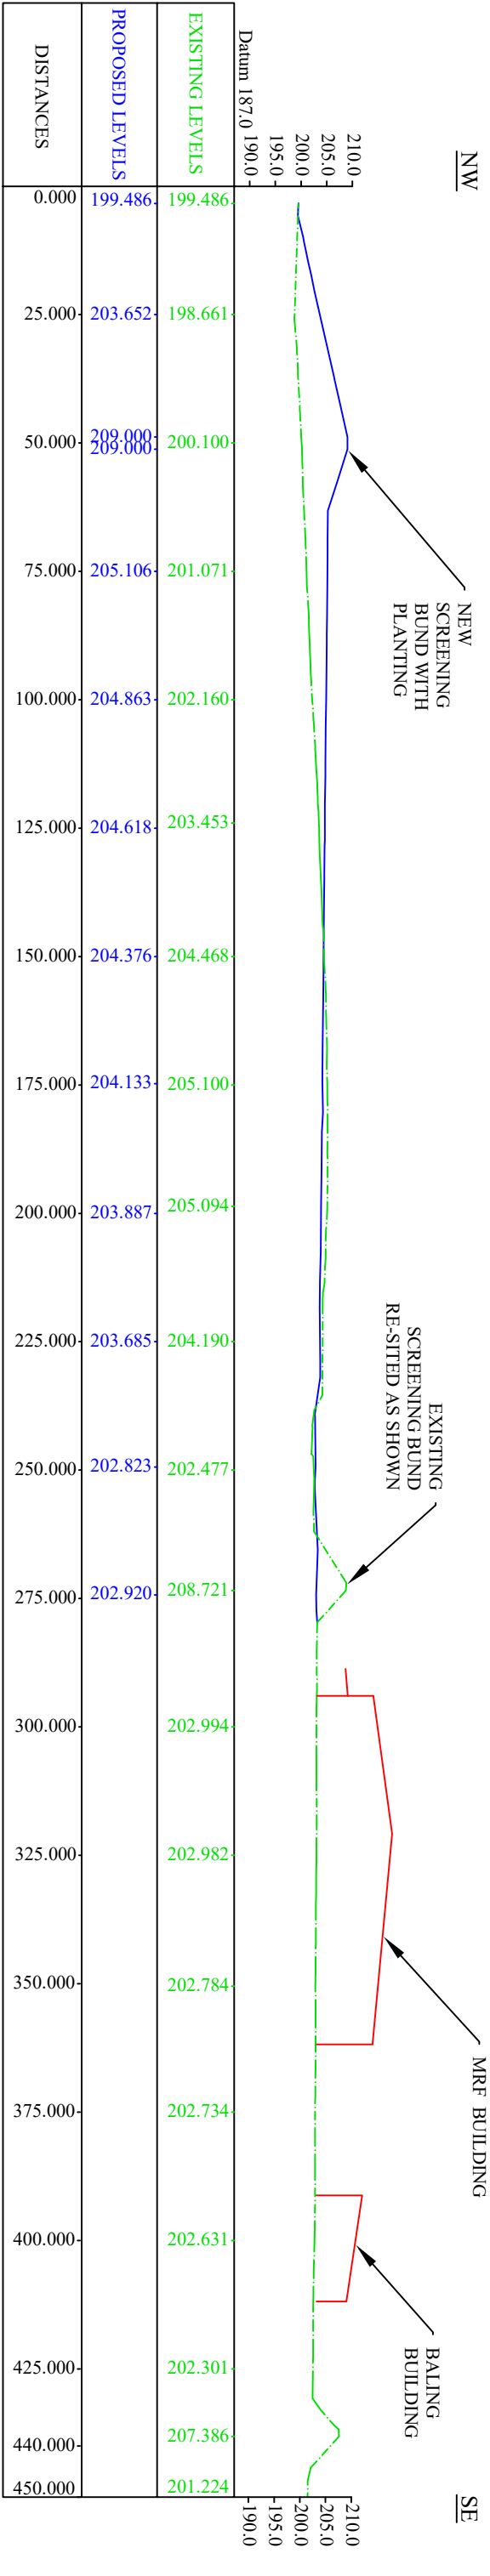

D	17-03-2021	SECTION B-B' ADDED
C	25-10-2021	SECTION POSITION AMENDED
A	11-07-2021	SECTION POSITION AMENDED
REV'N	DATE	AMENDMENT
J P C E Limited		
CLIENT		
JOHN PERKINS BRYN RECYCLING Ltd CONSULTING ENGINEER GELLARGWELT FARM BROTHAUL GELLIGAER ROAD GELLIGAER CAERPHILLY CF82 8PY		
JOHN PERKINS CONSULTING ENGINEER BROTHAUL Abernant Road Aberdare CF44 0PY Tel 07889 644649 e-mail jpec@btinternet.co.uk		

DRAWING TITLE & SCHEME		
PROPOSED ADDITIONAL RECYCLATE SEPARATION FACILITY & ASSOCIATED INFRASTRUCTURE AT GELLARGWELT FARM, NELSON		
PROPOSED LONG SECTION		
Drawing Number BRL-MREYD-2021-004revD		Drawn By : J PERKINS
Date : JULY 2021	Scale 1:1000@A3	Checked :