


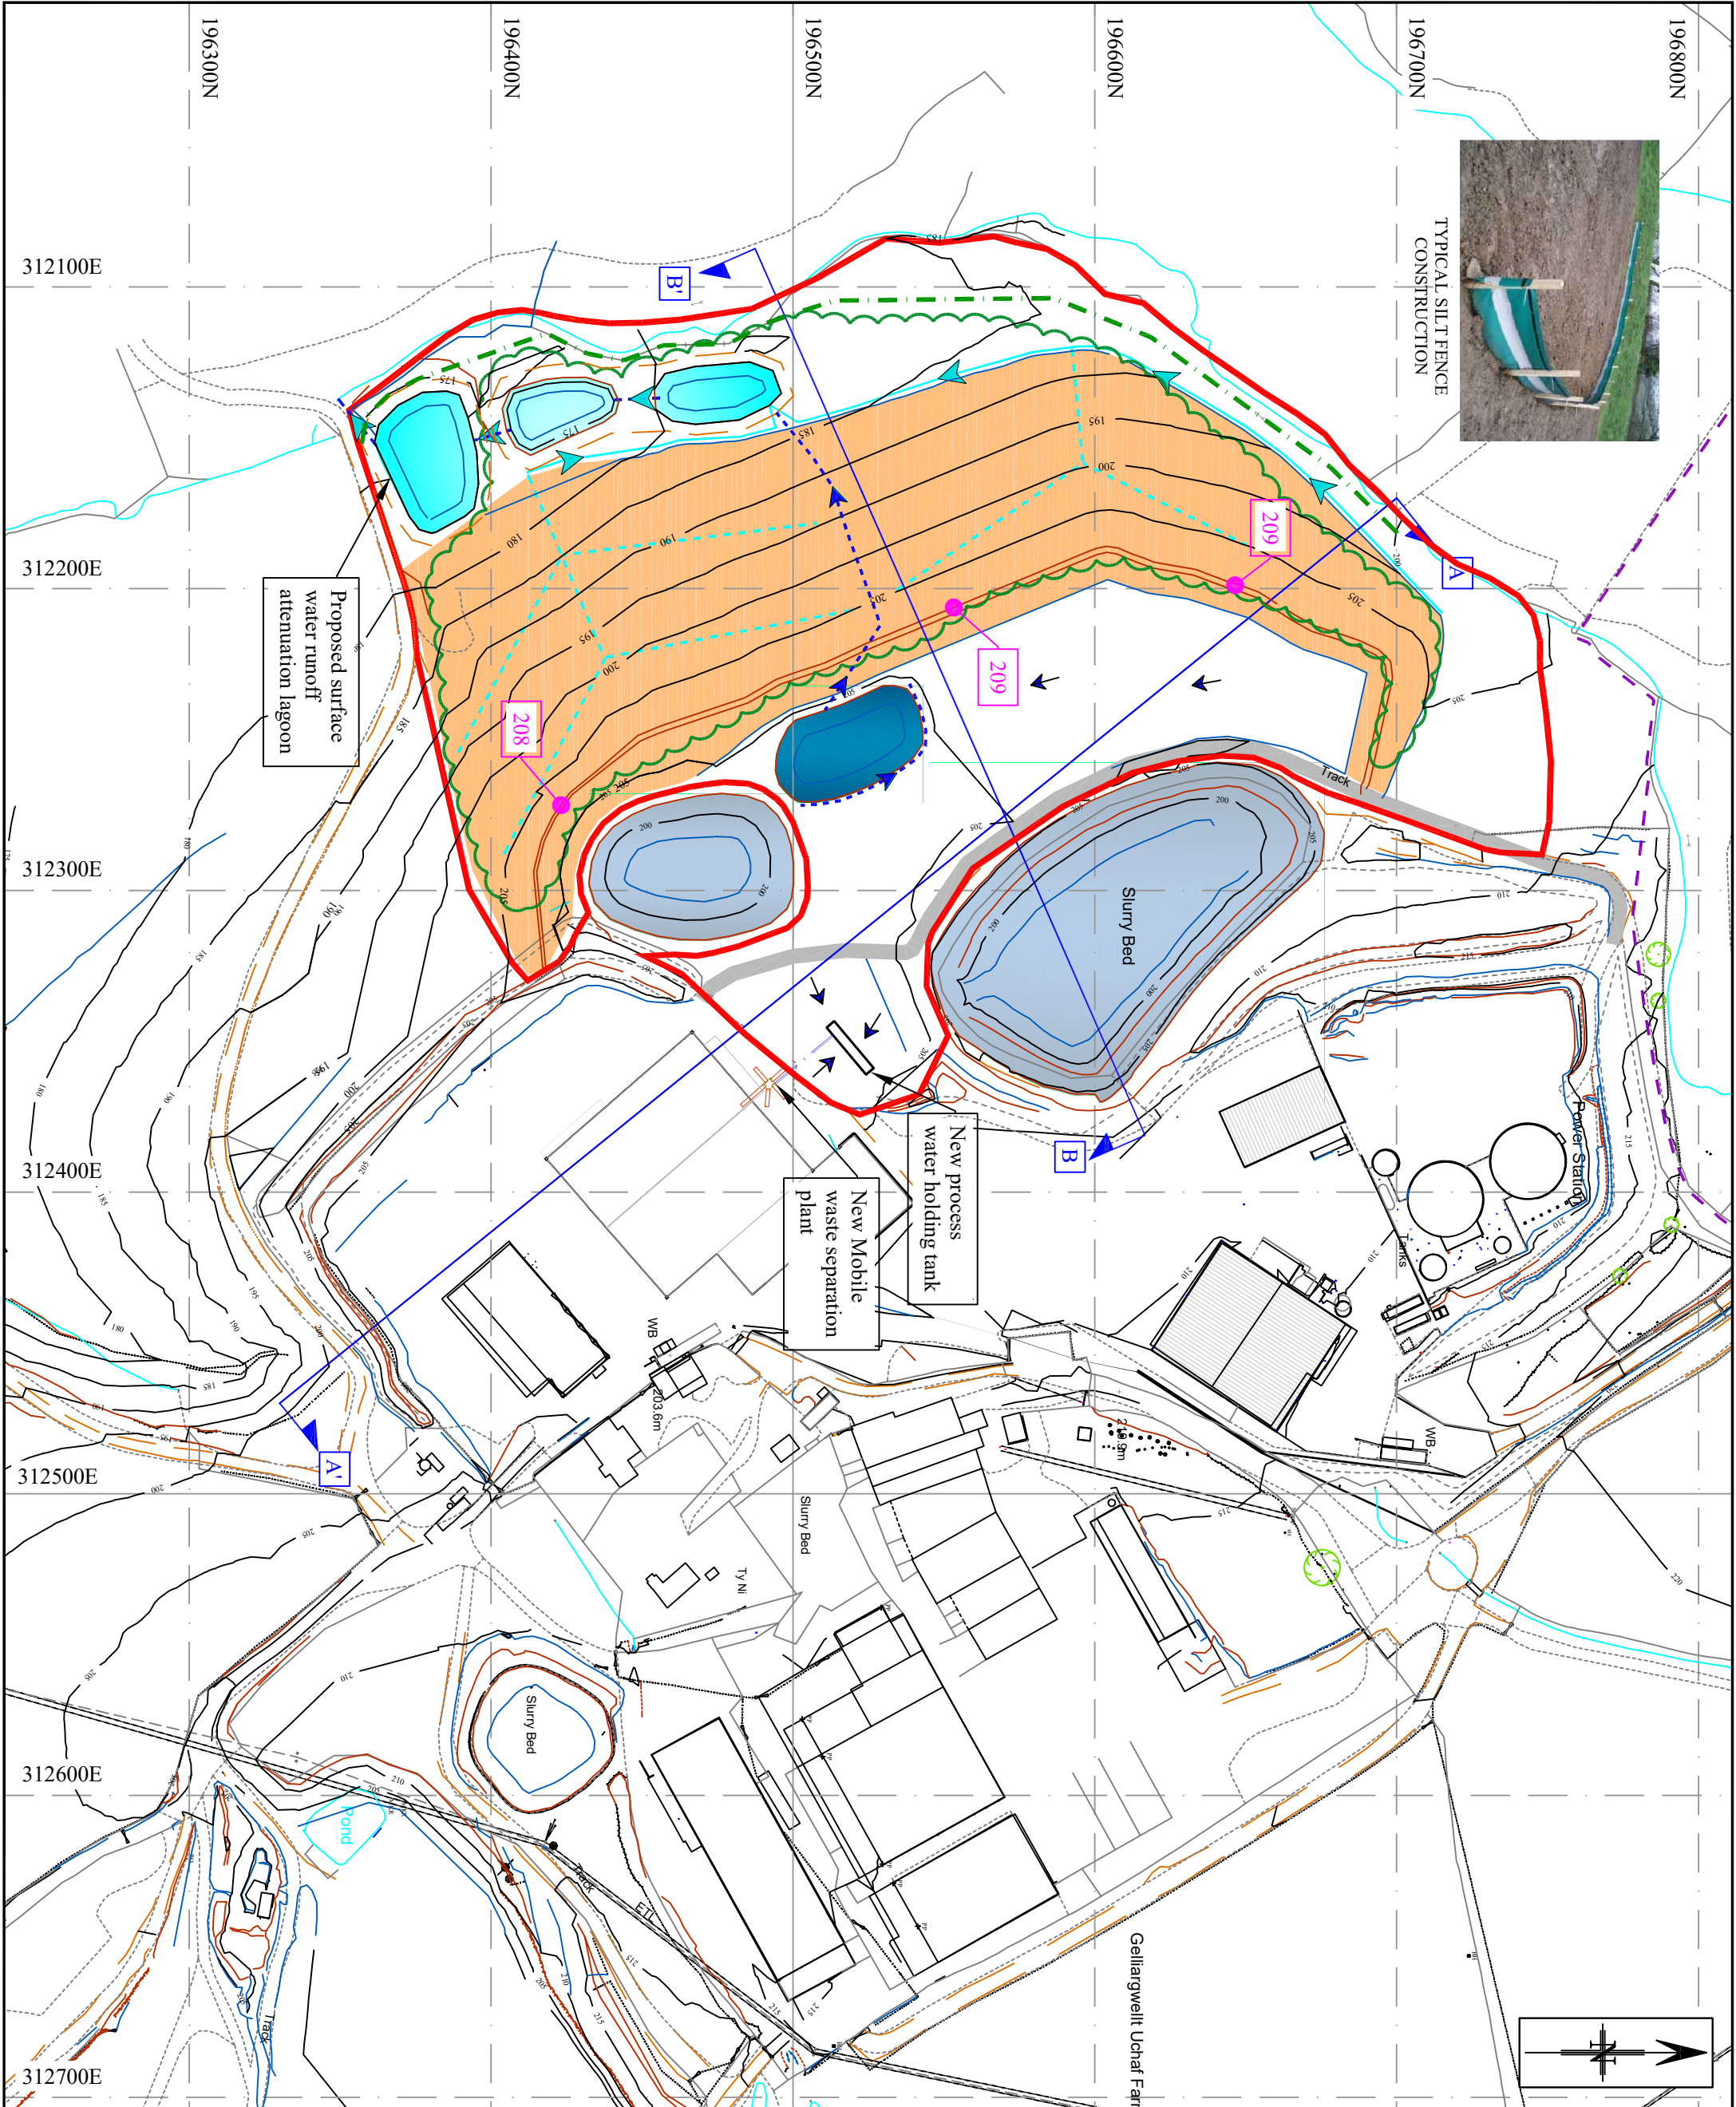

TYPICAL SILT FENCE
CONSTRUCTION



KEY

- Application boundary (approximate area 6.45ha)
- Contours (mAOD) - 5m intervals
- Top of new screening bund
- Proposed screening bund elevation (mAOD)
- Surface water flow directions
- Access track
- Public Right of Way GEL/FP166/1
- Existing lagoons used by other operations
- Proposed extent of land raising
- Proposed woodland
- Indicative location of proposed sideslope surface water drainage
- Proposed surface water carrier drain at the toe of the slope
- Proposed MRF yard surface water storage lagoon
- Proposed sideslope surface water runoff attenuation lagoon
- Section locations
- Silt Fence to protect watercourse drying construction works

Based upon the Ordnance Survey map with the permission of The Controller of Her Majesty's Stationery Office © Crown copyright.
Licencee JPCE Ltd. (100052313)

REV	DATE	AMENDMENT
1	28-11-2022	LAGOONS RE-SITED, REED BEDS REMOVED
H	22-11-2022	SOUTHERN LAGOONS ADDED

JPCE Limited

CLIENT
JOHN PERKINS
BRYN RECYCLING Ltd
CONSULTING ENGINEER
GELLIARGWELLT FARM
BROTHVAULT
GELLIGAER ROAD
ABERTHAW
ABERTHAW CT44 0PY
Tel 07889 644649
e-mail jpc@btinternet.co.uk

DRAWING TITLE & SCALE

PROPOSED ADDITIONAL RECYCLATE
SEPARATION FACILITY & ASSOCIATED
INFRASTRUCTURE AT GELLIARGWELLT
FARM, NELSON

PROPOSED PLAN

Drawing Number BRL-MRFPD-2021-002rev1	Drawn By: J PERKINS
Due: MAY 2021	Scale: 1:1250@A3
	Checked: