


00798.00037.13.004.3_SITE&FIRE_MAN.dwg

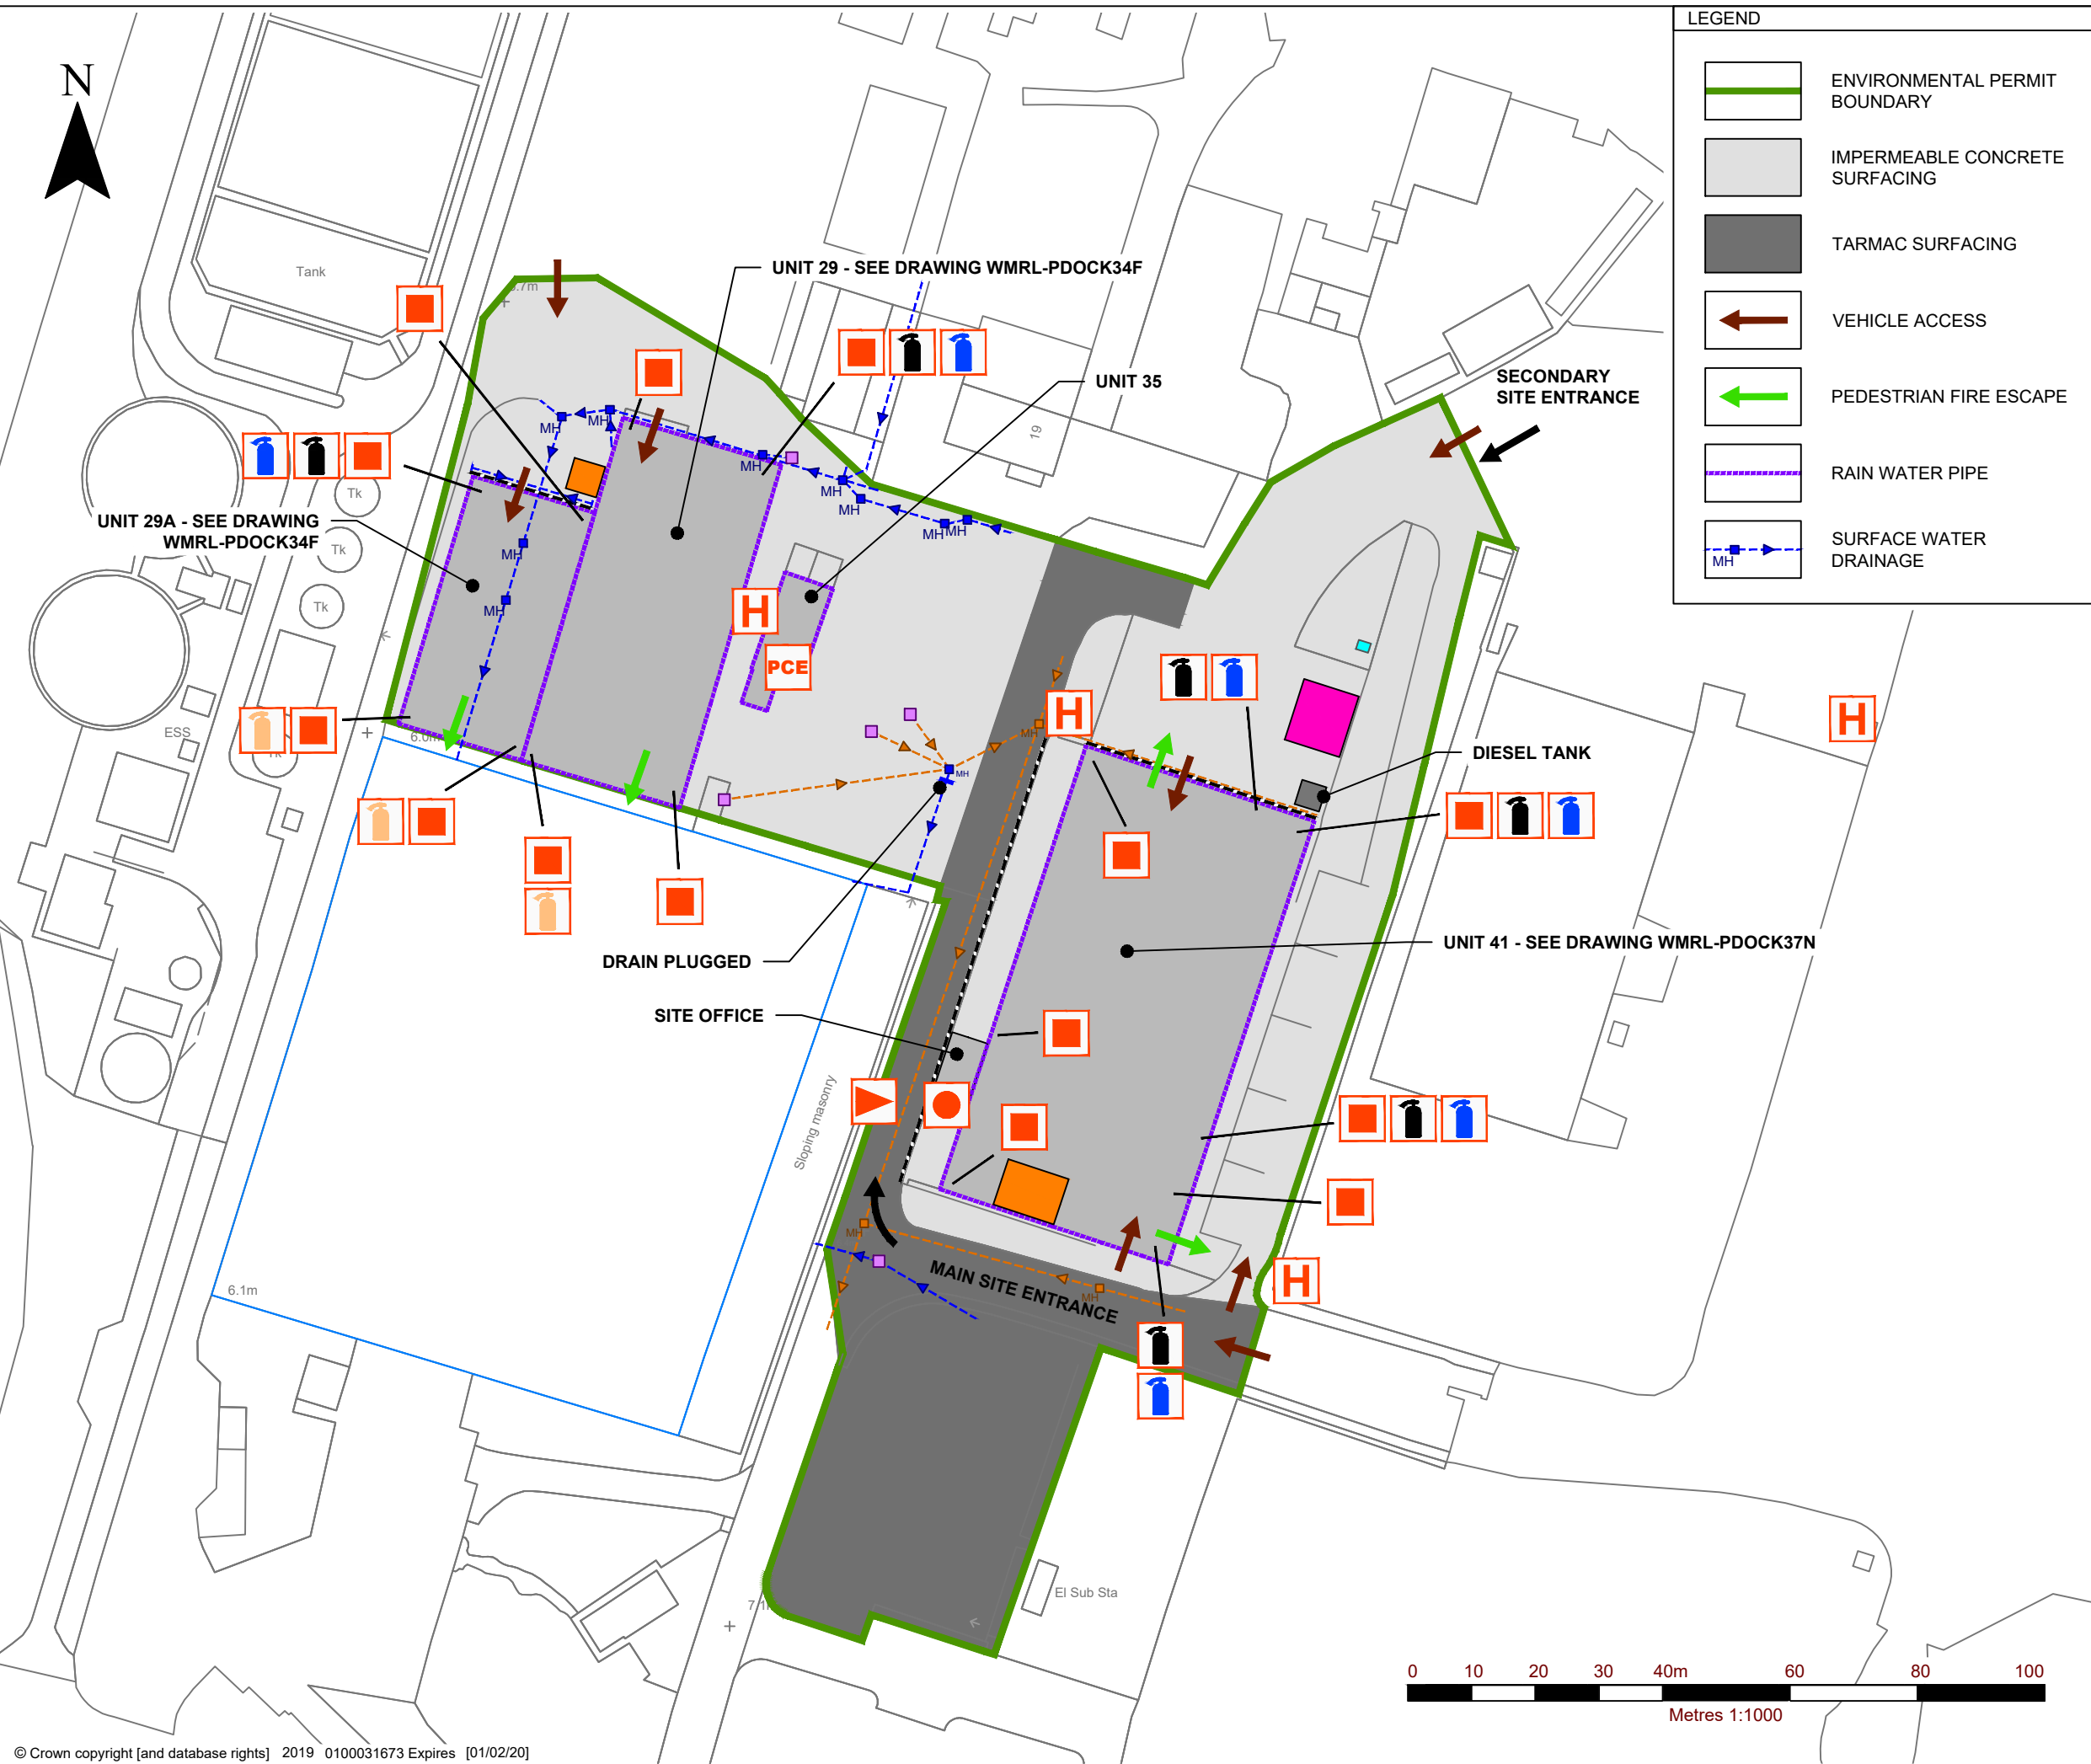

LEGEND	
	ENVIRONMENTAL PERMIT BOUNDARY
	IMPERMEABLE CONCRETE SURFACING
	TARMAC SURFACING
	VEHICLE ACCESS
	PEDESTRIAN FIRE ESCAPE
	RAIN WATER PIPE
	SURFACE WATER DRAINAGE
	FOUL WATER DRAINAGE
	OPEN DRAIN
	ACO DRAIN
	MOBILE PLANT STORAGE
	GLASS SKIP
	FIRE MANAGEMENT QUARANTINE AREA
	FIRE HYDRANT
	POLLUTION CONTROL EQUIPMENT
	OFF SITE EMERGENCY PACK
	SMOKE AND FLAME DETECTOR
	MUSTER POINT
	CO ² FIRE EXTINGUISHER
	FOAM FIRE EXTINGUISHER
	POWDER FIRE EXTINGUISHER



SLR
global environmental solutions

3RD FLOOR
THE BREW HOUSE
JACOB STREET
BRISTOL, BS2 0EQ
T: 01179 064280
www.slrconsulting.com

PEMBROKE COUNTY COUNCIL
WASTE TRANSFER STATION
ENVIRONMENTAL PERMIT
VARIATION

**SITE LAYOUT AND FIRE
MANAGEMENT**

DRAWING 004

Scale
1:1000 @ A3

Date
OCTOBER 2019