


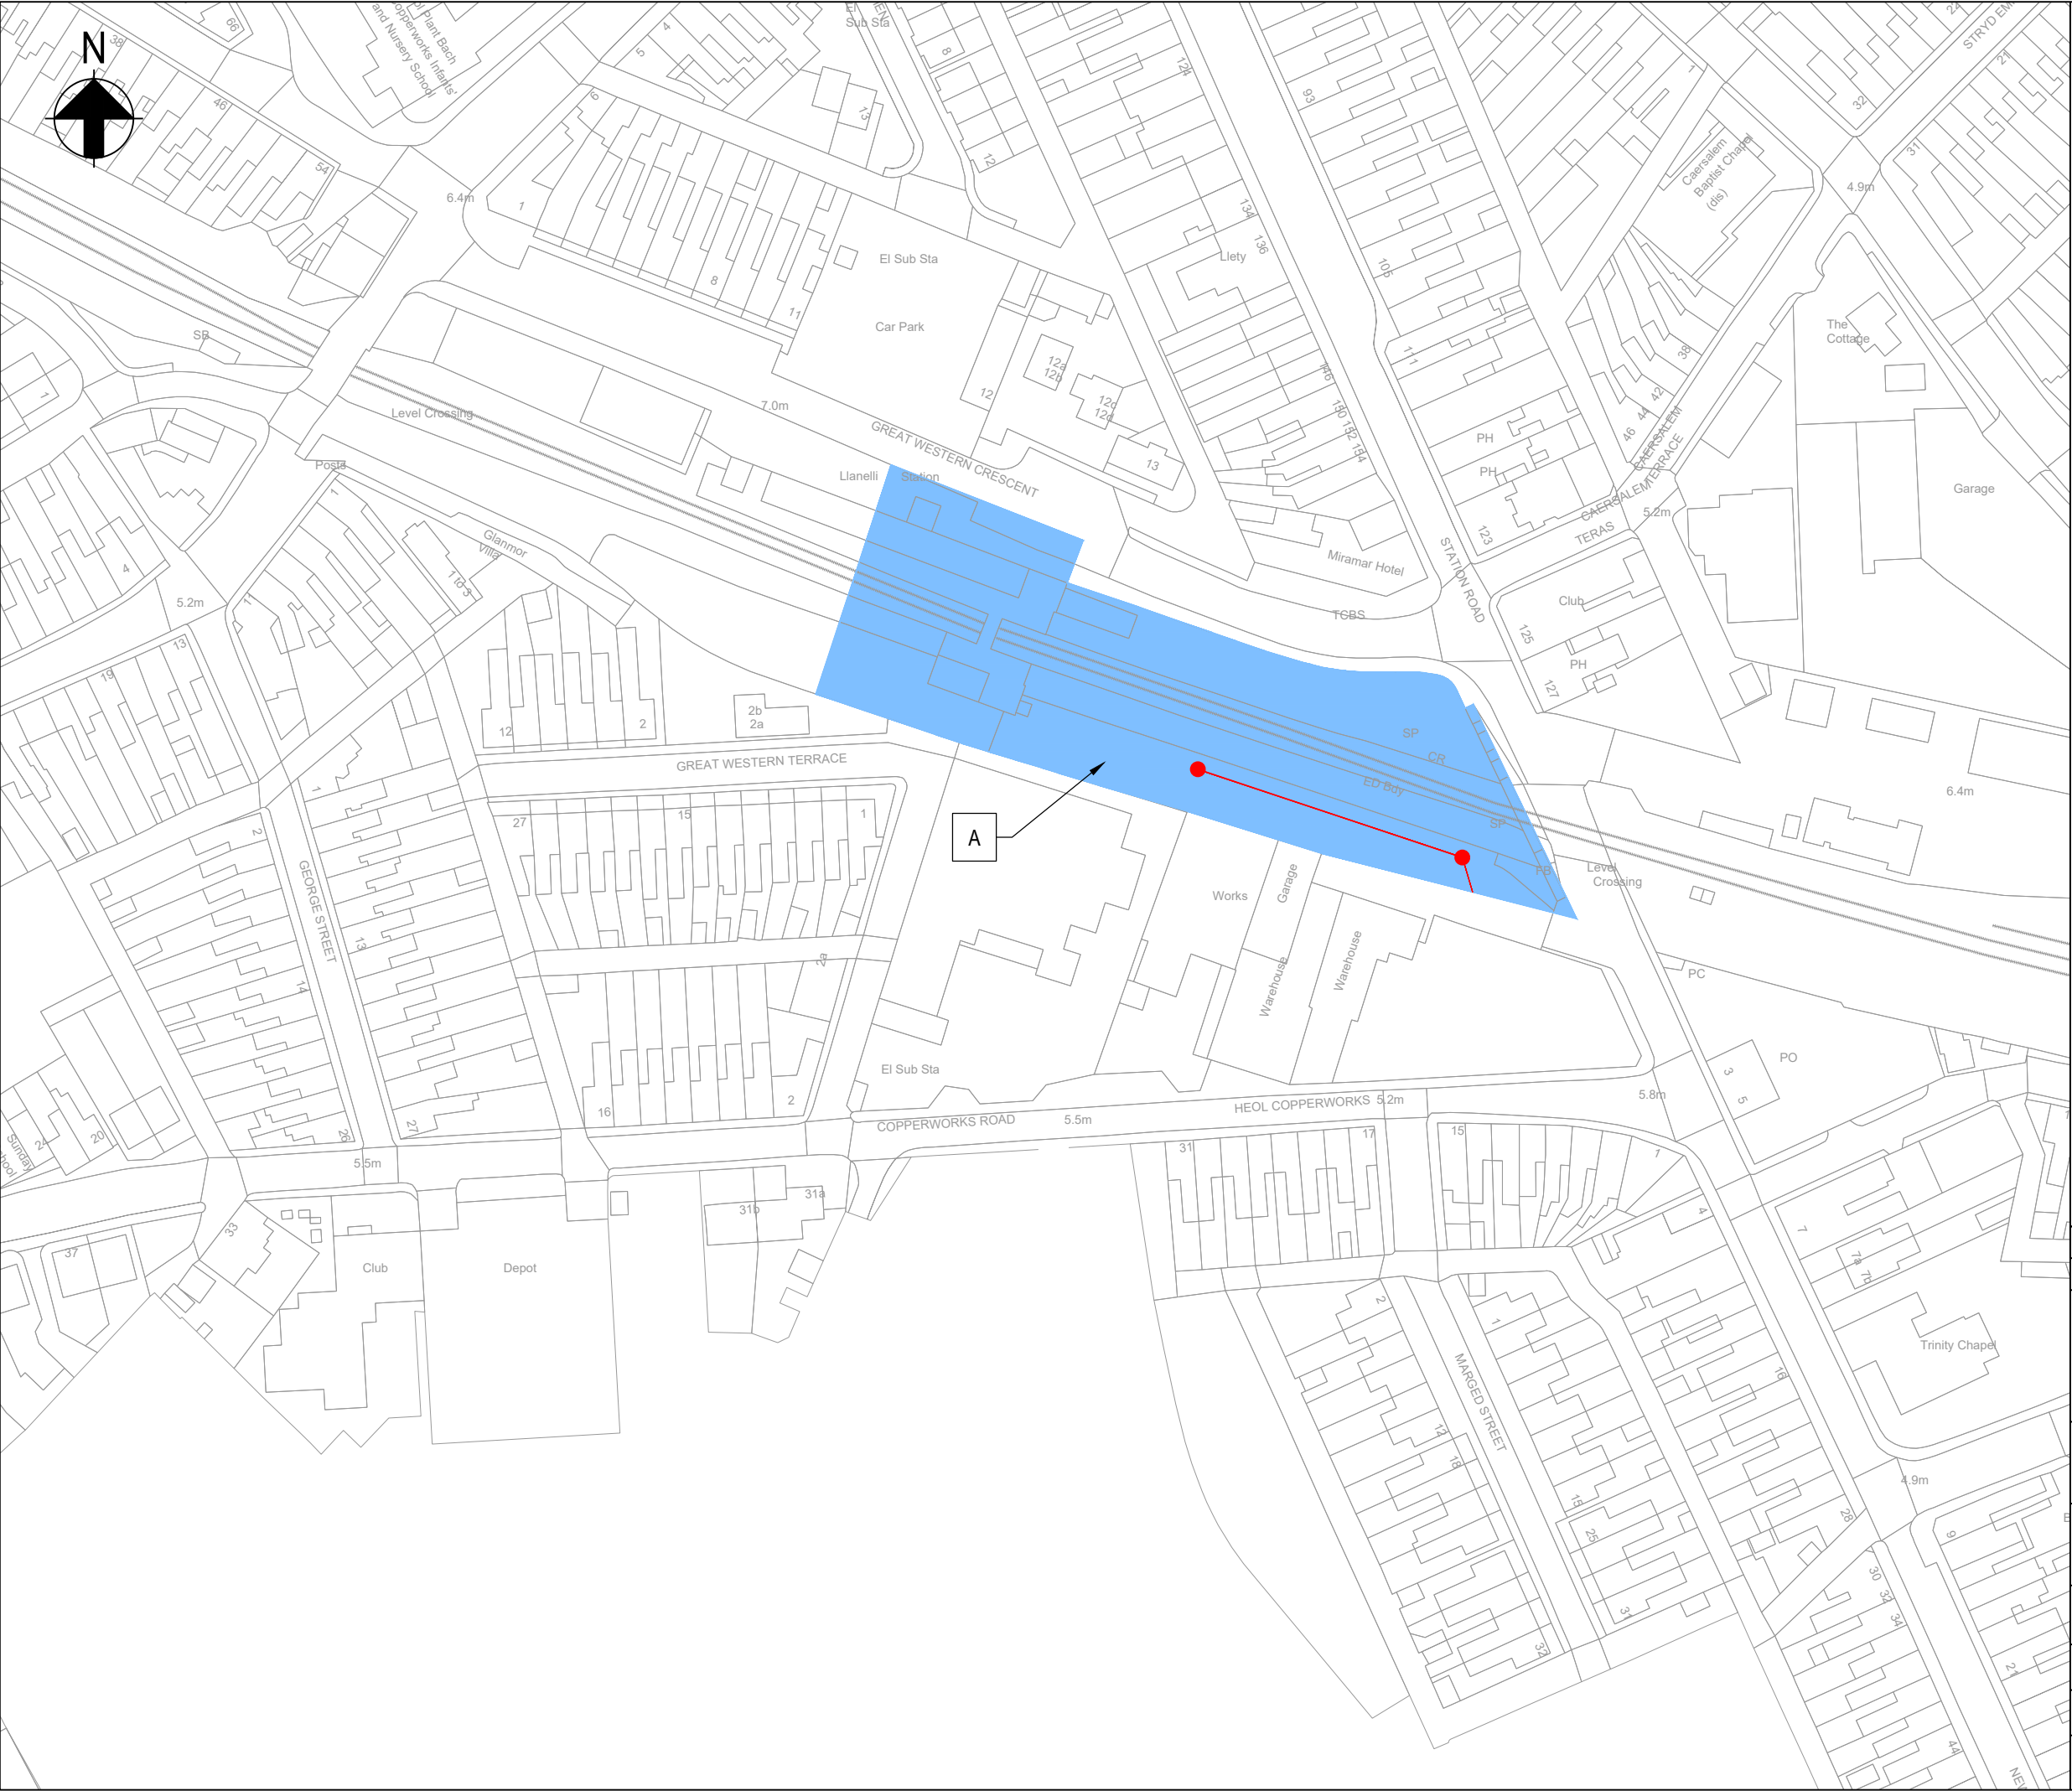

A3

LANDOWNER
NETWORK RAIL INFRASTRUCTURE LTD,
ONE EVERSOLT STREET,
LONDON,
NW1 2DN

BLUE SHADING INDICATES
APPROXIMATE EXTENT OF
WORKING AREA AND ACCESS AND
EGRESS

RED LINE INDICATES RELEVANT
TEMPORARY PIPES AND
ASSOCIATED APPARATUS

OS CO-ORDINATES
250697,199419

1:1250

12.5m

25m

37.5m

50m

62.5m

75m

P1	09.09.16	LO'B	ISSUE FOR INFORMATION	BMB	ASK	24.10.18
Rev.	Date.	Drawn	Description.	Chkd.	Appd.	Date.



Capital Delivery Alliance
Cynghrair Cyflawni Cyfalaf

Ty Awen, Spooner Close, Coed Kernew, Newport, NP108FZ

Project Name.

STATION ROAD LLANELLI

Drawing Title.

ENTRY NOTICE LAND PLAN

Suitability.

INFORMATION

Suitability Code.

S2

Originator.

TR

Designer.

BMB

Date.

24.10.18

Internal Project Number.

241250

Scale.

1: 1250

Rev.

P1

Drawing Number.

4597_S_218-ARP-01-BG-LP-CD-09085