




BN0267201

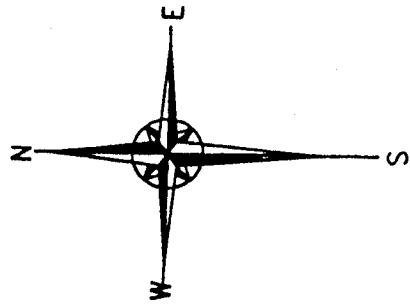

Scale 1:2500

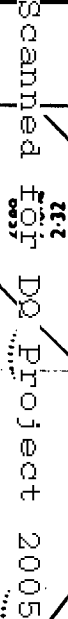


|   |                                                  |                                                    |                                                           |                                             |                   |                  |
|---|--------------------------------------------------|----------------------------------------------------|-----------------------------------------------------------|---------------------------------------------|-------------------|------------------|
| <br>WALLACE EVANS | PENFFYNNON<br>HAVERFORDWEST<br>DYFED<br>SA61 2BH | Telephone<br>(0437) 764581<br>Fox<br>(0437) 763662 | Scheme<br>BRYNGWYN WTW<br>WASTE WATER<br>DISPOSAL PROJECT | Title<br>BRYNGWYN STW<br>EFFLUENT DISCHARGE | Scale<br>AS SHOWN | Date<br>07-01-94 |
|   |                                                  |                                                    |                                                           | Drawn<br>tkh                                | Checked           |                  |
|   |                                                  |                                                    |                                                           | Drg. No.                                    | f0006-DIS-1       |                  |

 

DRAWING NO.  
C876/1000

ORIGINAL SHEET SIZE A1 - DO NOT SCALE


# BRYNGWYN W.W.T.W. - PROPOSED FLOW DIAGRAM

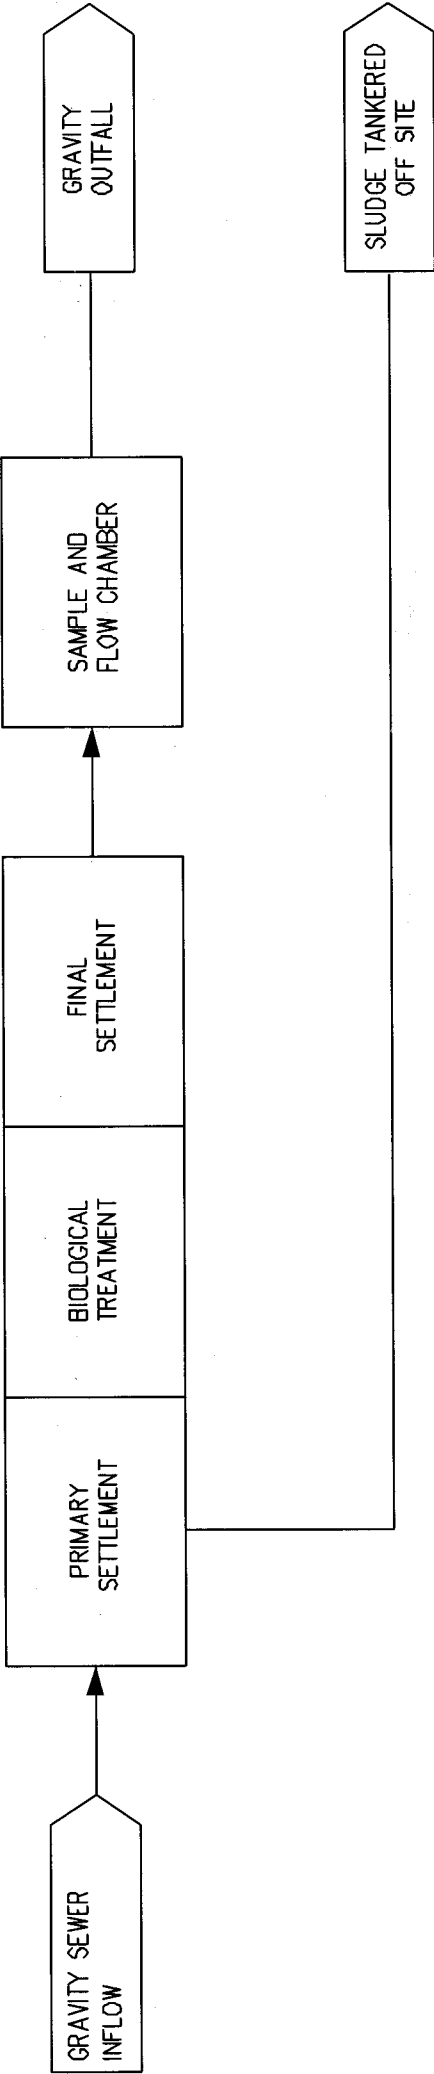

| SEE PREVIOUS ISSUES FOR PAST REVISION DETAILS |                      |                 |          |
|-----------------------------------------------|----------------------|-----------------|----------|
| REV.                                          | REVISION DESCRIPTION | DESIGN APPROVAL | DATE     |
| A                                             | FIRST ISSUE          | A.G.H.          | 18.11.03 |
|                                               |                      | APPROVED        |          |

GENERAL NOTES

NOTES

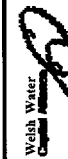

Welsh Water  
DWR Cymru  
Dŵr Cymru



MEICA  
17 Station Road, Fair Green  
Walsingham, Norfolk NR21 7DB  
Tel: 01603 781818  
Fax: 01603 781772

CUSTOMER  
DWR CYMRU WELSH WATER

PROJECT TITLE  
BRYNGWYN W.W.T.W.

TITLE  
EXISTING PROCESS FLOW  
DIAGRAM (PFD)

|                                   |                                   |                                    |
|-----------------------------------|-----------------------------------|------------------------------------|
| ORIGINAL ISSUE DRAWN BY<br>A.G.H. | ORIGINAL ISSUE CHECKED BY<br>M.R. | ORIGINAL ISSUE APPROVED BY<br>M.R. |
| SCALE<br>C876/1000                |                                   | EX<br>N.T.S.                       |












C876/1000


ORIGINAL SHEET SIZE A1 - DO NOT SCALE


**BRYNGWYN W.W.T.W. - PROPOSED FLOW DIAGRAM**

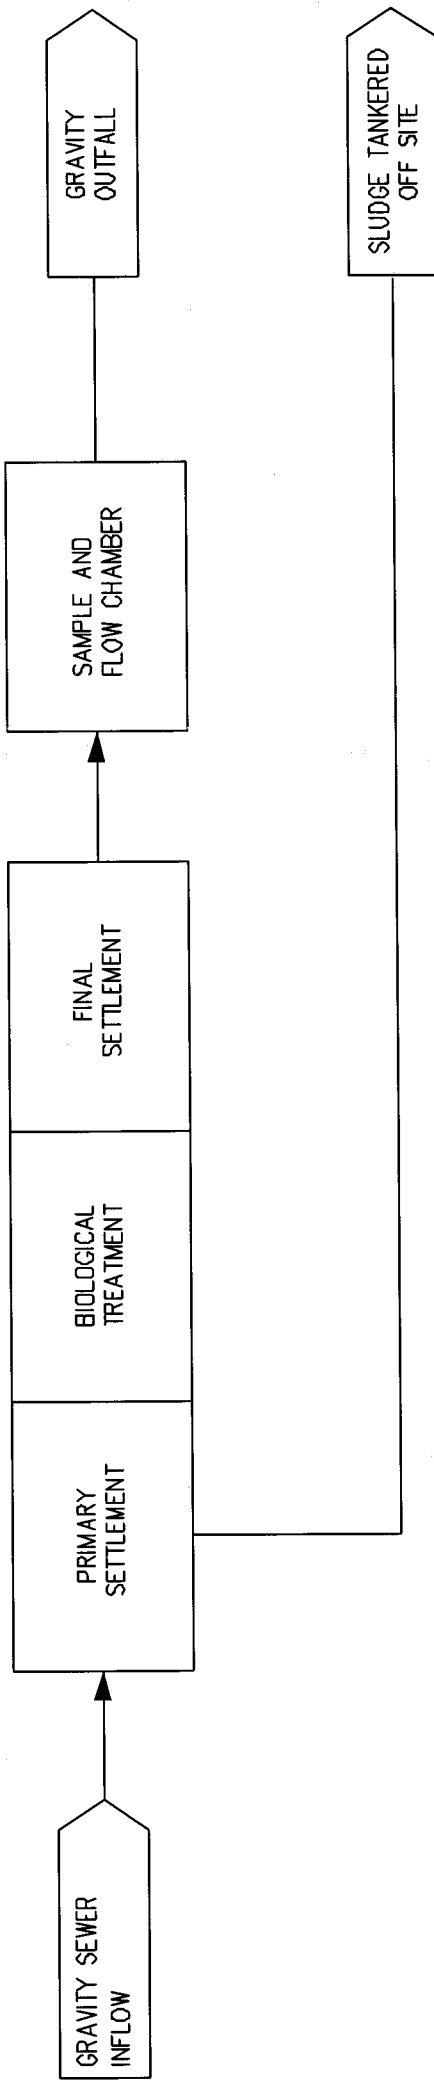

|                                               |                      |                       |    |                           |      |           |          |  |  |
|-----------------------------------------------|----------------------|-----------------------|----|---------------------------|------|-----------|----------|--|--|
| SEE PREVIOUS ISSUES FOR PAST REVISION DETAILS |                      |                       |    |                           |      |           |          |  |  |
| REV.                                          | REVISION DESCRIPTION |                       |    | DESIGN APPROVAL           |      |           |          |  |  |
| A                                             | FIRST ISSUE          | DATE                  | BY | APPROVAL                  | DATE | BY        | APPROVAL |  |  |
|                                               |                      |                       |    |                           |      |           |          |  |  |
| GENERAL NOTES                                 |                      |                       |    |                           |      |           |          |  |  |
| NOTES                                         |                      |                       |    |                           |      |           |          |  |  |
| FOR DQ Project 2005                           |                      |                       |    |                           |      |           |          |  |  |
| Welsh Water                                   |                      | DWR CYMRU             |    | WELSH WATER               |      |           |          |  |  |
| CUSTOMER                                      |                      | DWR CYMRU             |    | WELSH WATER               |      |           |          |  |  |
| MEICA                                         |                      | MEICA                 |    | MEICA                     |      |           |          |  |  |
| PROJECT TITLE                                 |                      | DWR CYMRU WELSH WATER |    | DWR CYMRU WELSH WATER     |      |           |          |  |  |
| TITLE                                         |                      | EXISTING PROCESS FLOW |    | EXISTING PROCESS FLOW     |      |           |          |  |  |
| ORIGINAL ISSUE DRAWN BY                       |                      | A.G.H.                |    | ORIGINAL ISSUE CHECKED BY |      | A.G.H.    |          |  |  |
| ORIGINAL                                      |                      | C876/1000             |    | ORIGINAL                  |      | C876/1000 |          |  |  |
| SCALE                                         |                      | N.T.S.                |    | SCALE                     |      | N.T.S.    |          |  |  |
| REV.                                          |                      | A                     |    | REV.                      |      | A         |          |  |  |



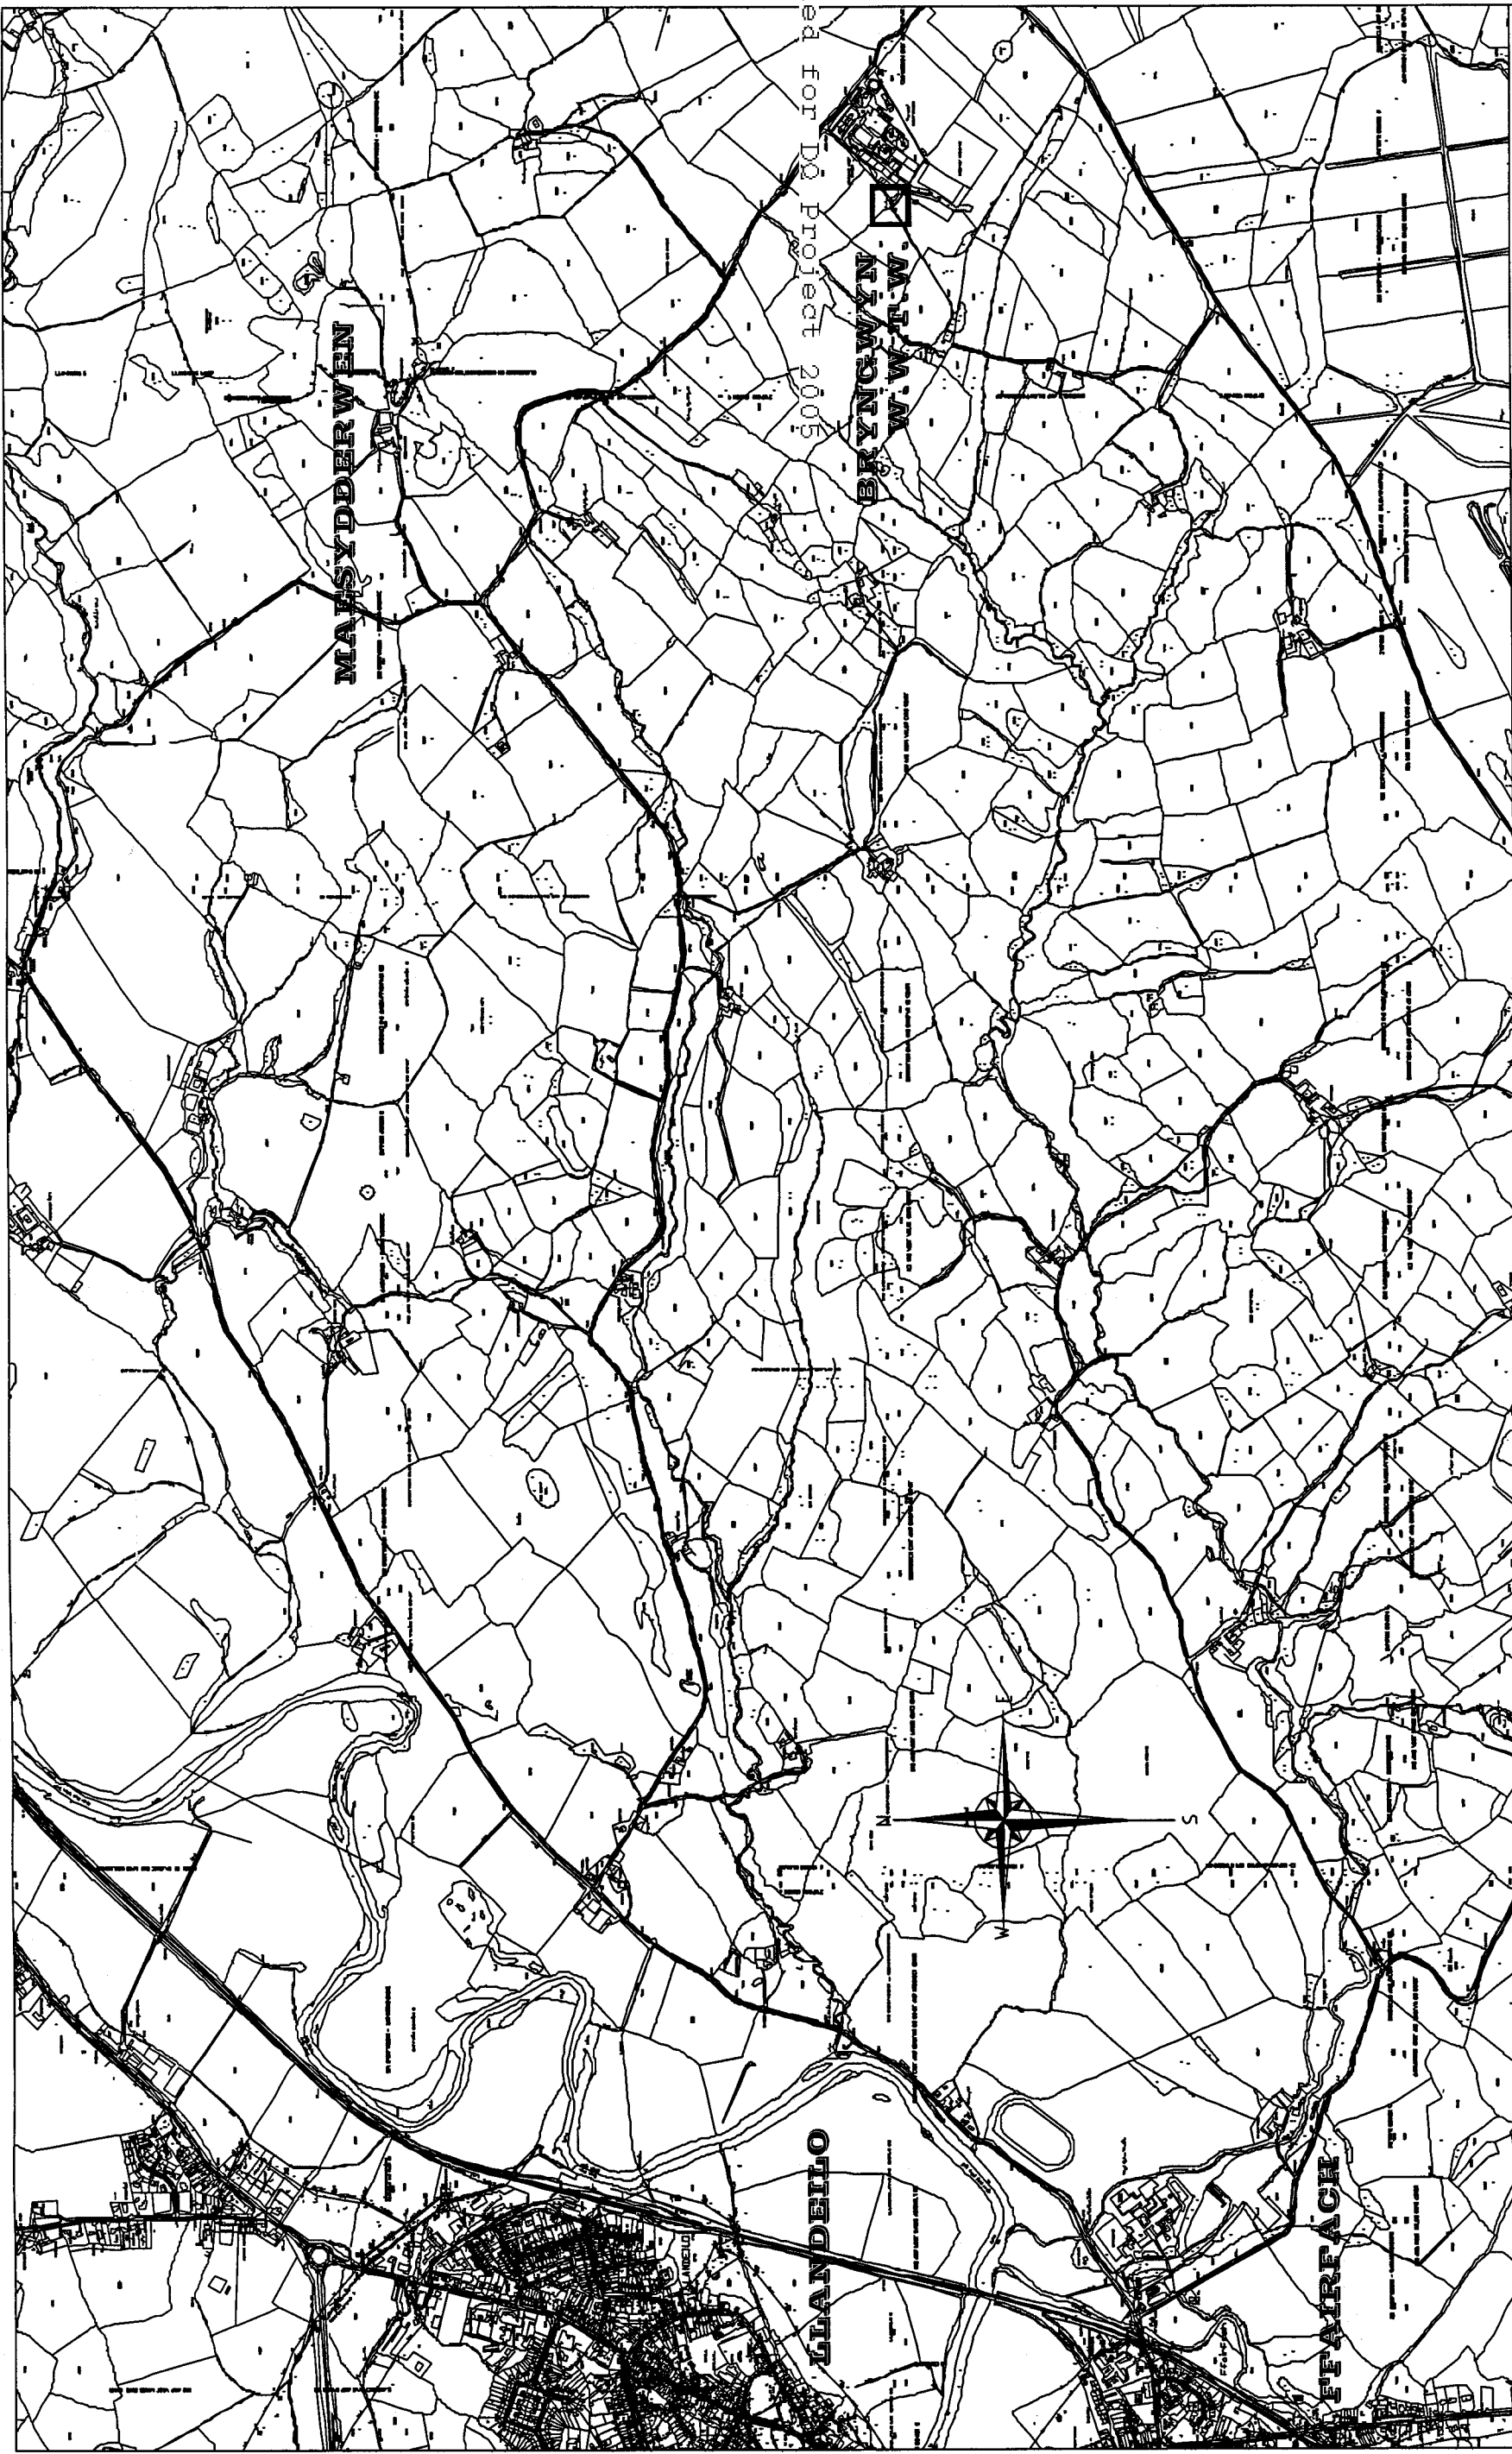
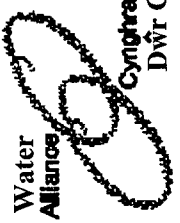
|                          |             
|--------------------------|-------------|-------|------|-------|------|----|----------|----------|----------|-------|-------|------------------------------------|------------------------------|---------------------------------|---|---|---|---|--------------|-------------|-------|
| A. FOR APPROVAL<br>Issue | Description | Auth. | Chk. | Appr. | Date | MR | 17.11.03 | Scale A3 | 1:12,500 | Datum | LOCAL | Client<br>DWR CYMRU<br>WELSH WATER | Project<br>BRYNGWYN W.W.T.W. | Welsh Water<br>Capital Alliance | <br>Cynghrair Cytalaif<br>Dŵr Cymru | <br>DWR CYMRU<br>WELSH WATER | <br>MEICA<br>PROCESS LTD | Part Y Spelt, Llanelli an Rhyd<br>Junction, Carmarthen, SA31 3UU<br>Tel: 01267 229213<br>Fax: 01267 22167 | Project Code | Drawing No. | Issue |
|                          |             |       |      |       |      |    |          |          |          |       |       |                                    |                              |                                 |   |   |   |   | C876         | C876/2000   | A     |





