

REF: NH Sect 4.2 a.

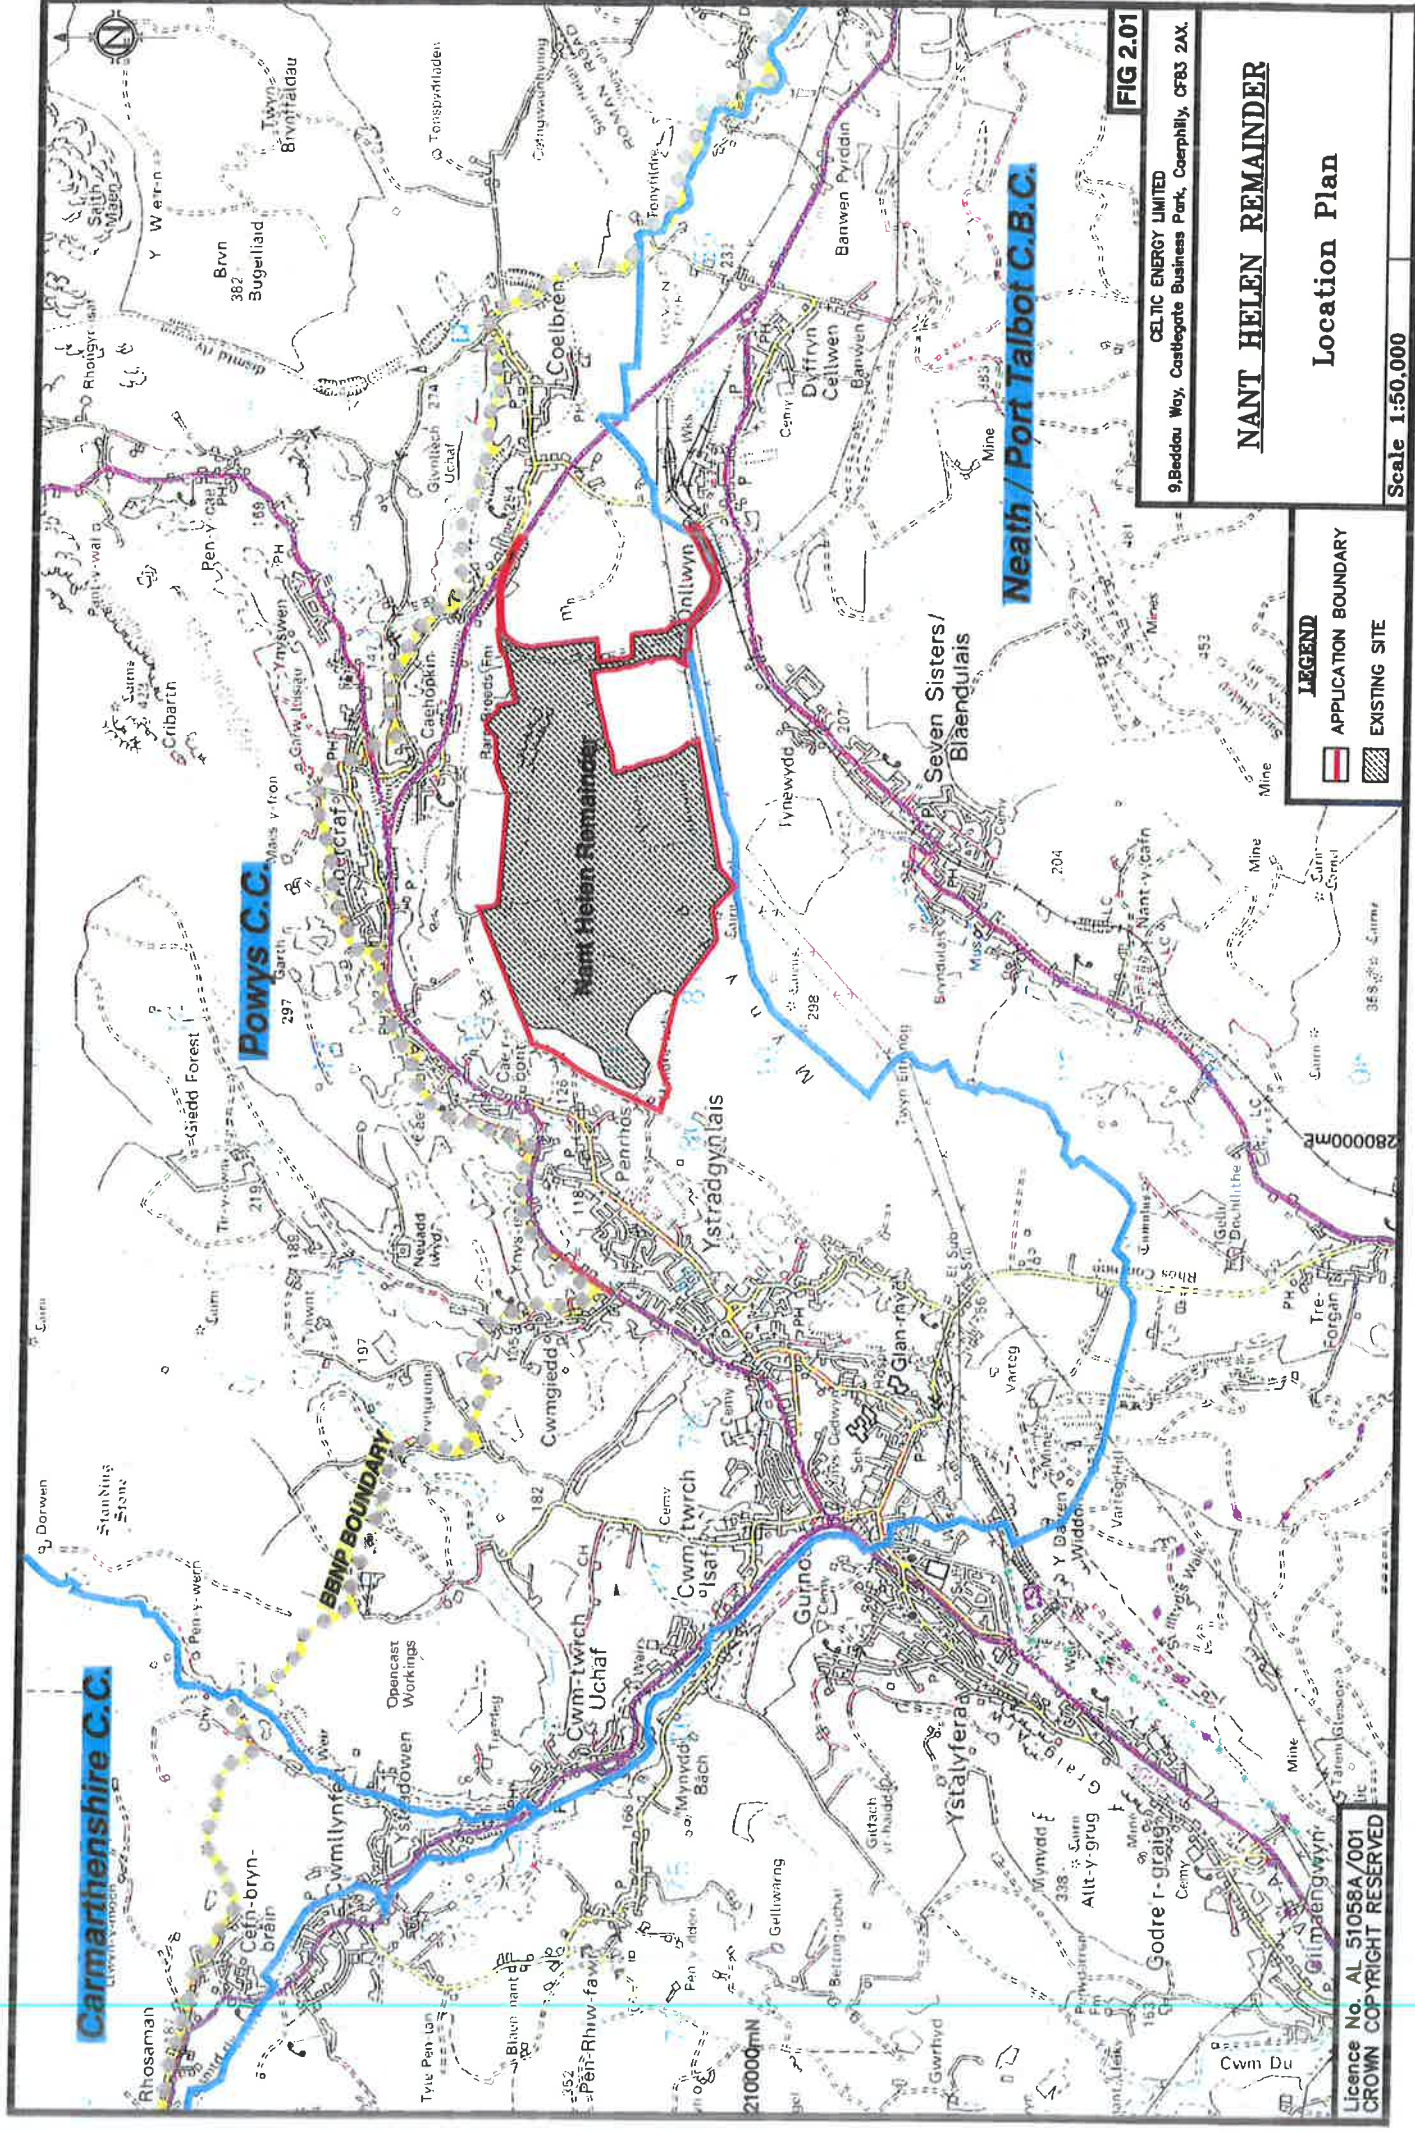


FIG 2.01

CELTIC ENERGY LIMITED
9, Boddau Way, Castle Gate Business Park, Carmarthenshire, SA31 2AX.

NANT HELEN REMAINDER

Location Plan

Scale 1:50,000

LEGEND

- APPLICATION BOUNDARY
- EXISTING SITE

Licence No. AL 51058A/001
CROWN COPYRIGHT RESERVED