


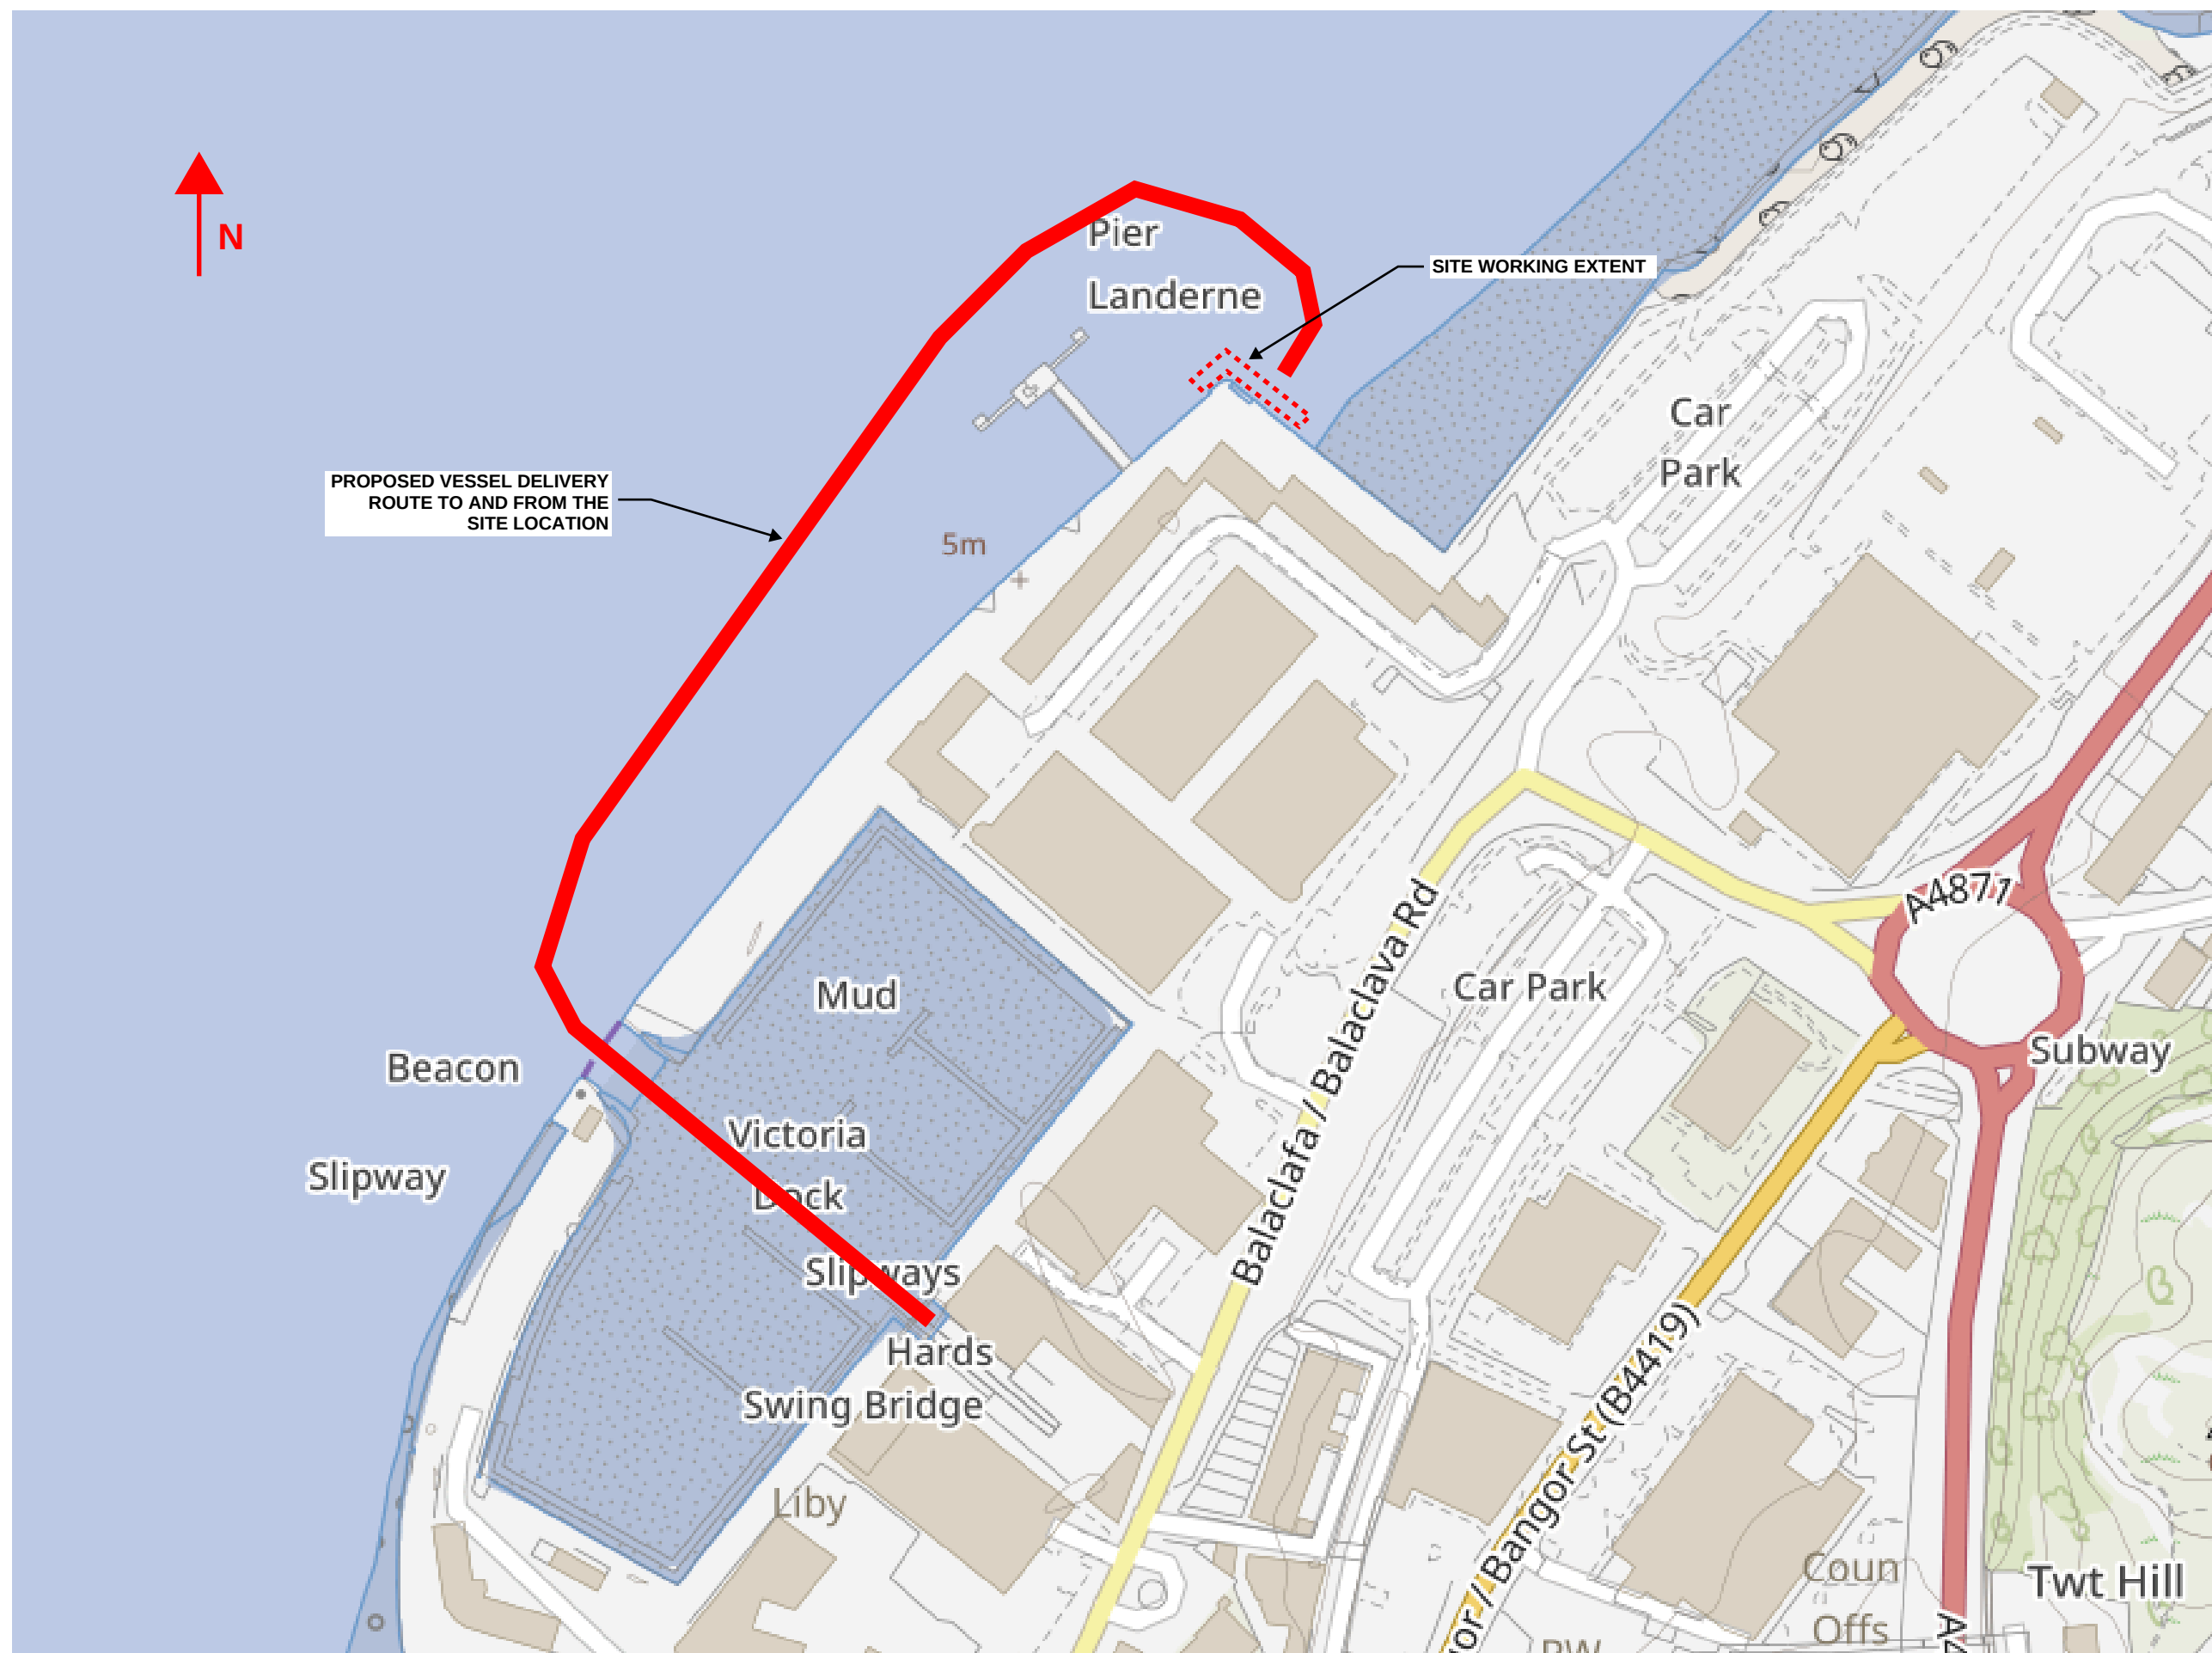

TITLE	Vessel Delivery Route	PROJECT	Doc Fictoria Caernarfon	 Waterco Ltd., Eden Court, Lon Parcwr Business Park, Ruthin, LL15 1NJ tel (+44) 1824 702220 www.waterco.co.uk	Job No.	16663	DATE	August 2025	SCALE	1:500 At A3
					ACAD Ref.		CHECKED		PASSED	
					DRAWN	GP	DRG No.	16663-DAT-XX-XX-SK-S-02	REV	