



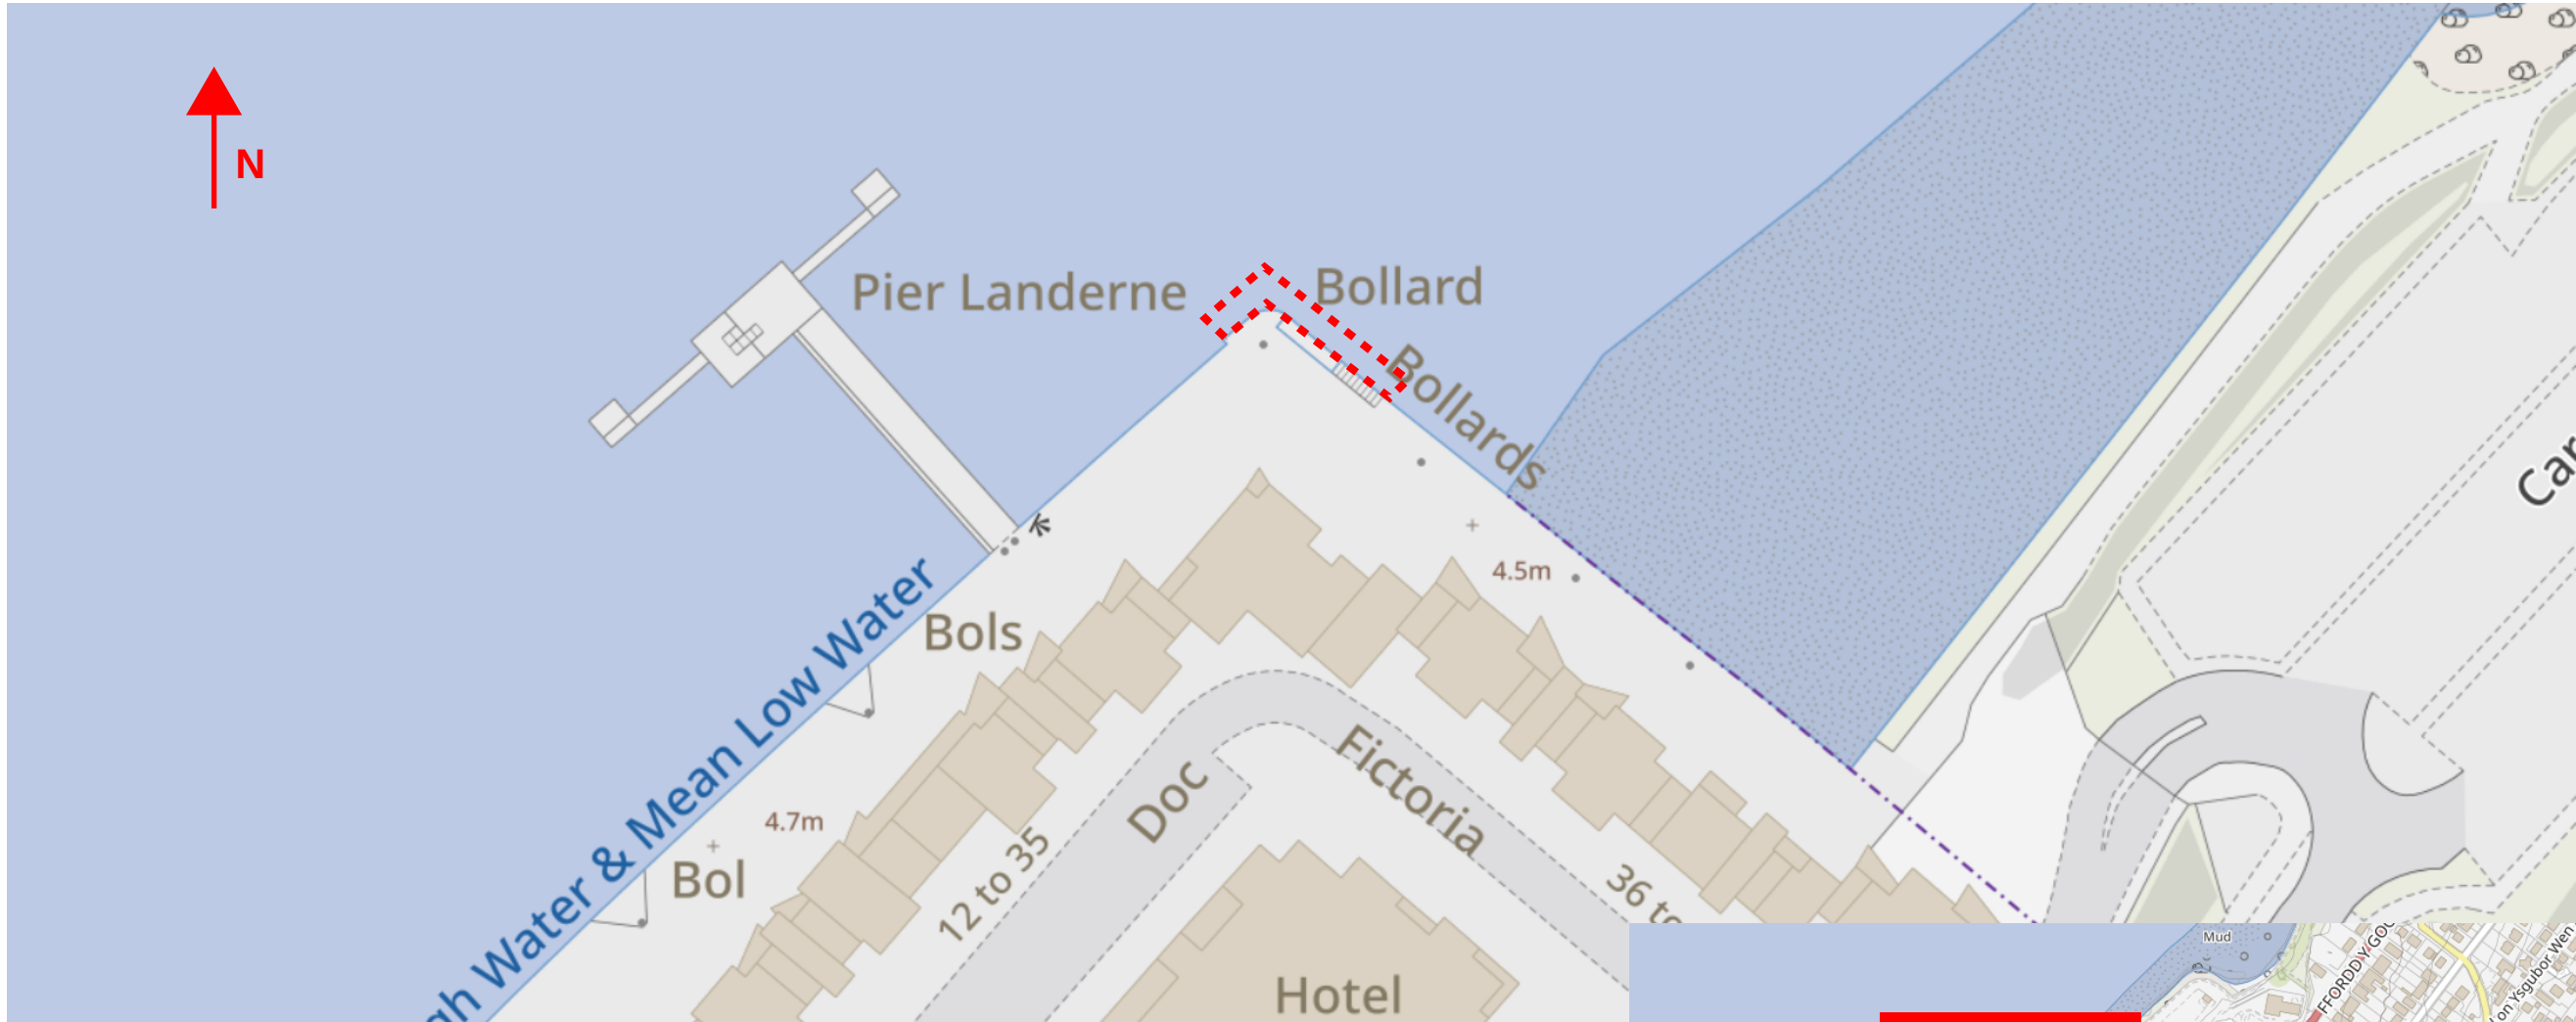

Plan Showing Works Extent
1:500

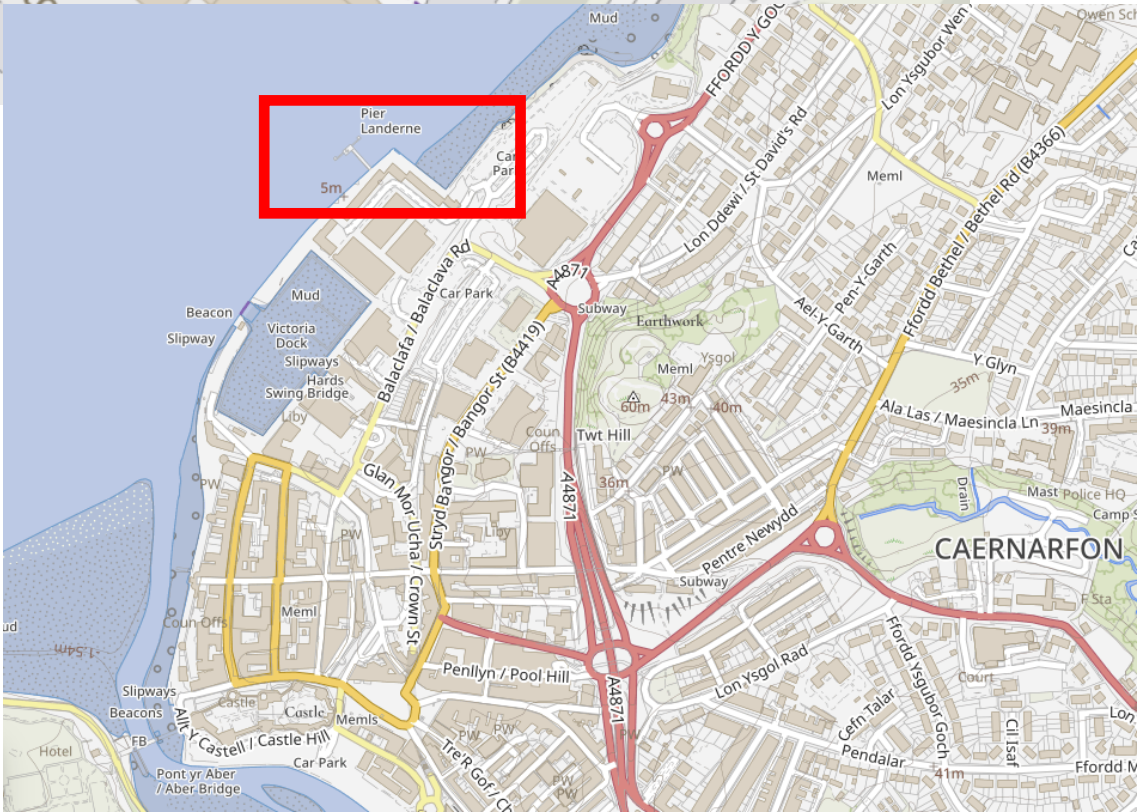

Site Location Plan
(NTS)

TITLE	PROJECT	waterco DATRYS Waterco Ltd., Eden Court, Lon Parcwr Business Park, Ruthin, LL15 1NJ tel (+44) 1824 702220 www.waterco.co.uk	Job No.	16663	DATE	August 2025	SCALE	1:500 At A3
			ACAD Ref.		CHECKED		PASSED	
			DRAWN	GP	DRG No.	16663-DAT-XX-XX-SK-S-01	REV	

This drawing is Copyright ©