


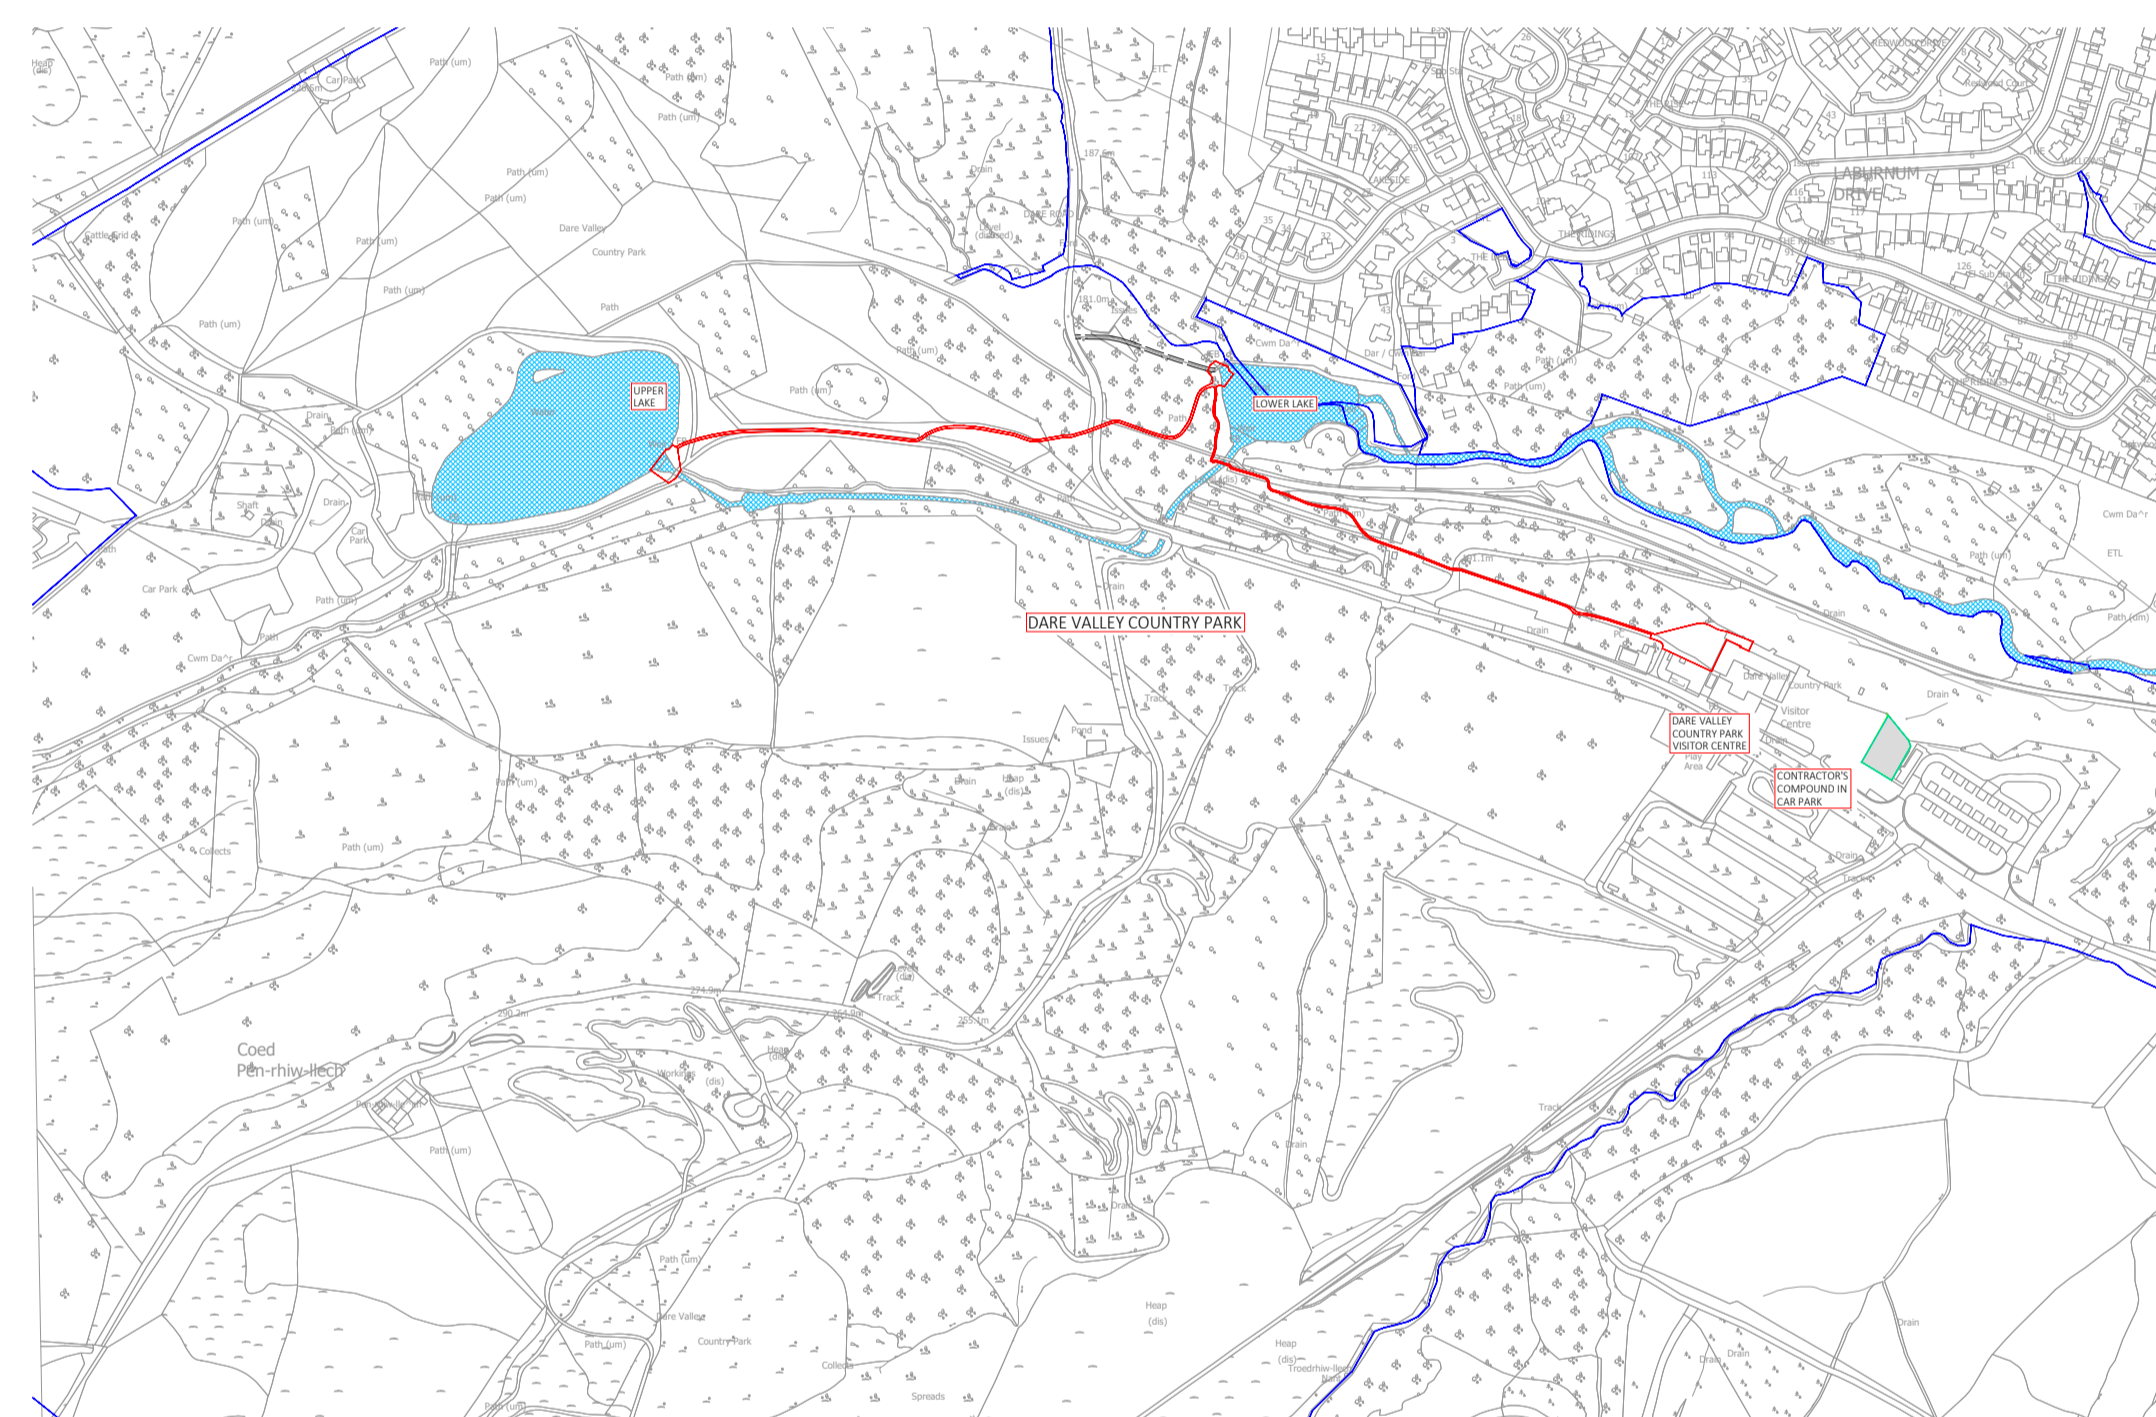

KEY

- RED LINE BOUNDARY
- COUNCIL OWNED LAND



REVISIONS

Rev.	Revision Notes	Date	Drawn By	Checked Approved
P01	First Issue for planning	10/10/24	GT	AD TS



3rd Floor, Wharton Place
13 Wharton Street
Cardiff
CF10 1GS
t: +44(0)2920 023665
e: cardiff@hydrock.com

CLIENT

RHONDDA CYNON TAF COUNTY BOROUGH COUNCIL

PROJECT

DARE VALLEY COUNTY PARK
MICRO HYDRO DEVELOPMENT

TITLE

LOCATION PLAN

HYDROCK PROJECT NO. Y-34564	SCALE @ A1 1:5000
--------------------------------	----------------------

STATUS DESCRIPTION SUITABLE FOR INFORMATION	STATUS S2
--	--------------

DRAWING NO. 34564-HYD-XX-XX-DR-Y-0005	REVISION P01
--	-----------------