

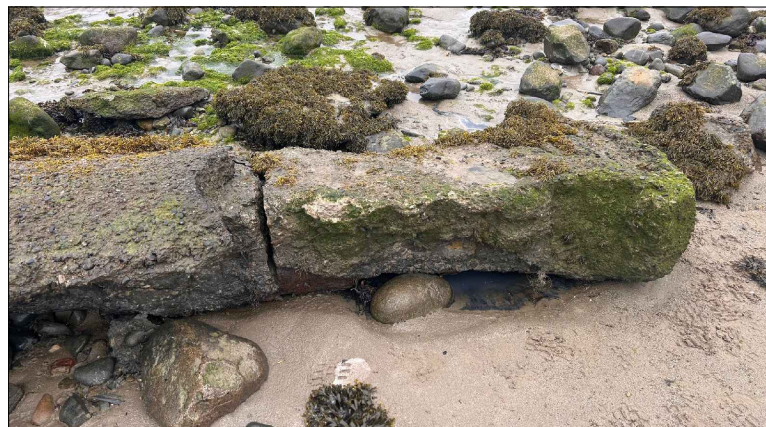
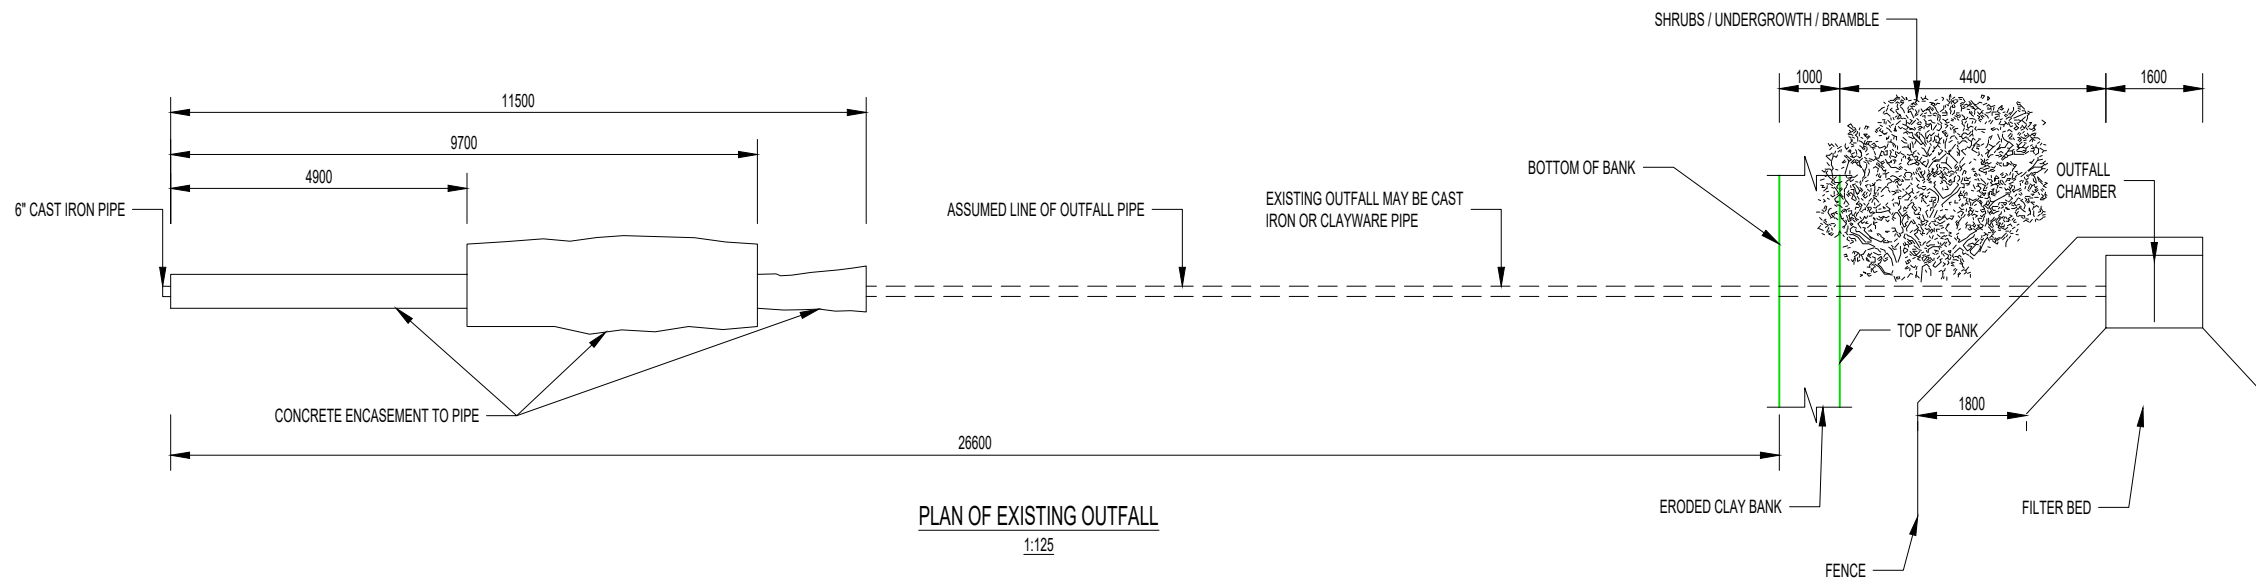


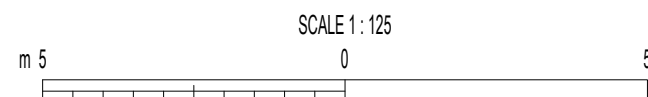

GENERAL VIEW OF ABOVE
GROUND STRUCTURE OF OUTFALL

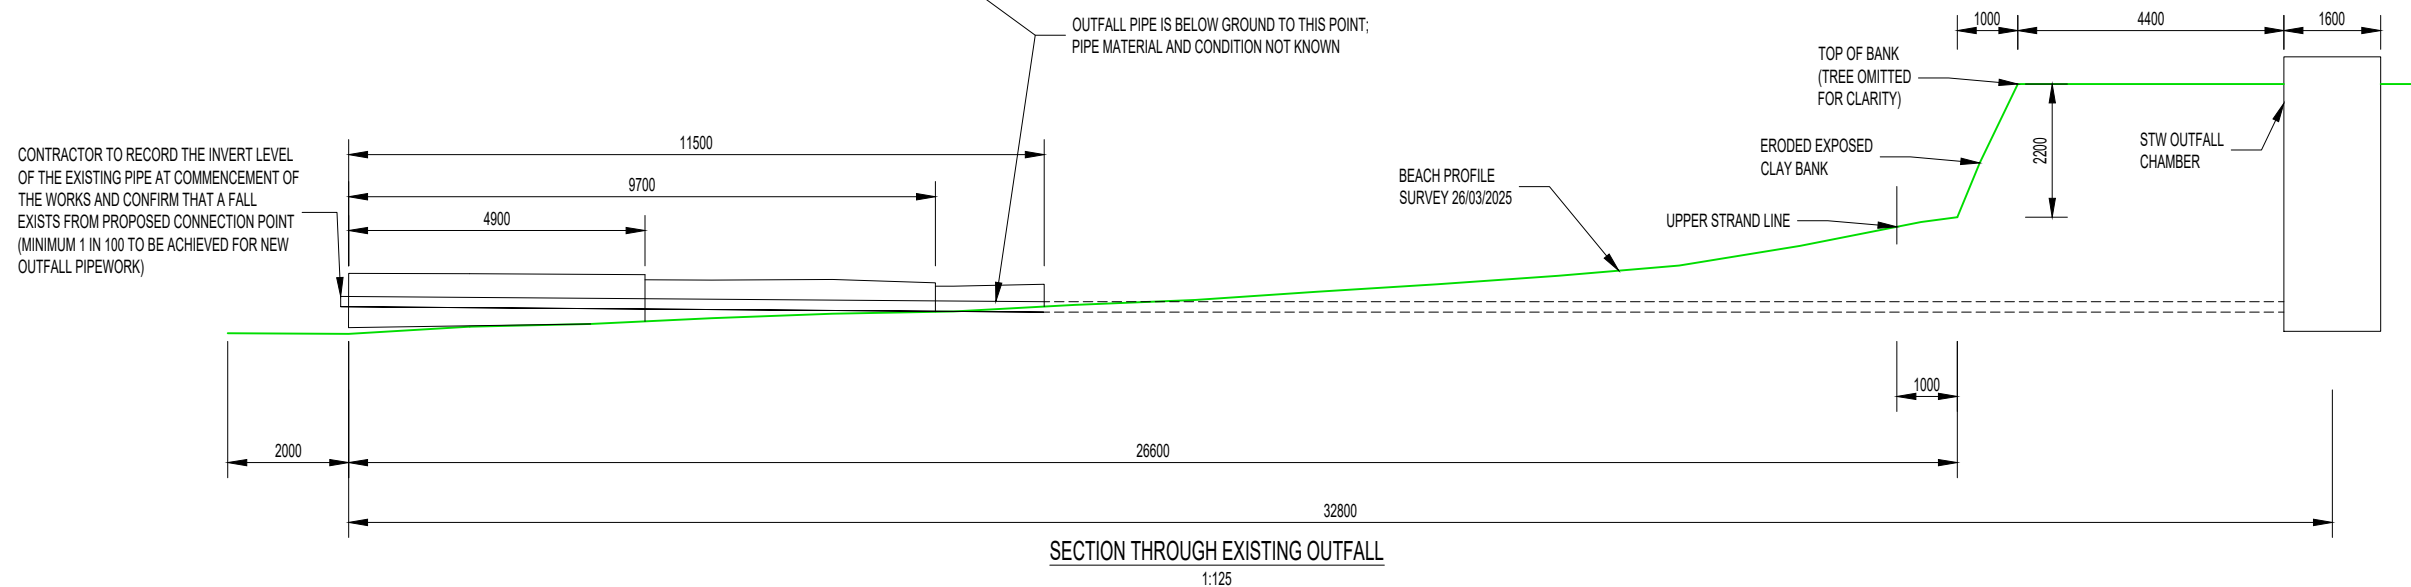

NOTES

- ALL DIMENSIONS IN MILLIMETRES AND ALL LEVELS IN METRES ABOVE ORDNANCE DATUM UNLESS SHOWN OTHERWISE.
- THIS DESIGN IS PROPOSED ON THE BASIS OF CLIENT BRIEF, SPECIFICATIONS, BEST PRACTICE AND RISK REDUCTION / ELIMINATION. THE DESIGNER MUST BE CONSULTED ON ANY PROPOSED CHANGES, BEFORE THEY ARE CONSIDERED FOR IMPLEMENTATION.
- ALL WORK TO BE CARRIED OUT IN ACCORDANCE WITH CESWI 8 [CIVIL ENGINEERING SPECIFICATION FOR THE WATER INDUSTRY (8TH EDITION)] SUPPLEMENTED BY THE 'DCWW CIVIL ENGINEERING SPECIFICATION CS501A'.

SITE LOCATION

GRID REFERENCE: 237690, 347244
SITE ADDRESS: BEACH ROAD, TREFOR, GWYNEDD, LL54 5LB



CAUTION: THE MANAGEMENT AND DESIGN OF ANY AND ALL TEMPORARY WORKS REQUIRED TO EXECUTE THIS DESIGN ARE THE RESPONSIBILITY OF THE CONTRACTOR.

C01	23/04/2025	CONSTRUCTION ISSUE	BL	KJP	GJ
P01	10/04/2025	FIRST ISSUE	BL	KJP	TM
REV	DATE	DESCRIPTION	ORIG	CHK	APP

CLIENT



PRINCIPAL DESIGNER

DCWW



Waterco Ltd., Eden Court,
Lon Parcwr Business Park, Ruthin LL15 1NJ

tel (+44) 1824 702220
www.waterco.co.uk

SCHEME

TREFOR GWYDIR MAWR STW

TITLE

EXISTING OUTFALL PIPE

ORIGINATOR B. LAVIN	CHECKER K. PICKERING	APPROVER T. MITCHELL
------------------------	-------------------------	-------------------------

STATUS

CONSTRUCTION

SCALE / SHEET SIZE 1:125 / A3	REV C01
----------------------------------	------------

DRAWING NO. 16337-2404
