

### Legend

- Site Boundary
- Treatment and quarantine area
- Observation borehole
- Discharge borehole
- Pumping borehole
- Chambers (600mmx600mm)
- Above ground duct (200mm)
- Buried duct (150mm)
- Electricity duct (100mm)

Figure  
**Proposed layout for treatment plant prior site redevelopment.**

Job  
 0816


Client  
 Ascona

Figure No. 33	Revision 1	Date 10 September 2025
------------------	---------------	---------------------------

Drawn by R.D.	Checked by A.W.	Scale 1:400
------------------	--------------------	----------------

Job No.  
 J-0861. En



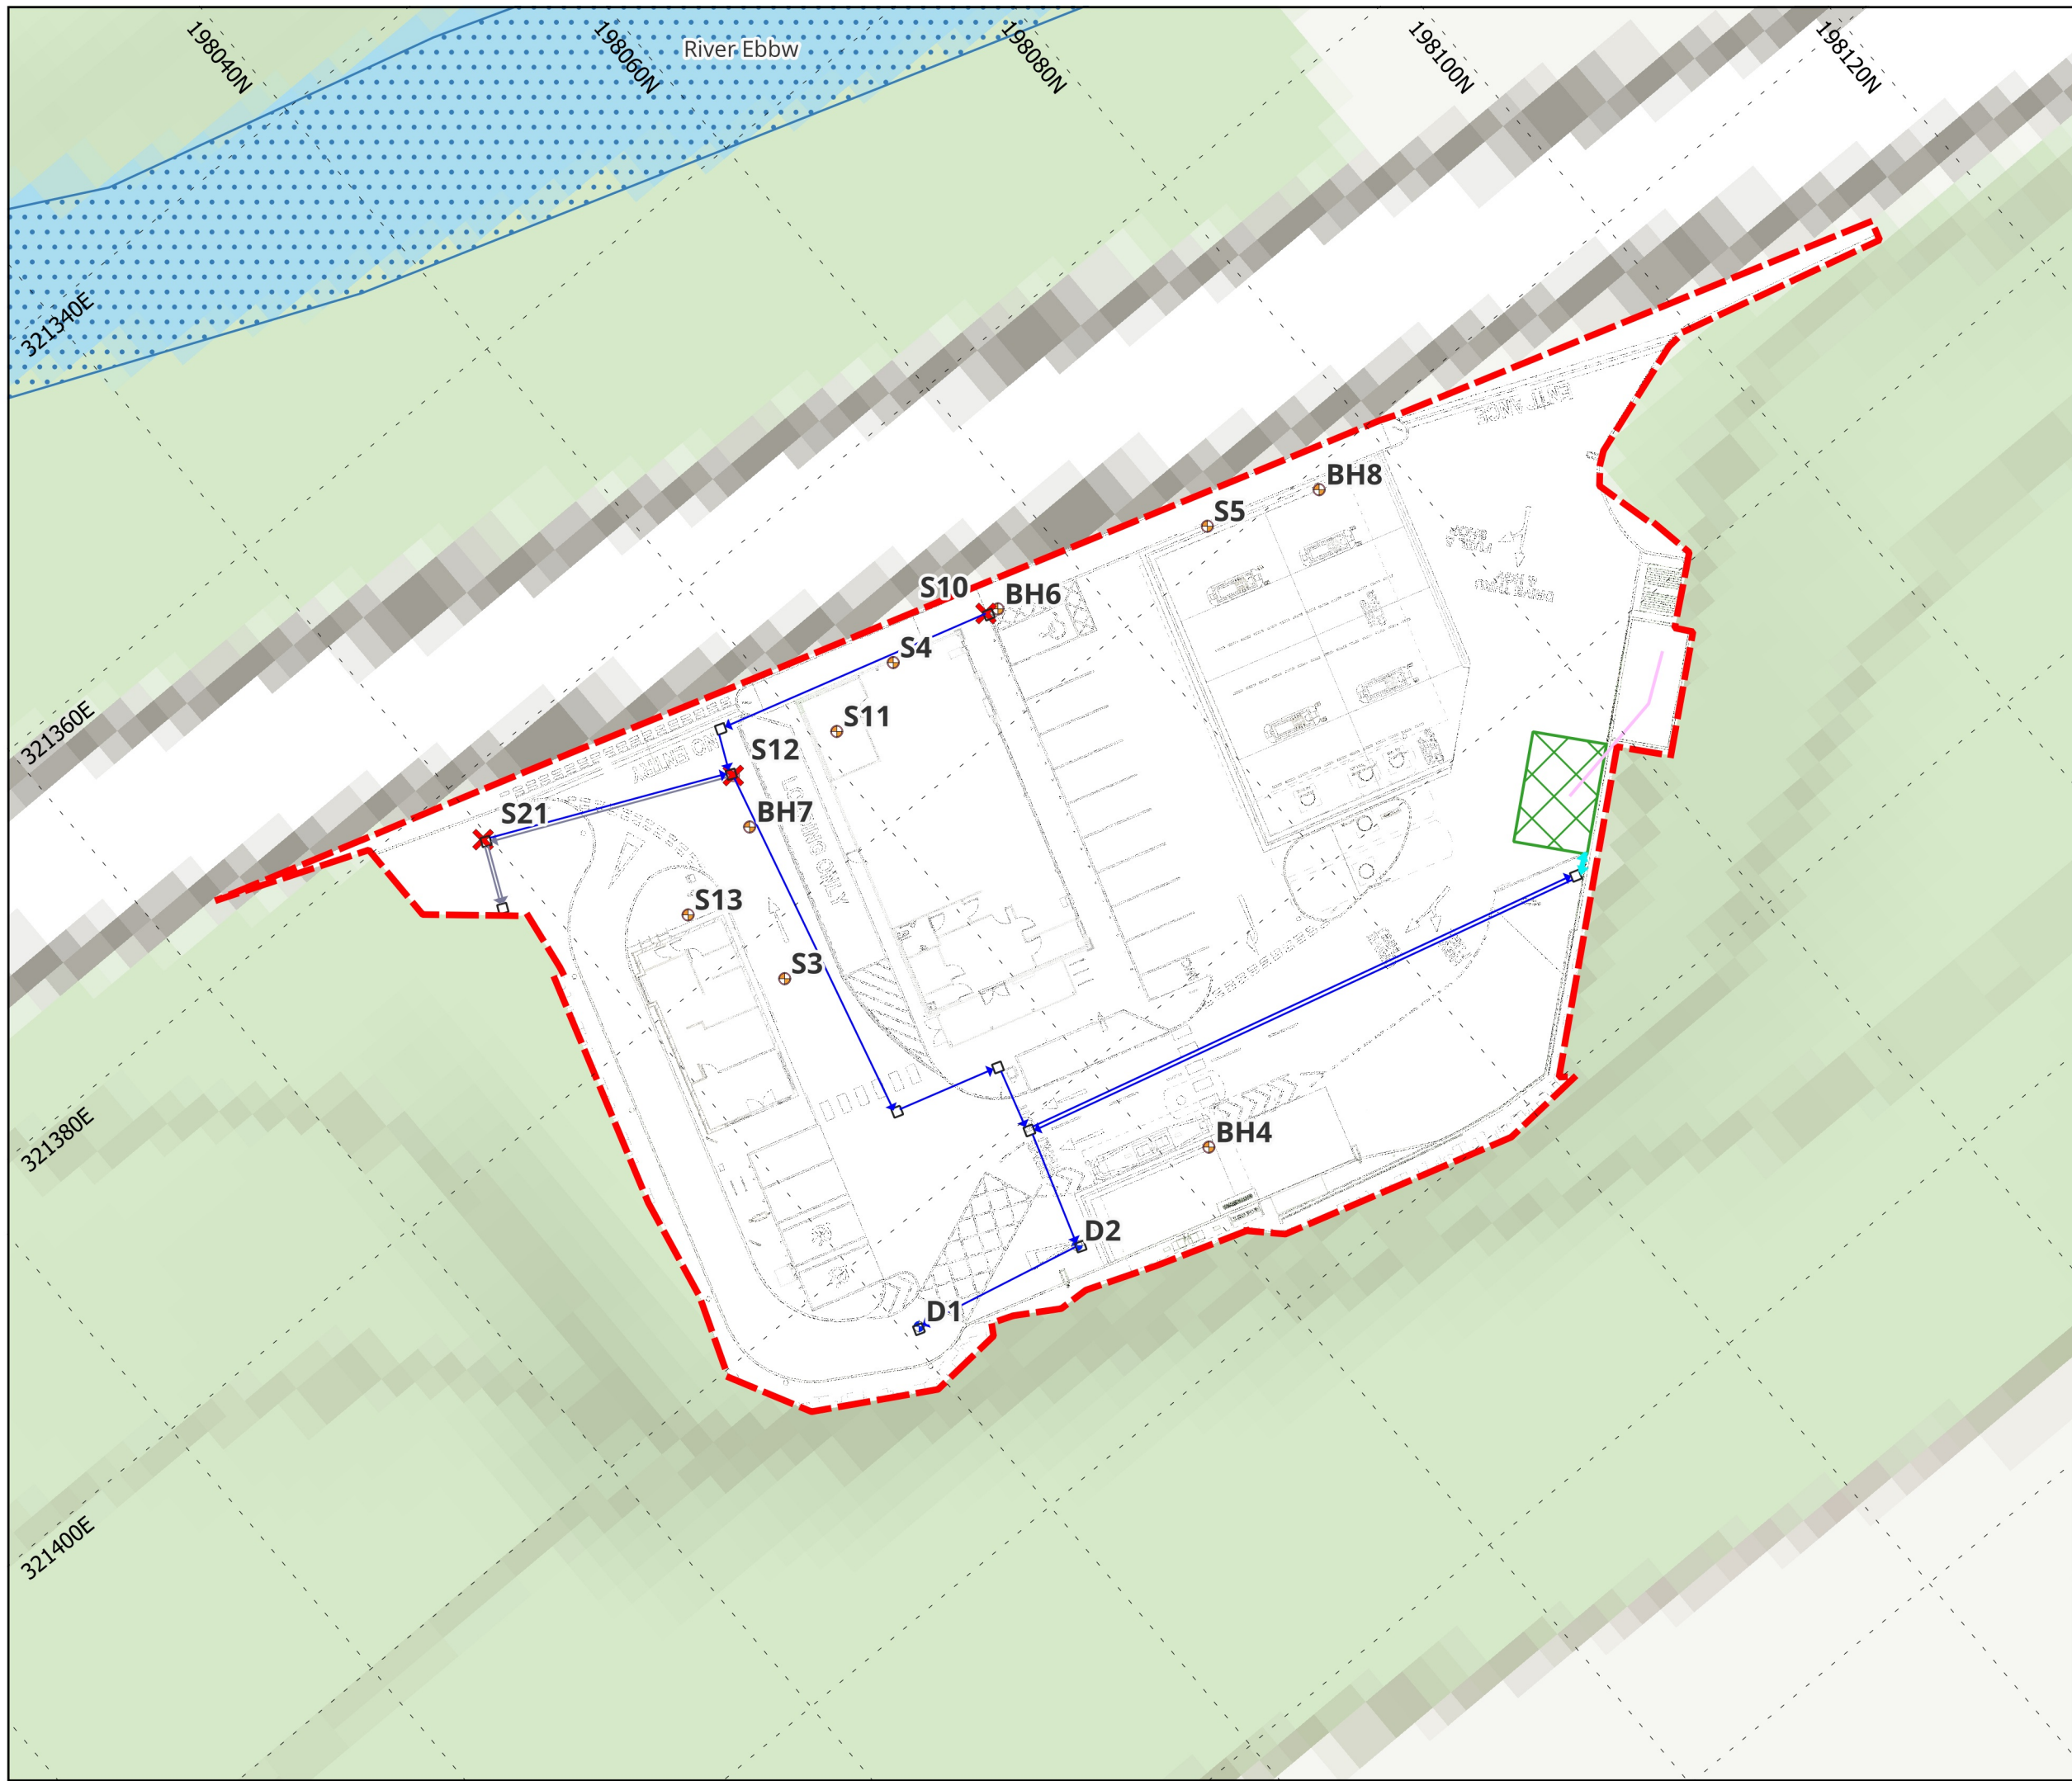

**Legend**

- Site Boundary
- Observation borehole
- Discharge borehole
- Pumping borehole
- Chambers (600mmx600mm)
- Above ground duct
- Buried duct
- Unused buried duct
- Treatment and quarantine area

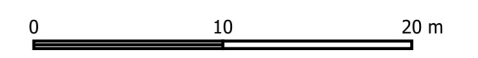


Figure  
**Proposed layout for treatment plant post site redevelopment.**

Job  
 0816

Client  
 Ascona

Figure No. 34	Revision 1	Date 10 September 2025
------------------	---------------	---------------------------

Drawn by R.D.	Checked by A.W.	Scale 1:400
------------------	--------------------	----------------

Job No.  
 J-0861. En

