
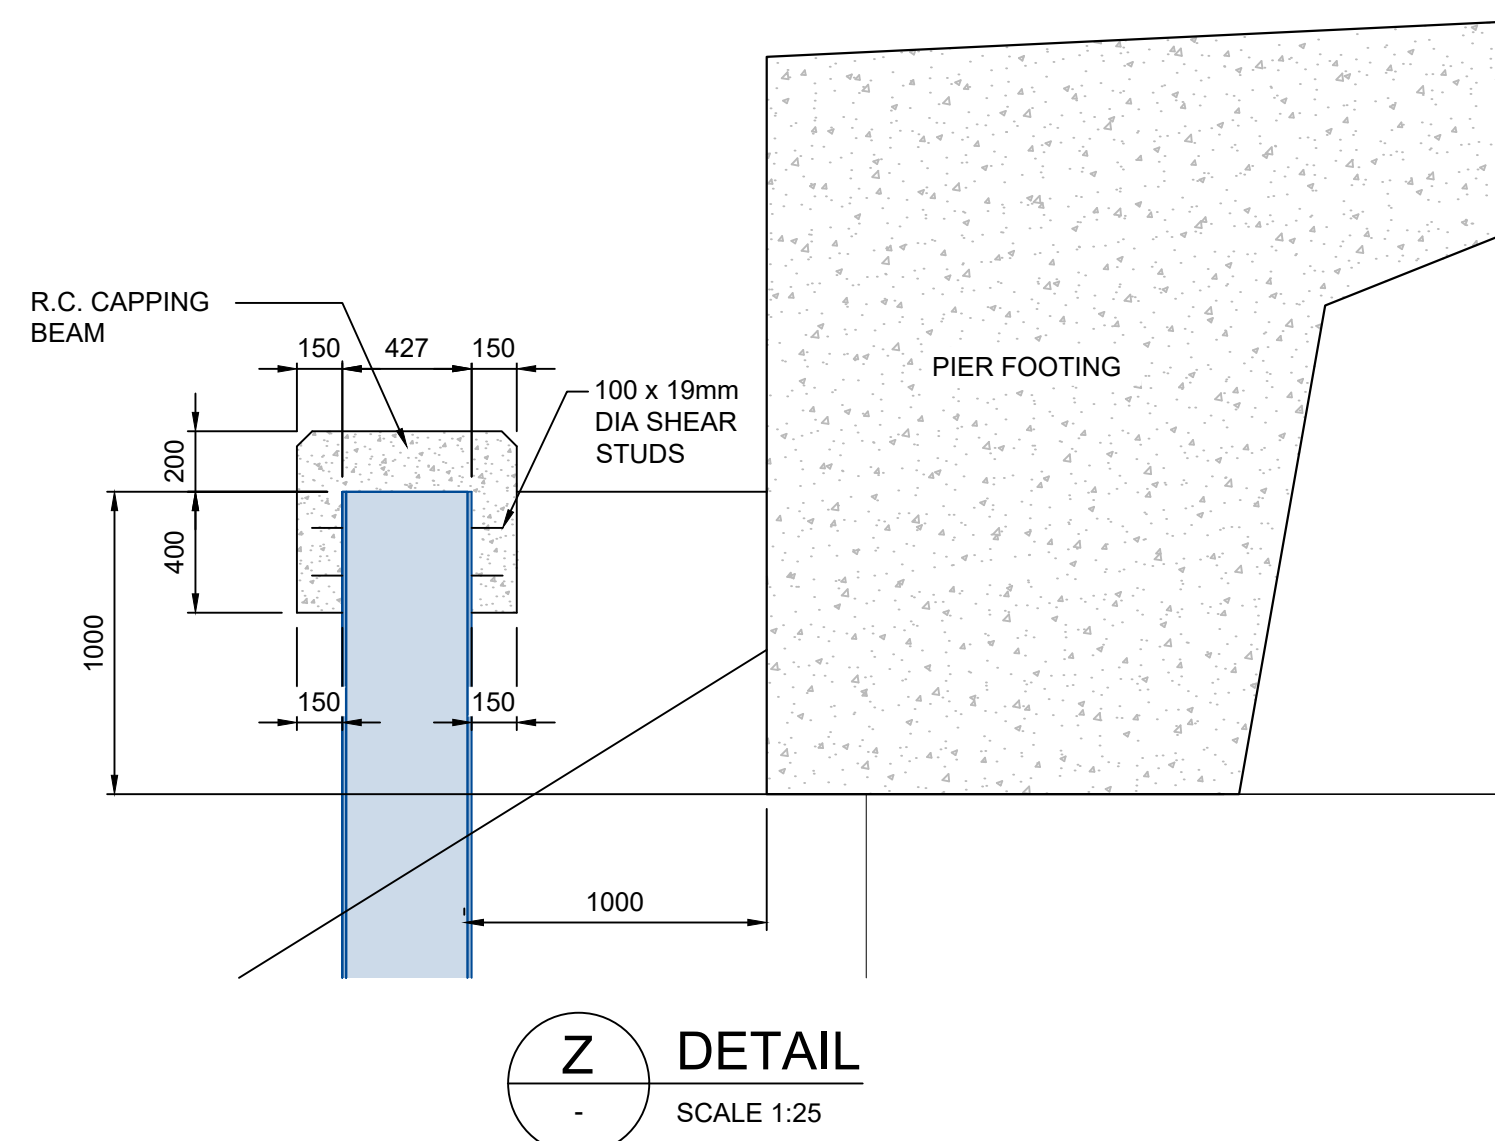


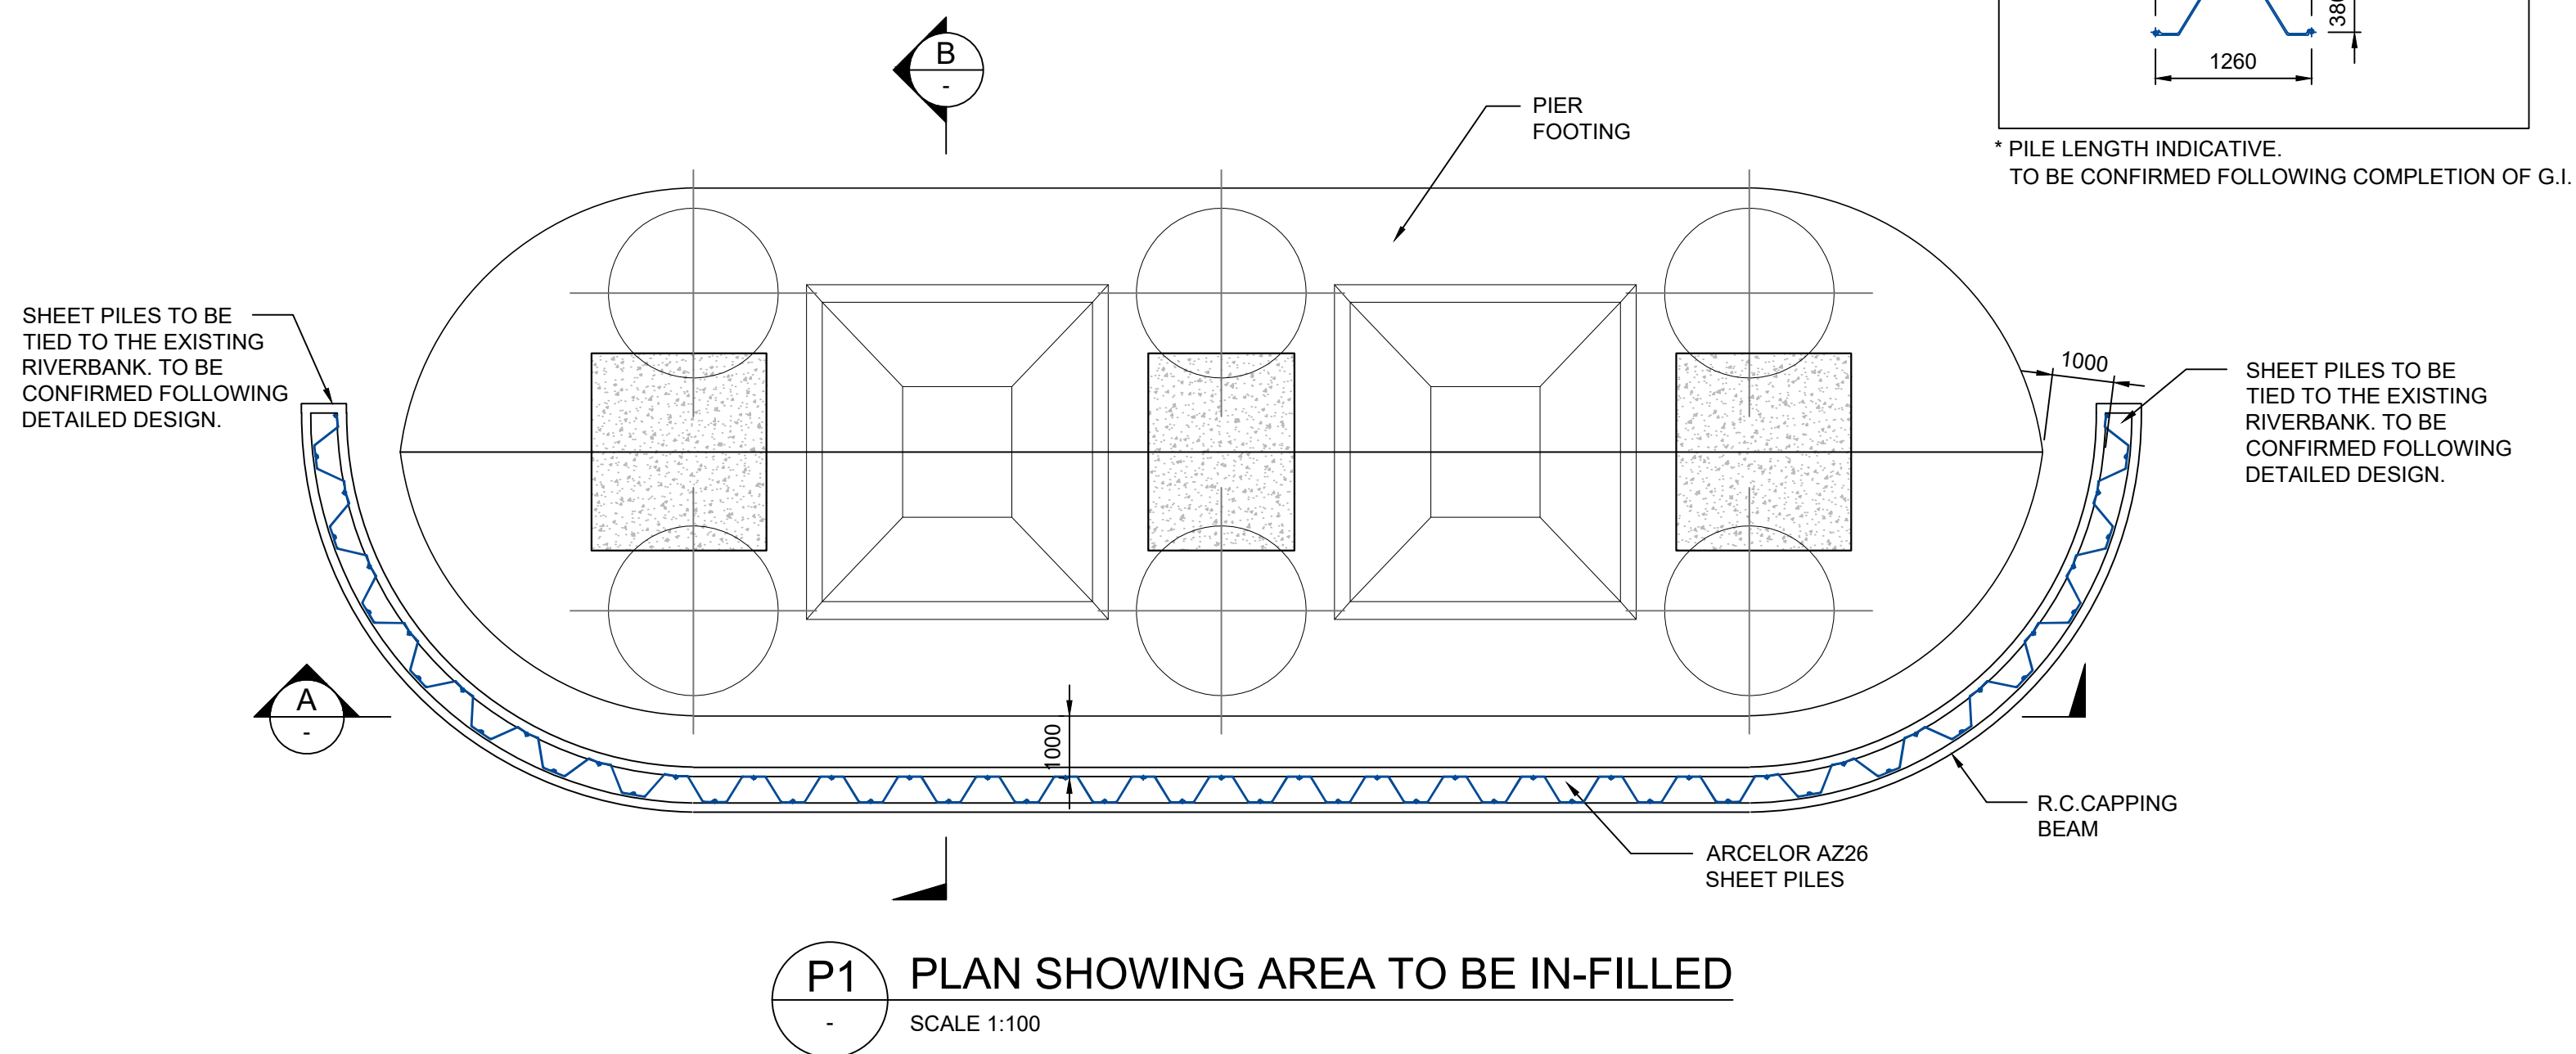

- ## SAFETY, HEALTH AND ENVIRONMENTAL INFORMATION

In addition to the hazards/risks normally associated with the types of work detailed on this drawing, note the following significant residual risks (Reference shall also be made to the design hazard log).

Construction
1. WORKING IN A WATERCOURSE.
2. EXPOSURE TO EXCESSIVE NOISE.
3. EXPOSURE TO EXCESSIVE VIBRATIONS.
4. EXCAVATIONS.
5. CEMENT BURNS FROM CEMENTITIOUS GROUT.

Maintenance / Cleaning
NONE

Use

NONE
Decommissioning / Demolition

Decommissioning / Demolition
NONE

Description						
Status	Revision	Drawn	Checked	Reviewed	Authorised	Issue Date

Description						
Status	Revision	Drawn	Checked	Reviewed	Authorised	Issue Date

Description						
Status	Revision	Drawn	Checked	Reviewed	Authorised	Issue Date

Status	Revision	Drawn	Checked	Reviewed	Authorised	Issue Date
Description						

Status	Revision	Drawn	Checked	Reviewed	Authorised	Issue Date
Description						
FOR INFORMATION						

Status	Revision	Drawn	Checked	Reviewed	Authorised	Issue Date
S2	P01	DS	KN	LW	BP	04/10/24

Drawing Suitability

Status	
--------	--

Project Title	NRB Pier 7 Scour Design
---------------	-------------------------

FOR INFORMATION

Drawing Title

PIER 7
SCOUR PROTECTION
SHEET PILED OPTION

 AtkinsRéalis

West Glamorgan House
12 Orchard Street
Swansea
West Glamorgan
SA1 5AD

Tel: +44 (0)1792 641172
Fax: +44 (0)1792 472019

Copyright © AtkinsRéalis (2024)

Client	tdp
--------	-----



Yn gweithio ar ran
Llywodraeth Cymru
Working on behalf of the
Welsh Government

Drawing Number

Project	Originator	Volume
BR04 C03	ATK	CRB

BP04_603 - ATK - SBR

SWTRA - DR - CB - 0

Location	Type	Role	Num
----------	------	------	-----

Original Size: A1	Scale: AS CUORE	Project Ref. No: 5215996	Sheet: 1 of
-----------------------------	----------------------------------	------------------------------------	--------------------