

KEY FIRE COMPARTMENTS		
	FIRE MAIN COMPARTMENT	
	FIRE SUB COMPARTMENT	
	SMOKE COMPARTMENT	


KEY MATERIALS			
	REINFORCED CONCRETE		PLASTERBOARD
	BRICKWORK		PARTITION WALL SYSTEM
	PRECAST CONCRETE ELEMENT		SOLID WALL
	PRECAST CONCRETE ELEMENT		PARTITION WALL SYSTEM
	CAVITY WALL		GLAZING
	STEEL		EXISTING
			DEMOLITION
			MINERAL WOOL SANDWICH PANEL
			MINERAL WOOL SANDWICH PANEL

KEY ROOM	
TFP	TOP FINISH FLOOR
TRB	TOP ROUGH SLAB
A	AREA
P	PERIMETER
RH	ROOM HEIGHT
CH	CLEAR HEIGHT
TLP	TOP LEVEL PARAPETE
BL	BOTTOM LEVEL LINTEL

- ALL DIMENSIONS MUST BE CHECKED ON SITE.

ASSOCIATED DRAWINGS			

REFERENCE DOCUMENT			
09			
08			
07			
06			
05			
04			
03			
02	18.04.2025	MANA	MADA
01	19.03.2025	MANA	MADA
INDEX	DATE	DRAWN	CHECK
			MODIFICATION

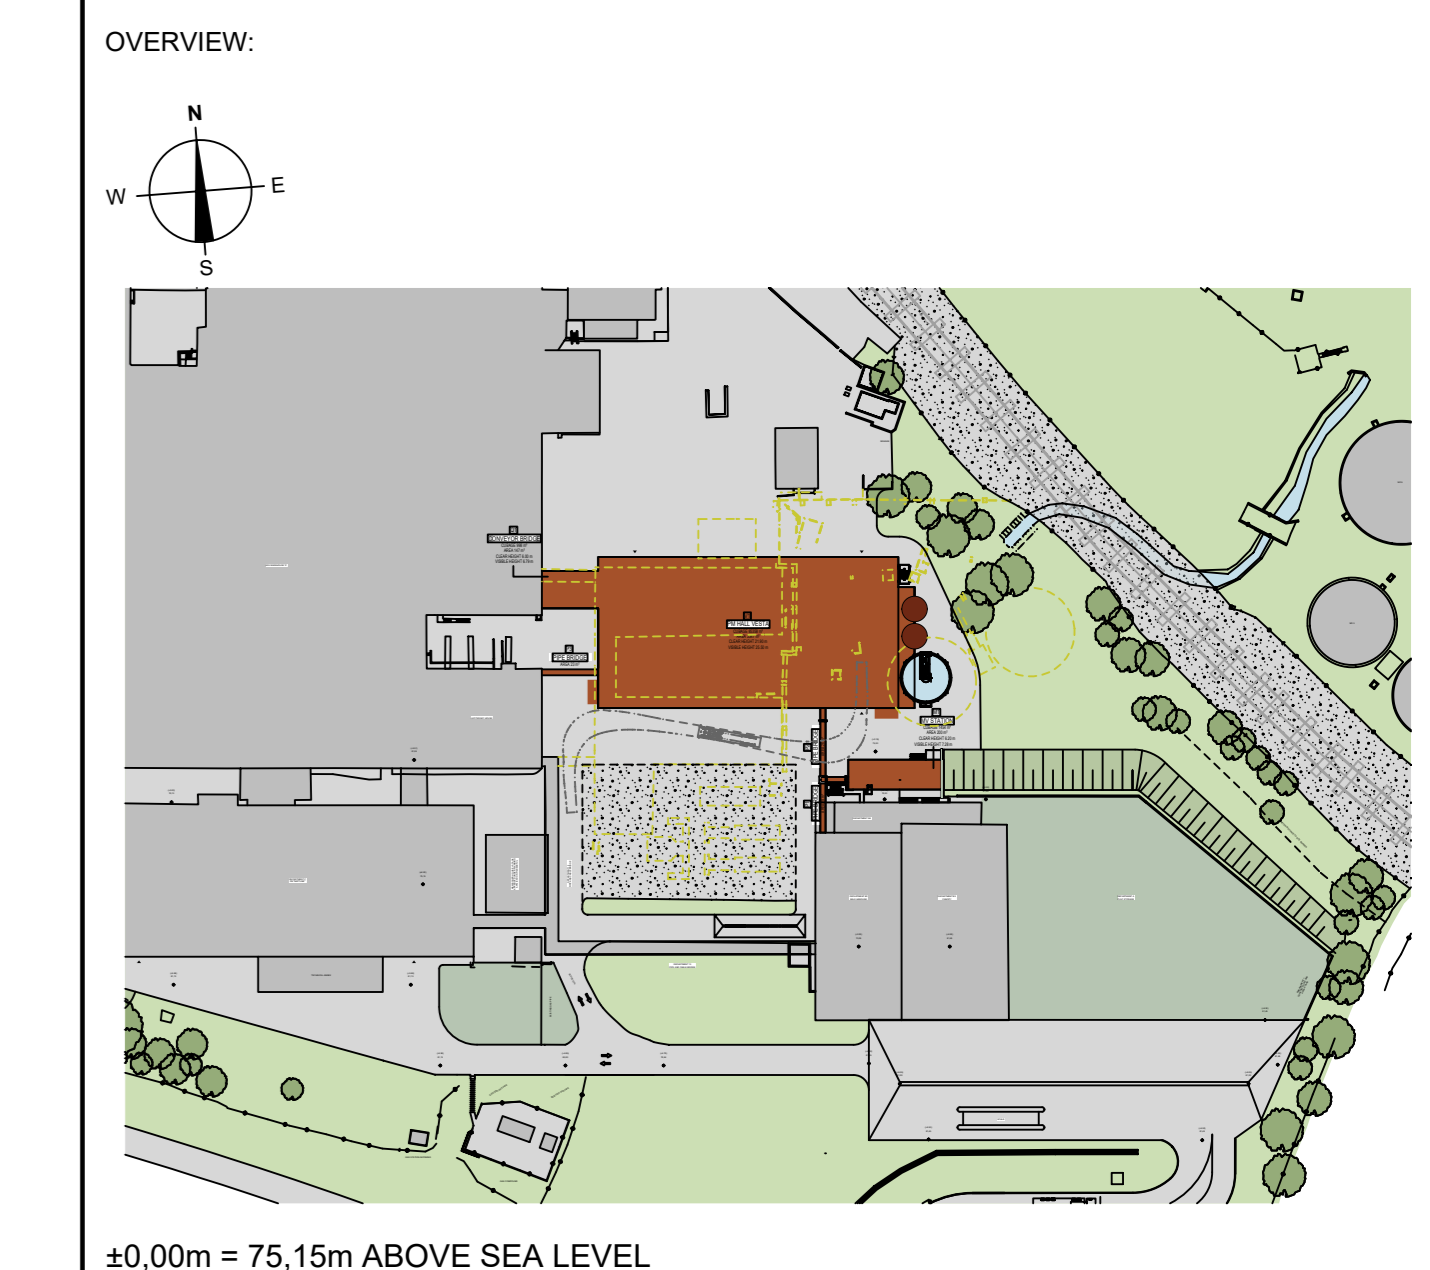

±0.00m = 75.15m ABOVE SEA LEVEL

PROJECT: **WEPA UK BRIDGEND VESTA**

CONTENT OF PLAN: **PM HALL VESTA BASEMENT FLOOR**

PHASE: **TENDER DESIGN**

PROJECT NO:	124054	SCALE:	1:100	DRAWN:	MANA	CHECKED:	DAMA
DRAWING NO:	51301 - 00020	STATUS:	PR	REVISION:	02	DATE:	06.11.2023
DRAWING NAME:	51301_ALL_ALL_GRV_BASEMENT_FLOOR_00020_PR_02						

BHM INGENIEUR - ENGINEERING & CONSULTING GMBH
Rumshaus 90, 6850 Falkenberg, Austria, Telefon +43 5522 48101
Fax +43 5522 48104, office@bhm-ing.com, www.bhm-ing.com