

KEY FIRE COMPARTMENTS		
—	FIRE MAIN COMPARTMENT	
▭	FIRE SUB COMPARTMENT	
▭	SMOKE COMPARTMENT	


KEY MATERIALS		
▭	REINFORCED CONCRETE	▭ WOOD
▭	BRICKWORK	▭ WOOD-BASED MATERIALS
▭	PRECAST CONCRETE ELEMENT	▭ HEAT INSULATION RIGID
▭	PRECAST CONCRETE ELEMENT	▭ HEAT INSULATION SOFT
▭	CAVITY WALL	▭ PU SANDWICH PANEL
▭	STEEL	▭ MINERAL WOOL SANDWICH PANEL
▭	PLASTERBOARD	▭ PARTITION WALL SYSTEM SOLID WALL
▭		▭ PARTITION WALL SYSTEM GLAZING
▭		▭ EXISTING
▭		▭ DEMOLITION

KEY ROOM	
TF	TOP FINISH FLOOR
TRB	TOP ROUGH SLAB
A	AREA
P	PERIMETER
RI	ROOM HEIGHT
CH	CLEAR HEIGHT
TLP	TOP LEVEL PARAPETE
BL	BOTTOM LEVEL LINTEL

- ALL DIMENSIONS MUST BE CHECKED ON SITE.

ASSOCIATED DRAWINGS			

REFERENCE DOCUMENT			
09			
08			
07			
06			
05			
04			
03			
02	18.04.2025	MANA	MADA
01	19.03.2025	MANA	MADA
INDEX	DATE	DRAWN	CHECK

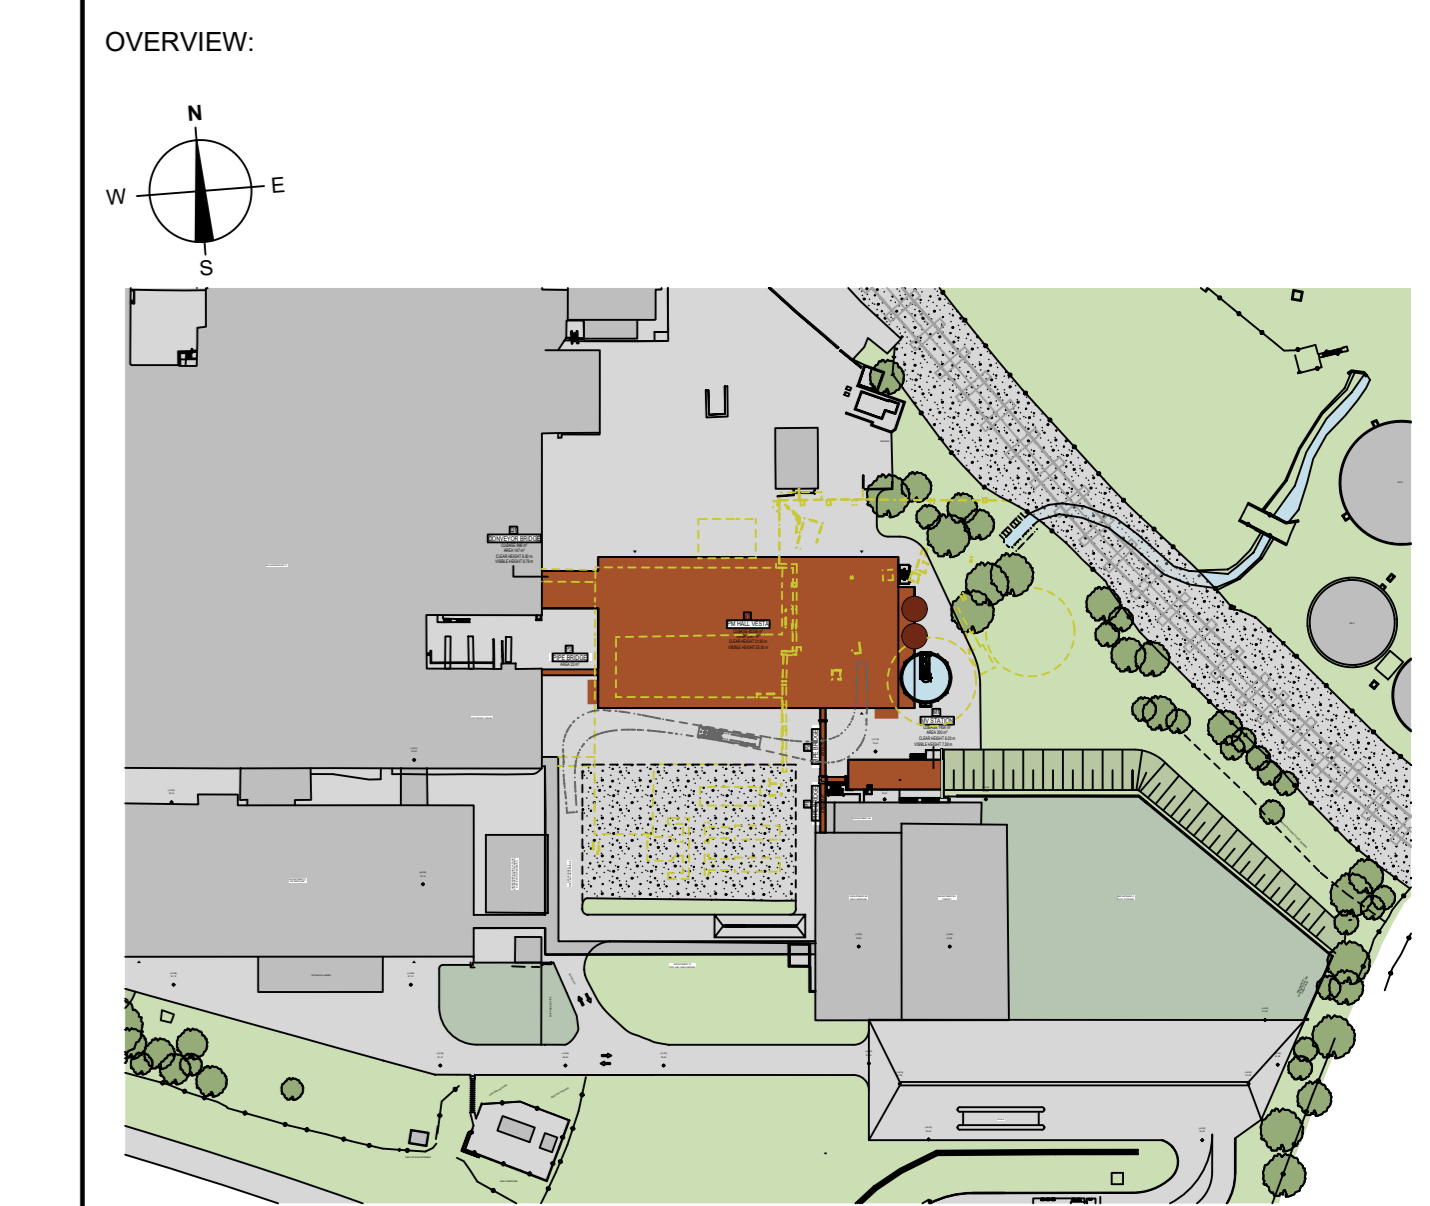

±0.00m = 75.15m ABOVE SEA LEVEL

PROJECT: **WEPA UK BRIDGEND VESTA**

CONTENT OF PLAN: **PM HALL VESTA MACHINE FLOOR**

PHASE: **TENDER DESIGN**

PROJECT NO:	124054	SCALE:	1:100	DRAWN:	MANA	CHECKED:	MADA
DRAWING NO:	51301 - 00021	STATUS:	PR	REVISION:	02	DATE:	06.11.2024

DRAWING NAME: 51301_ALL_ALL_GRY_MACHINE_FLOOR_00021_PRR_02

BHM INGENIEUR - ENGINEERING & CONSULTING GMBH
Rumsholtz 90, 89050 Fehlbach, Austria, Telefon +43 1 5522 48101
Fax +43 1 5522 48104, office@bhm-ing.com, www.bhm-ing.com