

Designed by	Checked by	Date Originated
AW		22 / 10 / 2024
File Name	Drawing Number	Scale (Paper Size)
RJH D001	RJH D001	NTS


A W Fabrications and Groundworks




Castle Wood, Caersws
Newtown, Powys.
T: 07980 959 633

Roger Hughes Lagoon cross section

Provisional Drawing:
NOT for Construction

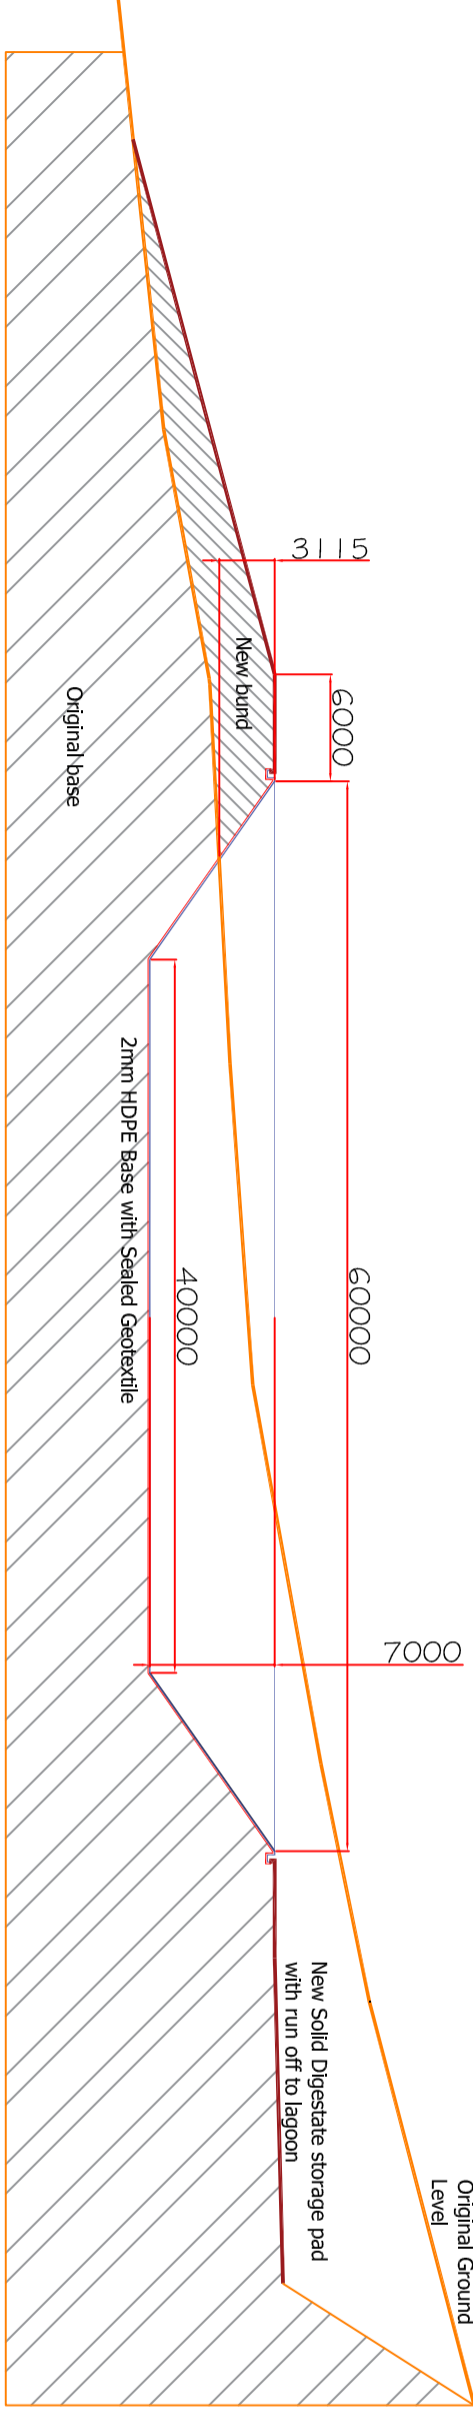

Design and construction in line with CIRIA C759

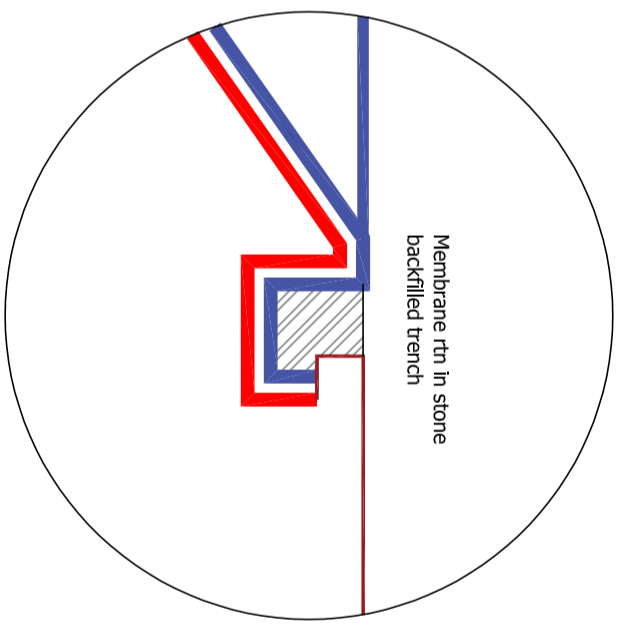

REV	Rev Date	DESCRIPTION	AW DRN	CHK
a	22/10/2024	Original		

ALL DIMENSIONS IN MM
IF IN DOUBT ASK - EARLY NOTIFICATION OF
QUERIES OR AMENDMENTS IS ESSENTIAL