




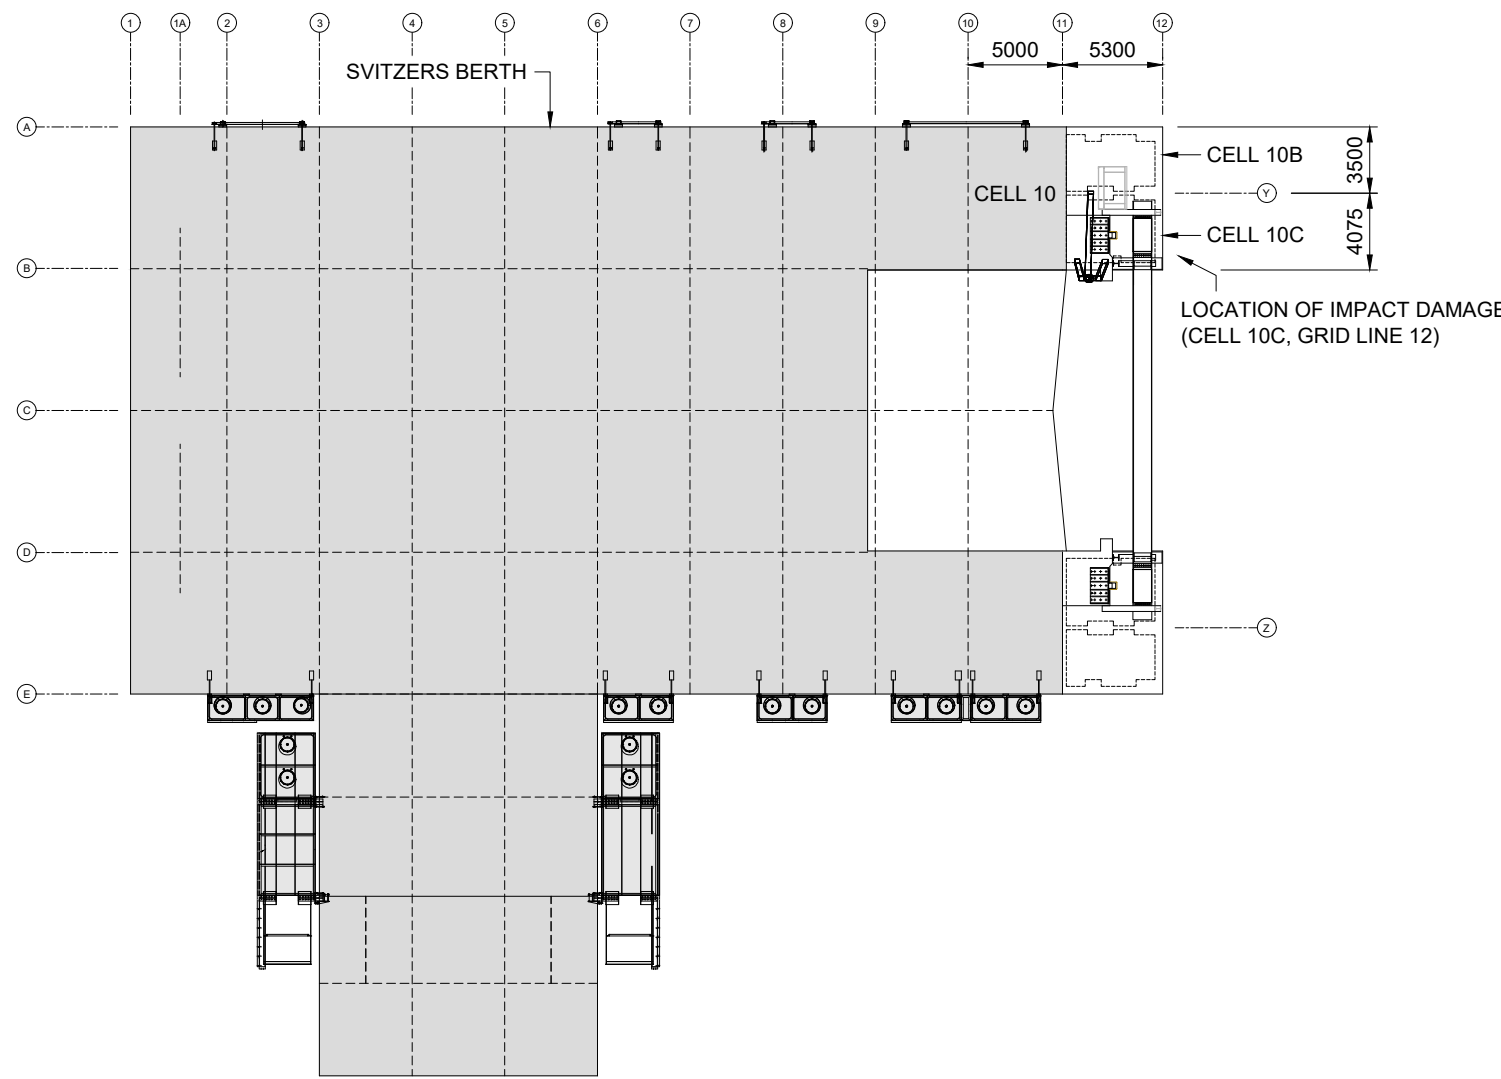


PLAN ON DECK 3 (LOWER DECK)
SCALE 1:400

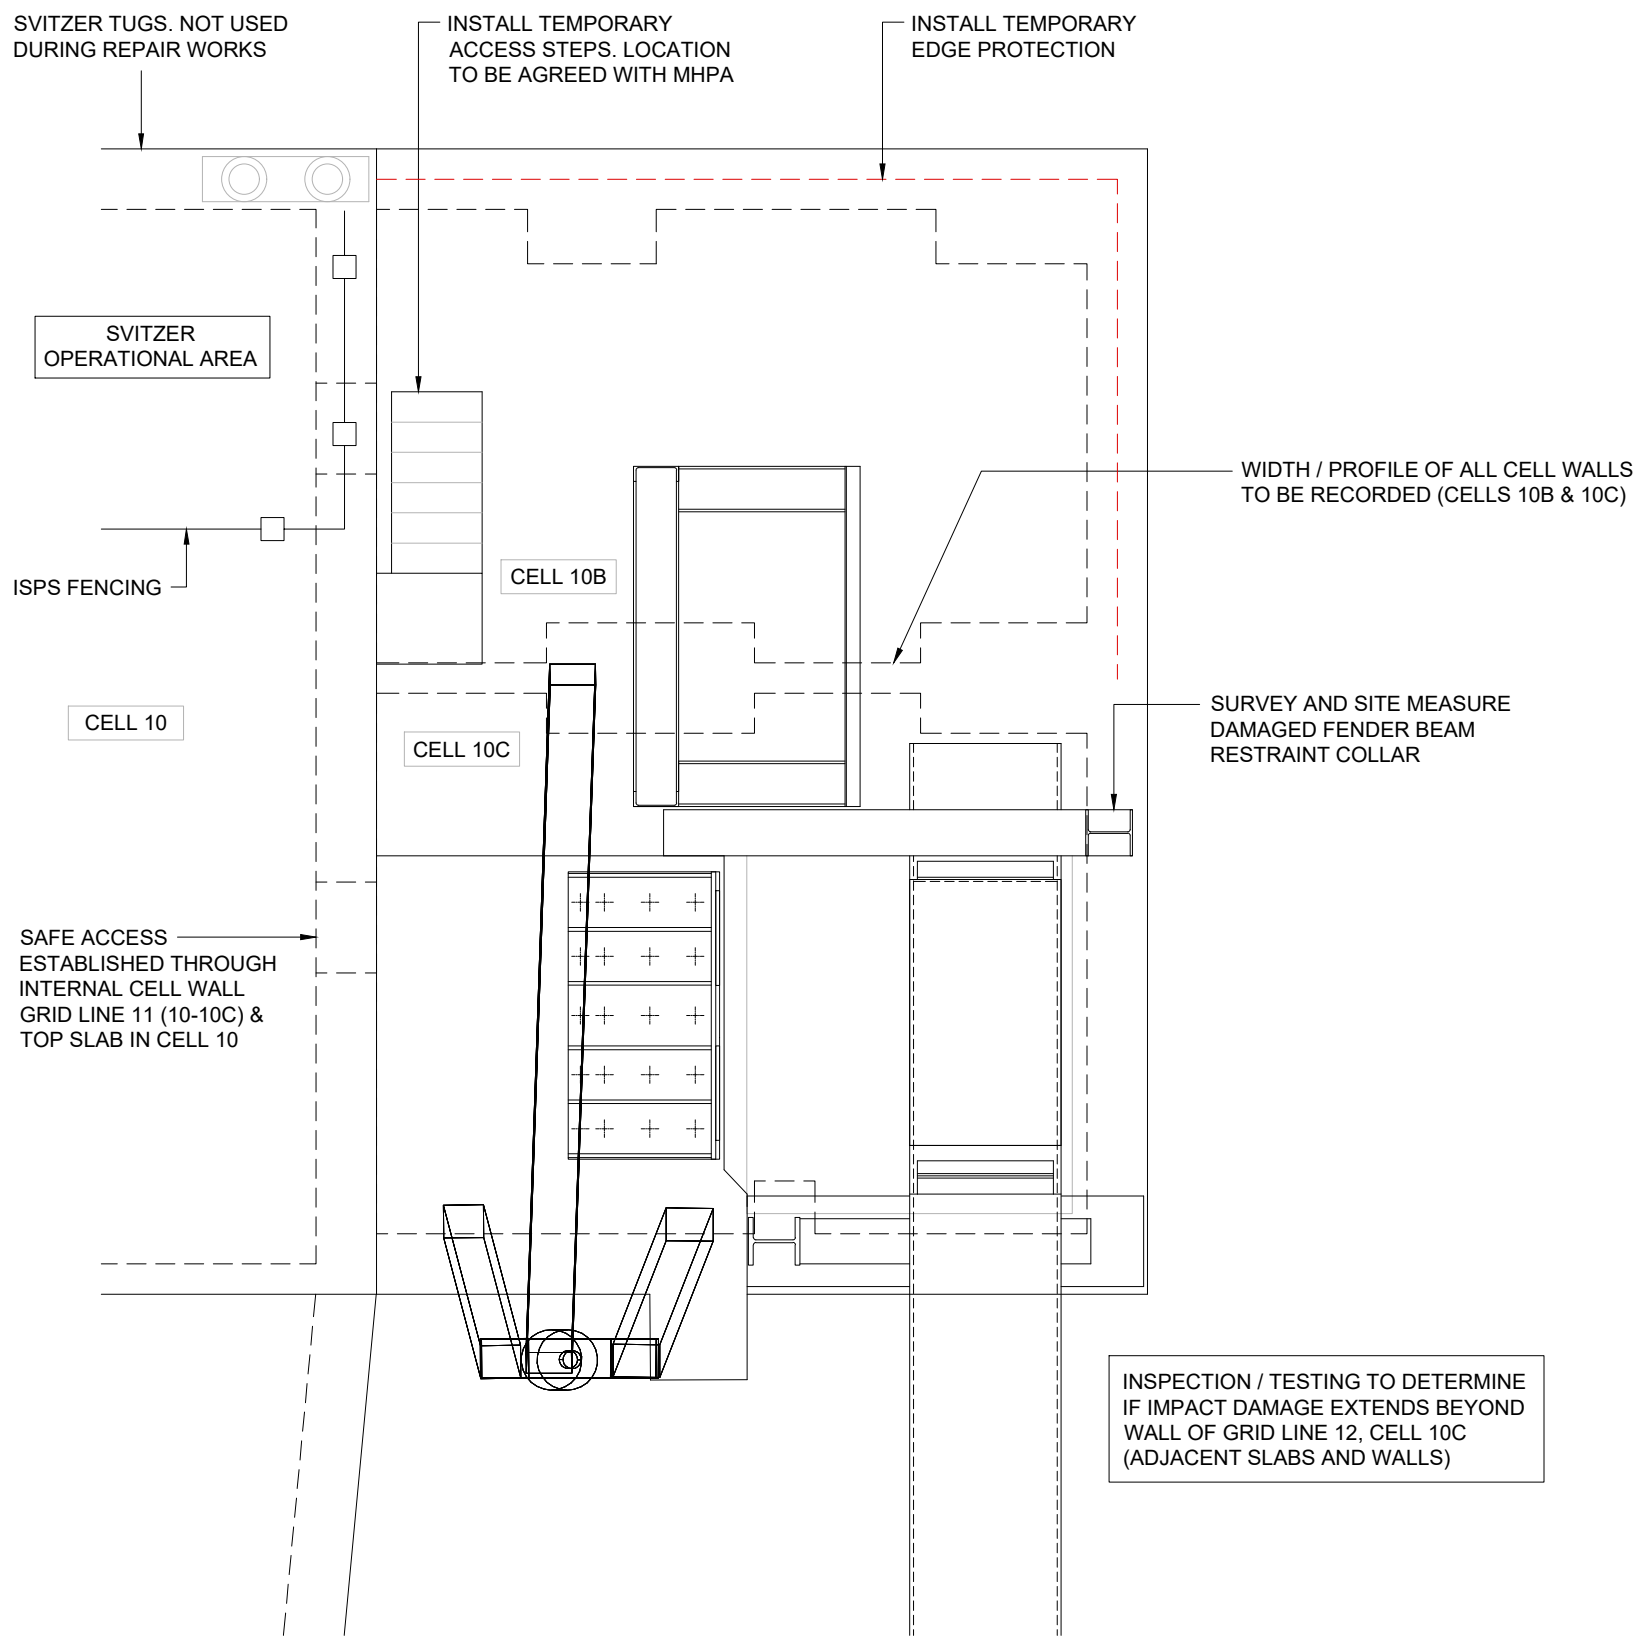


STAGE 1 - SAFE ACCESS & SITE MEASUREMENT
SCALE 1:50

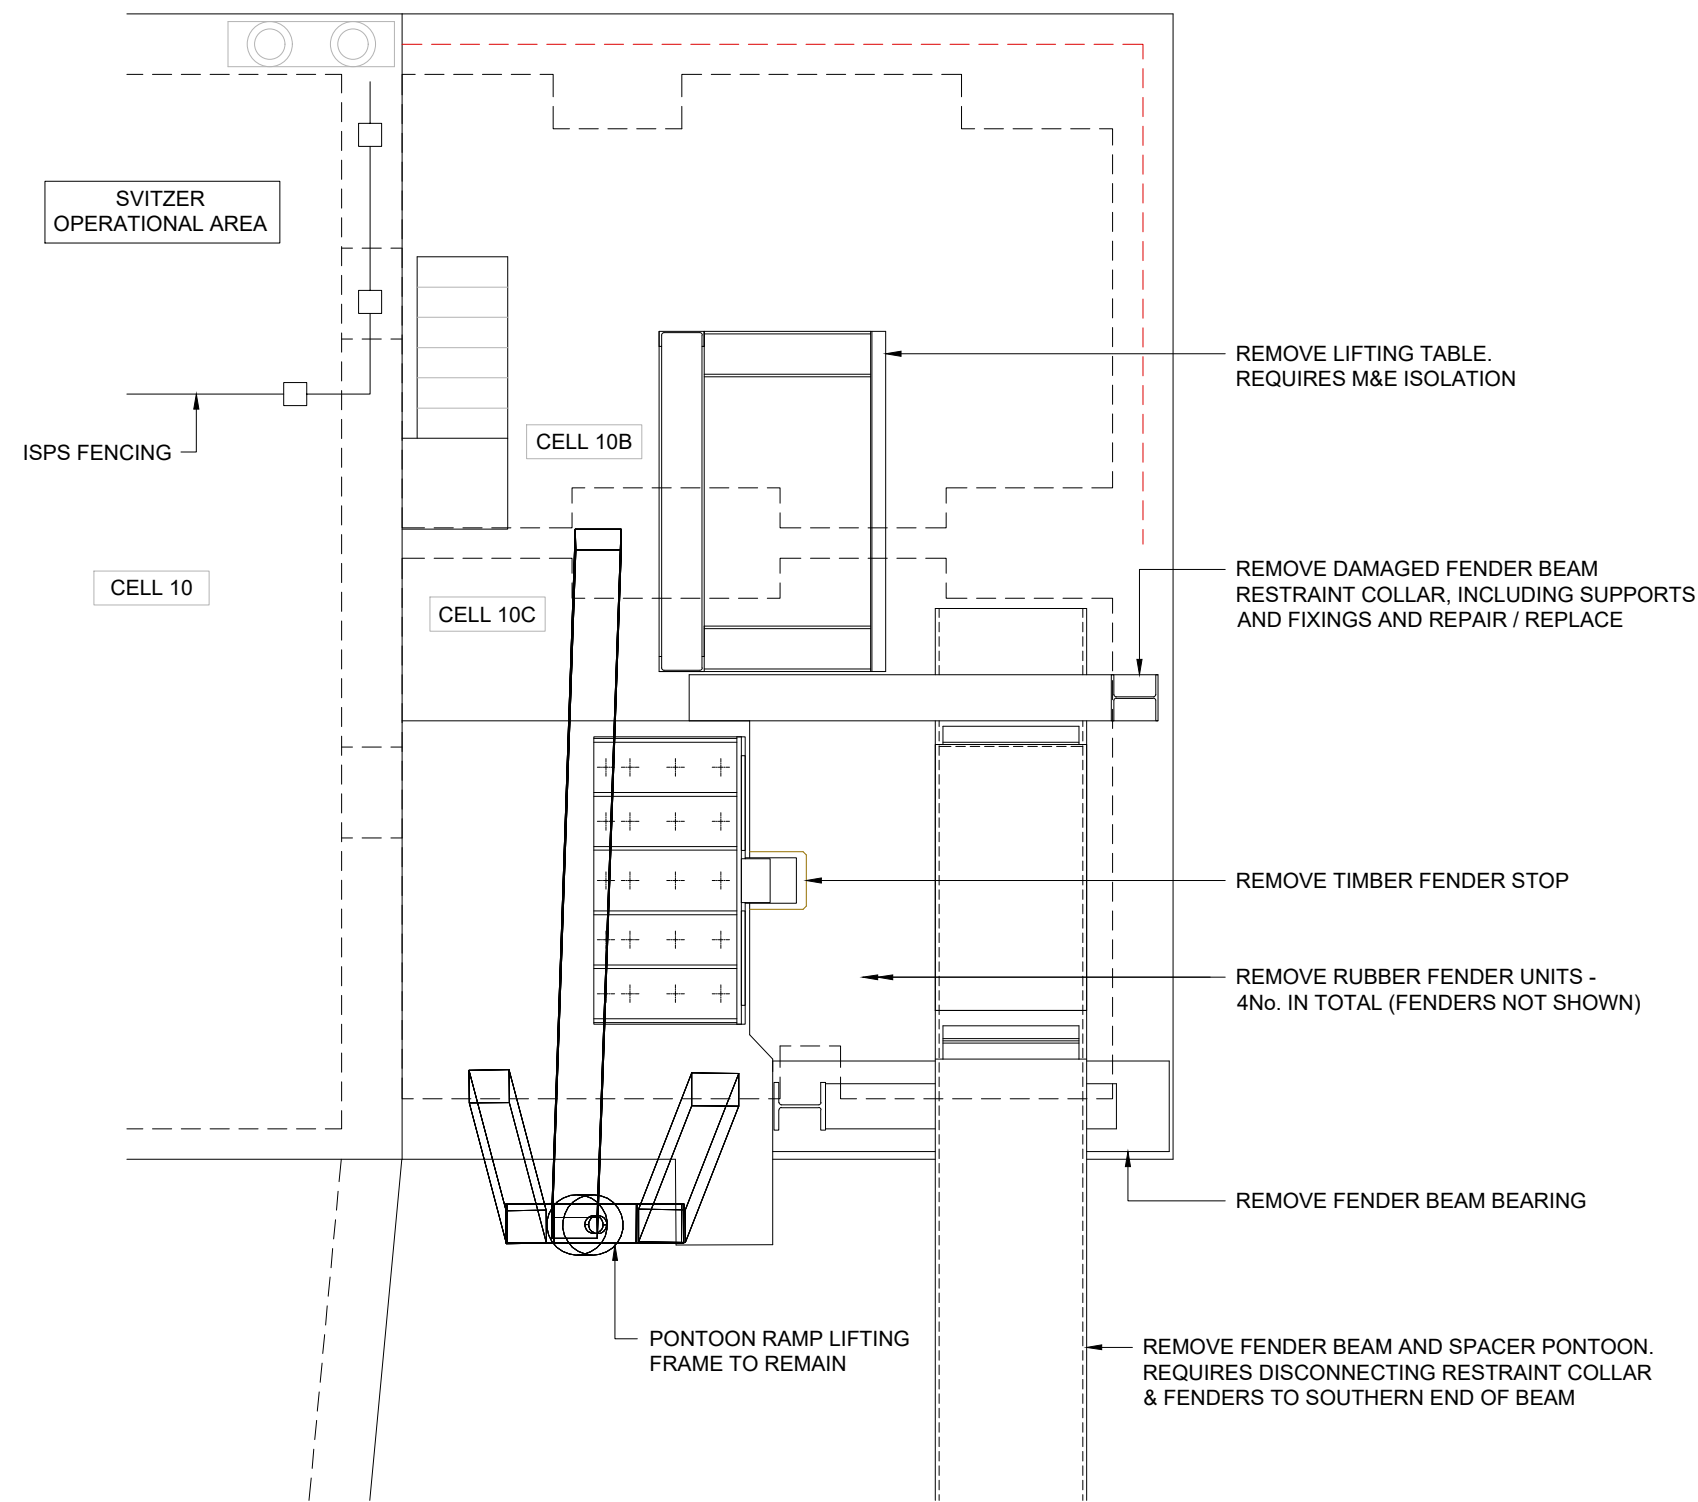


STAGE 2 - REMOVE EQUIPMENT FROM WORK AREA
SCALE 1:50

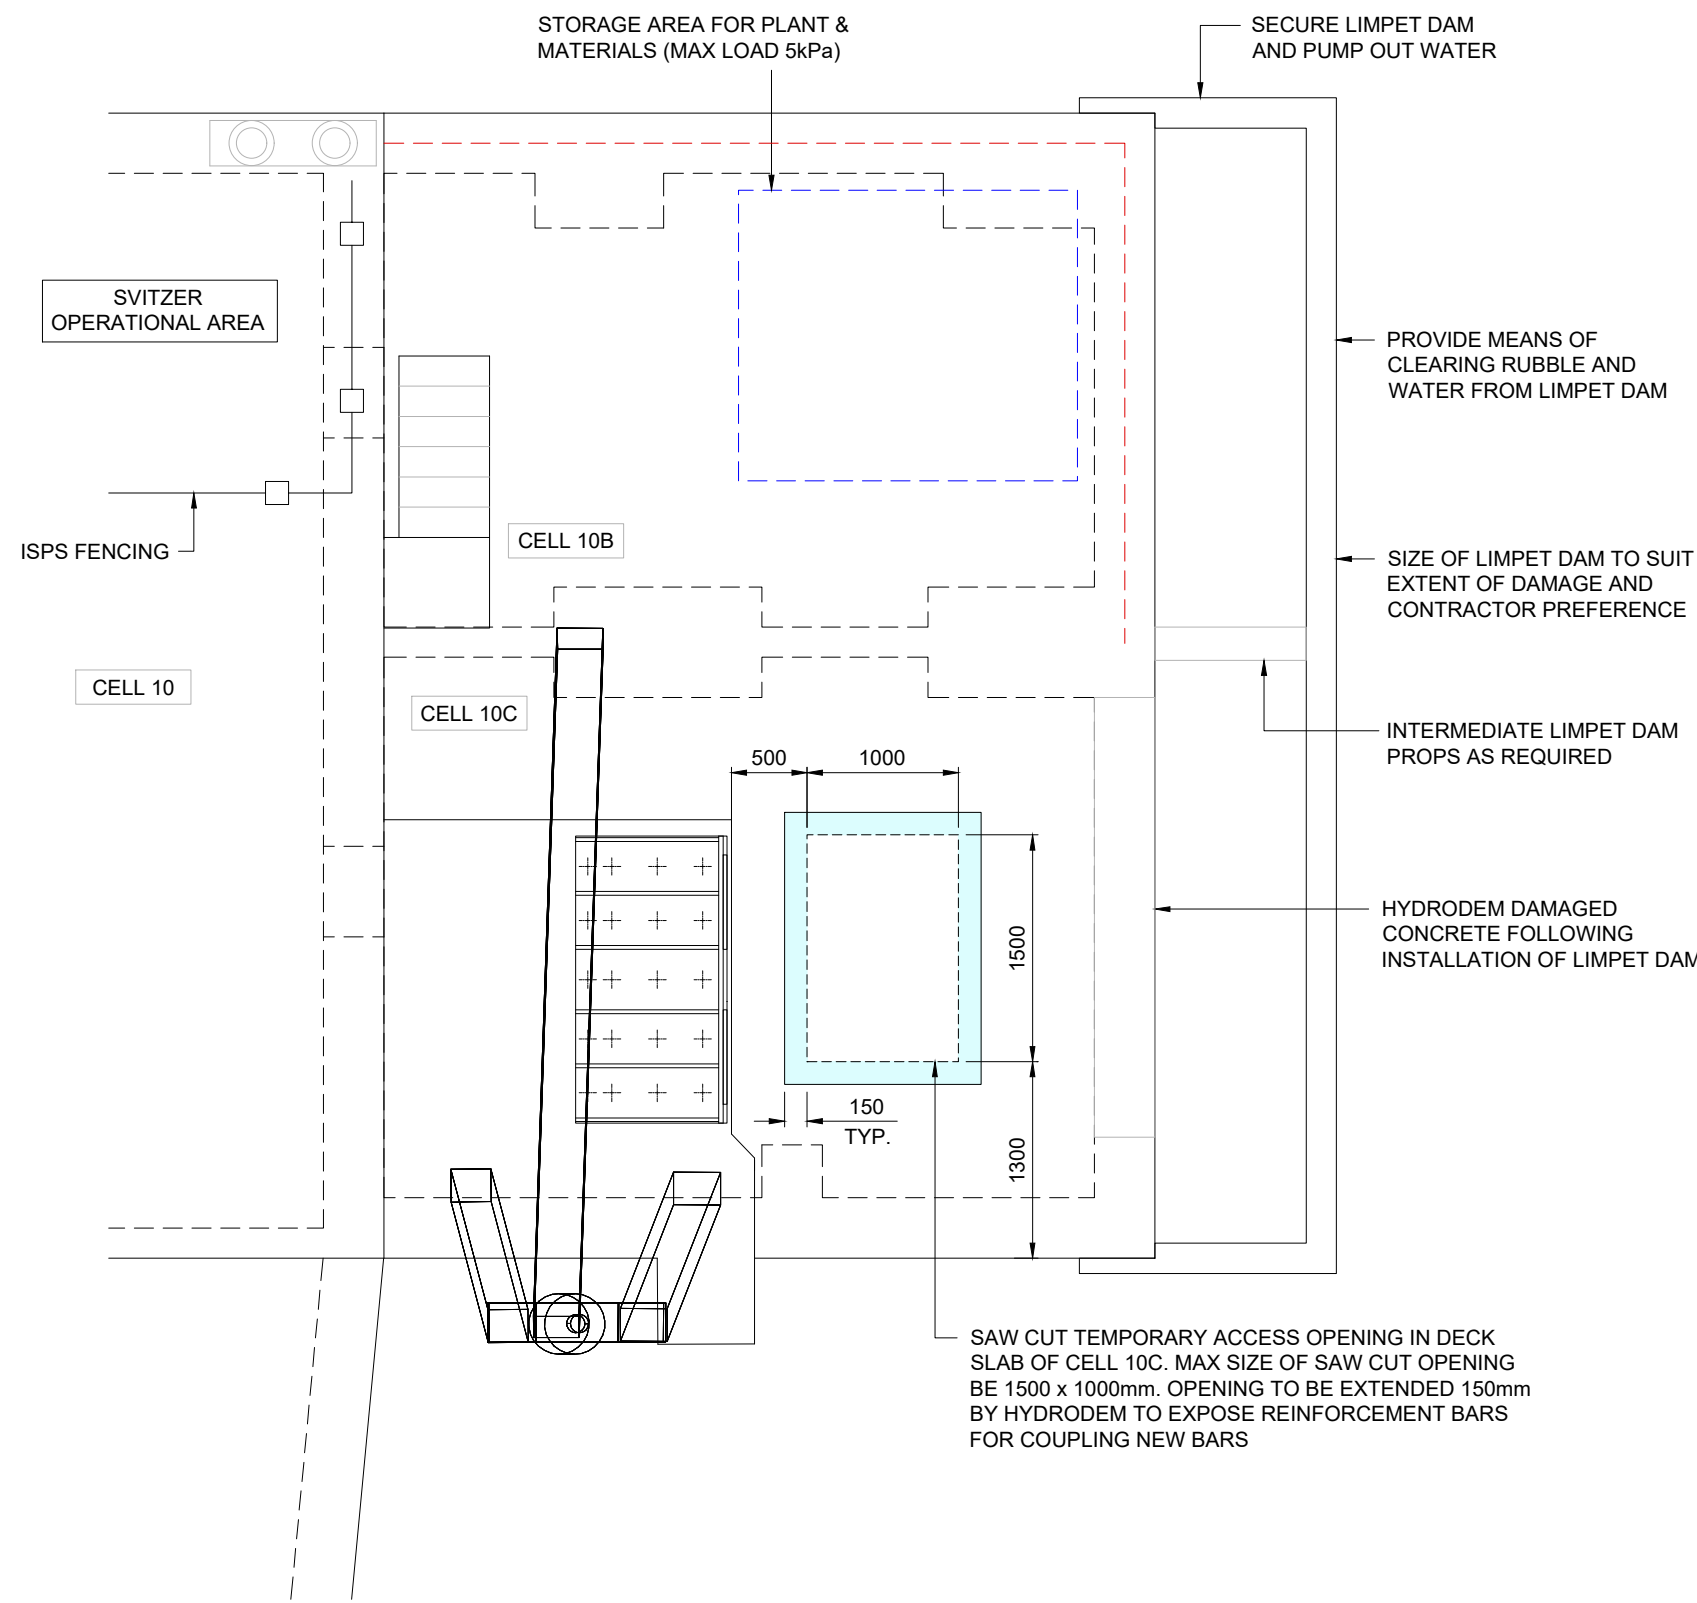

STAGE 3 - INSTALL LIMPET DAM
& BREAKOUT CONCRETE
SCALE 1:50

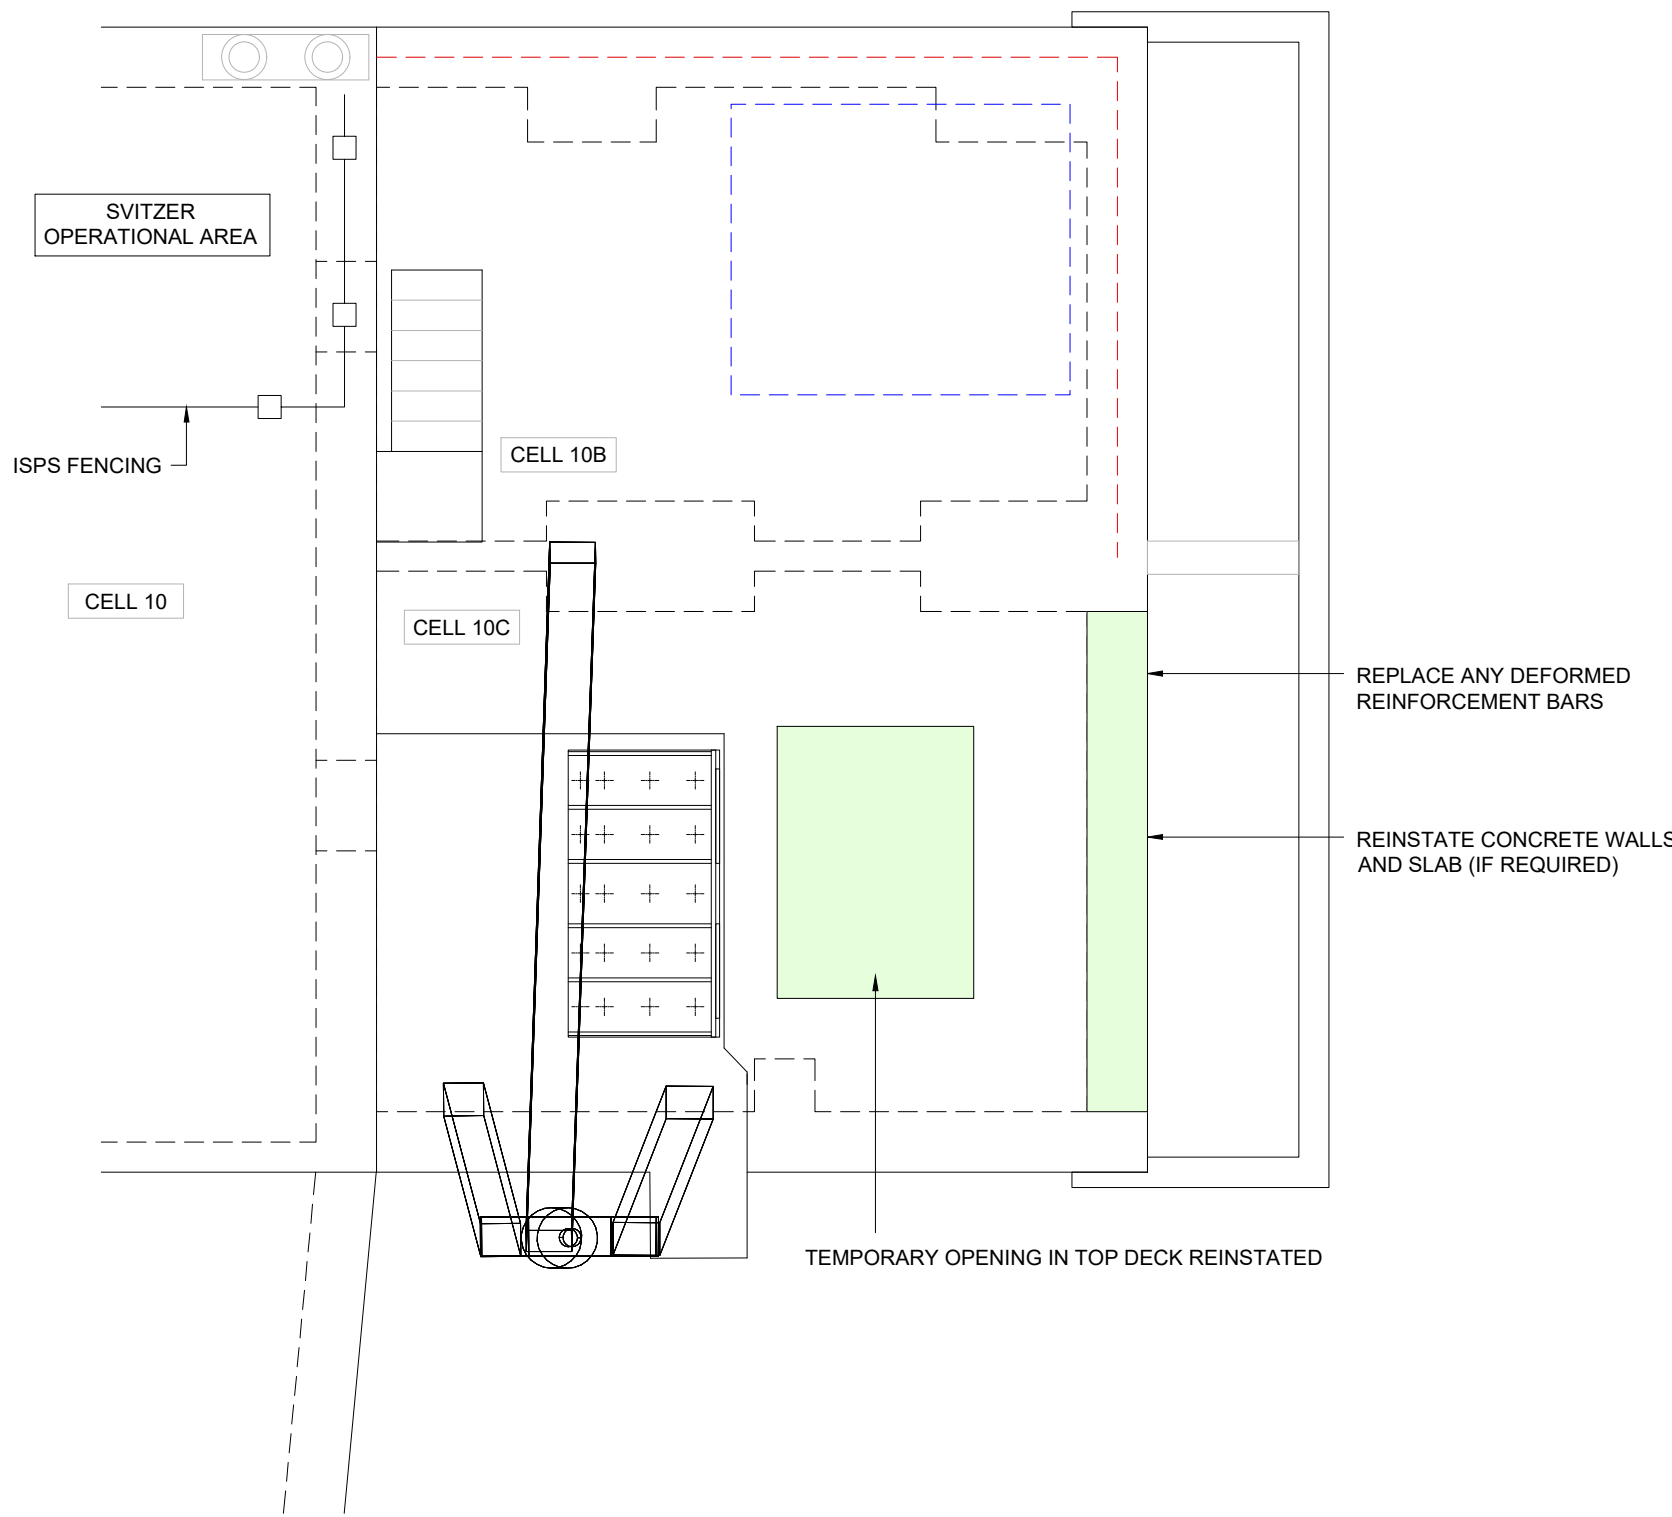

STAGE 4 - CONCRETE REINSTATEMENT WORKS
SCALE 1:50

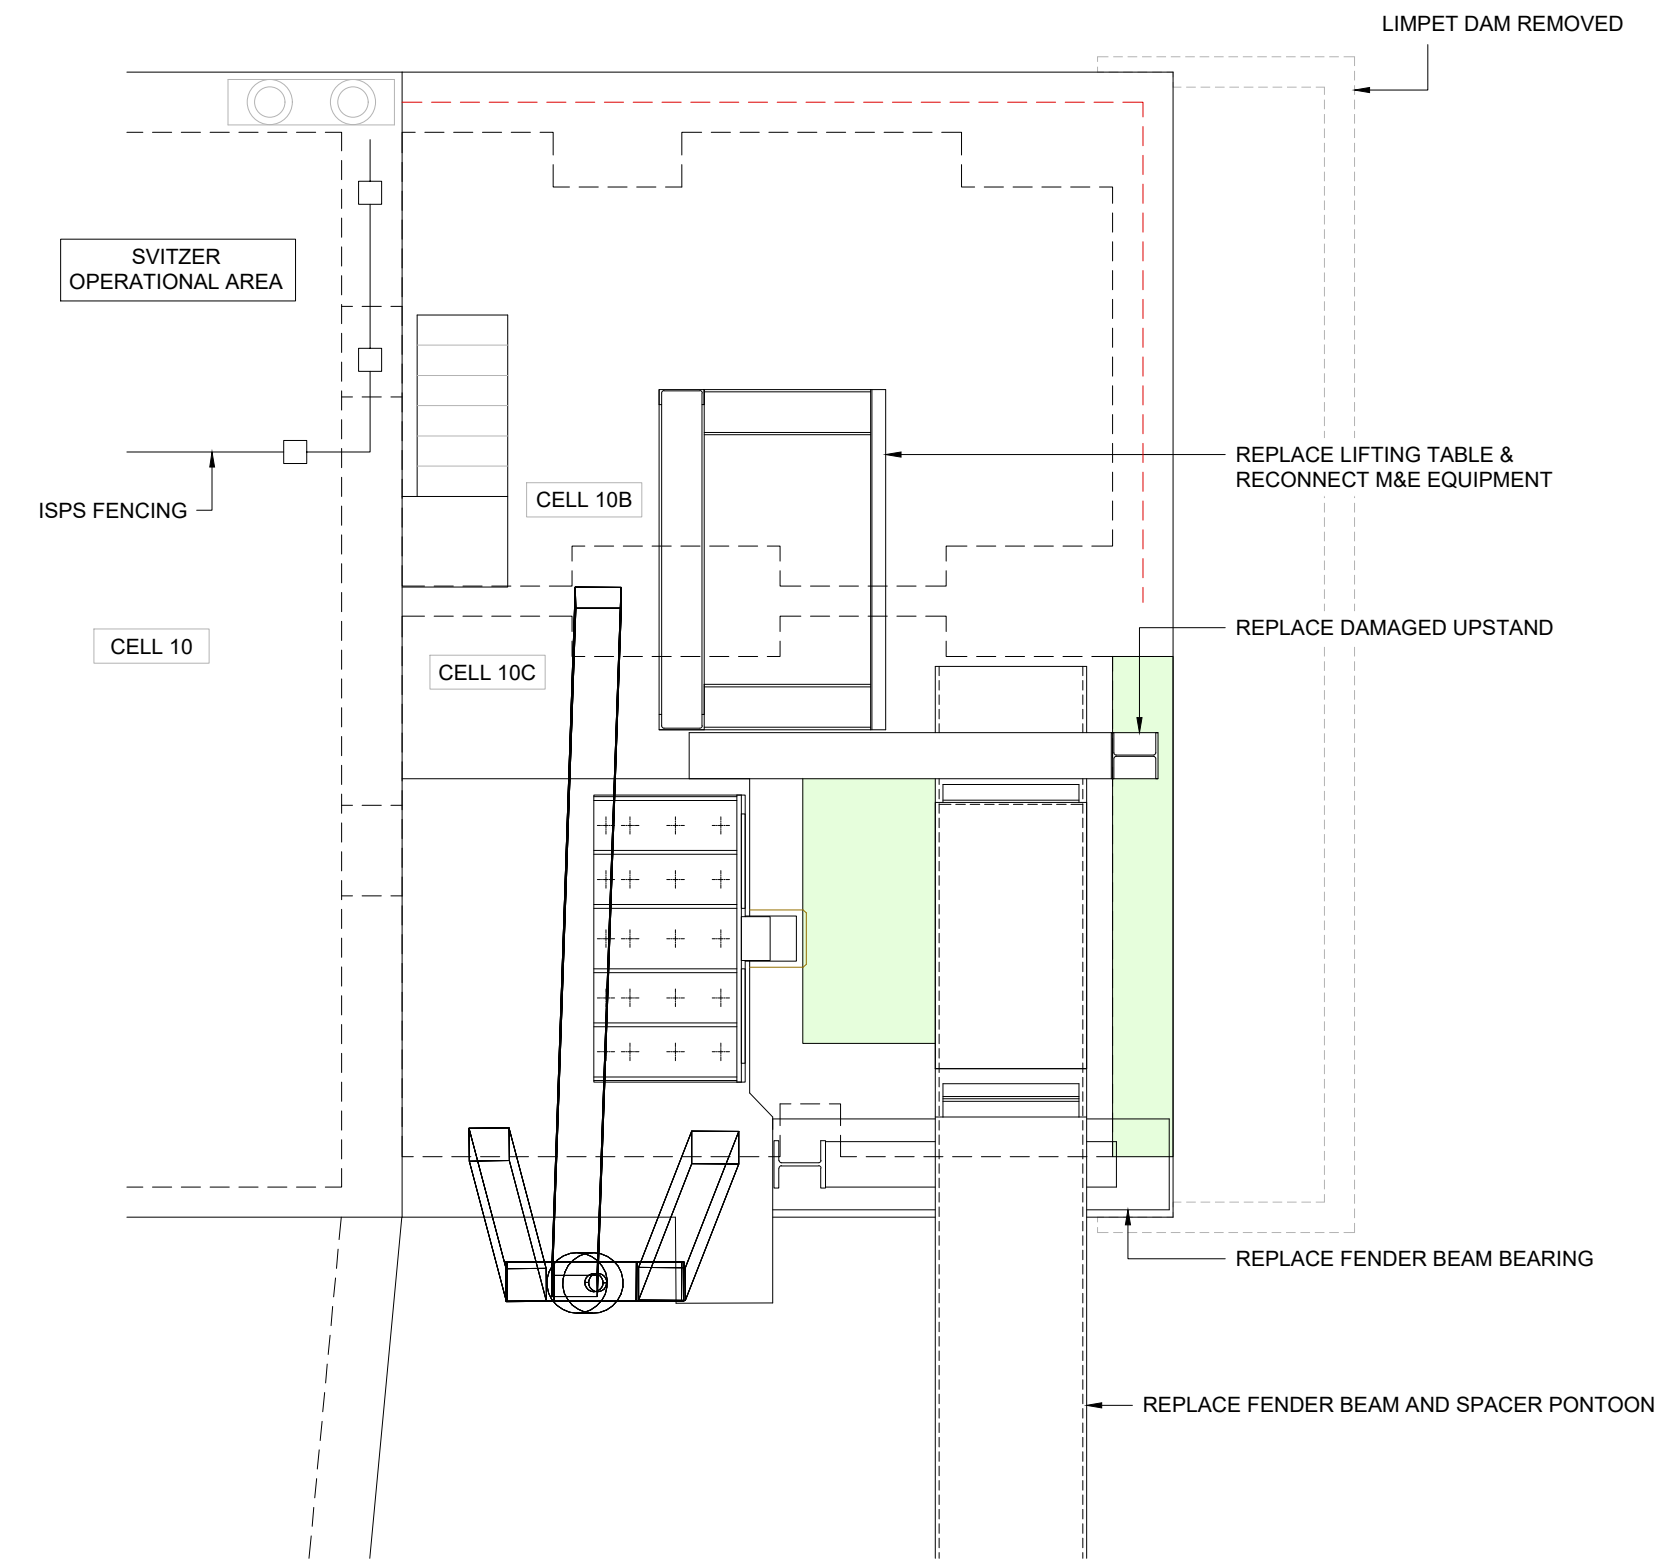

STAGE 5 - REINSTALL EQUIPMENT AND DEMOBILISE
SCALE 1:50

NOTES

CO1	31.10.25	TENDER ISSUE	CT	MP	AR
REV	DATE	DESCRIPTION	BY	CHK	APP

REVISIONS

CLIENT



Port of Milford Haven

PROJECT

PEMBROKE DOCK FERRY TERMINAL
PONTOON IMPACT DAMAGE OCT 2024

TITLE

PONTOON WALL REINSTATEMENT
CONSTRUCTION SEQUENCE



DRAWN	C.T.	CHECKED	A.R.	APPROVED	A.R.
DATE	15.09.25	SCALE	AS SHOWN	REF.	
DRAWING No.	PC1477-HAS-PD-PT-D-C-0004	SUITABILITY	S4	REVISION	C01