

Natural Resources Wales  
33, Caegwyn Road,  
Whitchurch,  
Cardiff,  
CF14 1QN

Friday 28<sup>th</sup> November 2025

T:  
E:

To Whom it may concern

Your ref:  
Our ref:

## **ABSTRACTION PERMISSION**



Please accept this letter as confirmation we have are in discussions with National Grid Electricity Transmission (NGET) regarding the installation of their new cable and the rights will include the ability for NGET to pump surface water from the cable troughs onto other land within our ownership for the duration of their installation works.

The attached plans show the draft easement rights which NGET will have occupation over.

Yours sincerely

 22/11/25


Mr Hutchinson

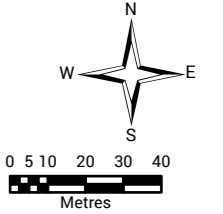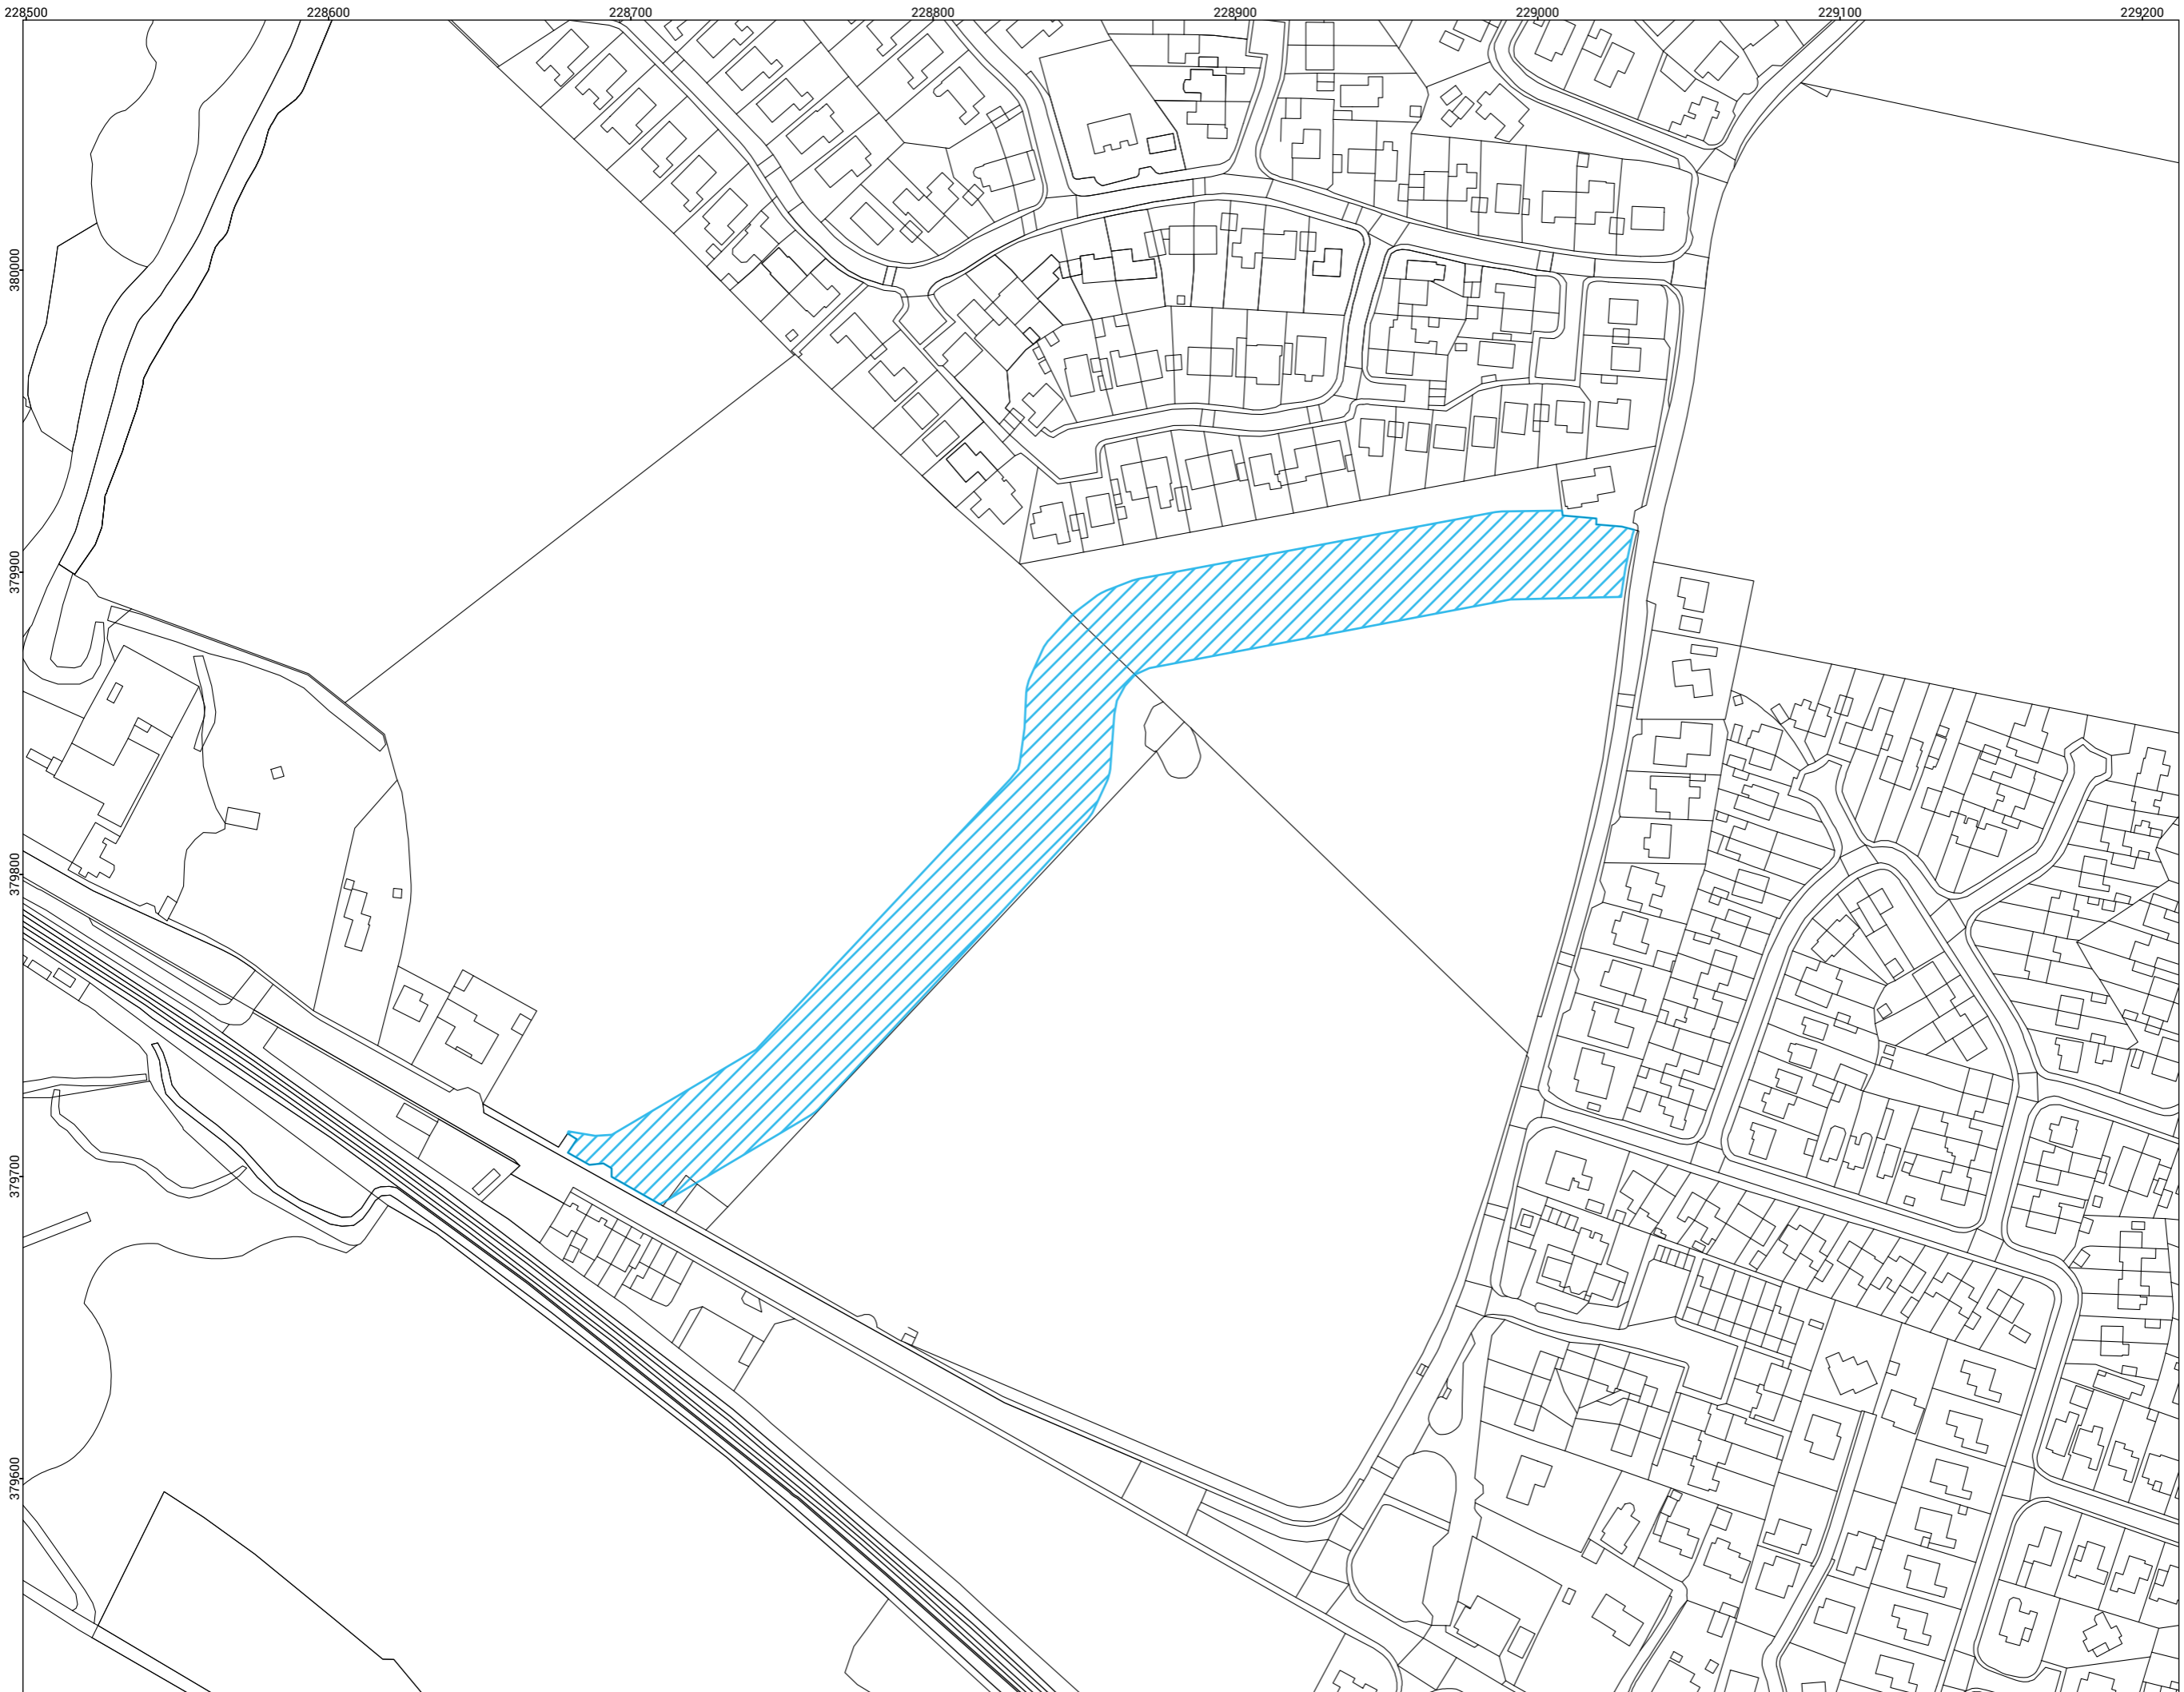

**LEGEND:**  
 Easement (25 m)-  
 3.01 ac

REVISION: A  
 CLIENT: **nationalgrid**  
 SCHEME:  
 Penrhos Substation  
 TITLE:  
 Easement Plan  
 FP: 105089-215  
 SCALE: 1:2,000 @ A3  
 DATE: 22/10/2025

© Crown copyright and database rights 2025  
 Ordnance Survey License Number AC0000849937.



**Licensed Mapping**

THIS DRAWING IS PROTECTED BY COPYRIGHT. IT MAY NOT BE REPRODUCED IN ANY FORM OR BY ANY MEANS FOR ANY PURPOSE WITHOUT WRITTEN PERMISSION OF FISHER GERMAN LLP CHARTERED SURVEYORS

Information produced by HM Land Registry. Crown copyright and database rights 2025.

**fisher  
 german**

**DRAWING REF:**  
 NGET-2025-08-TS-EP-Penrhos Easement-  
 Mr Hutchinson