



Pant Cerrig

PTP - Discharge Point - North
Clenviro PTP

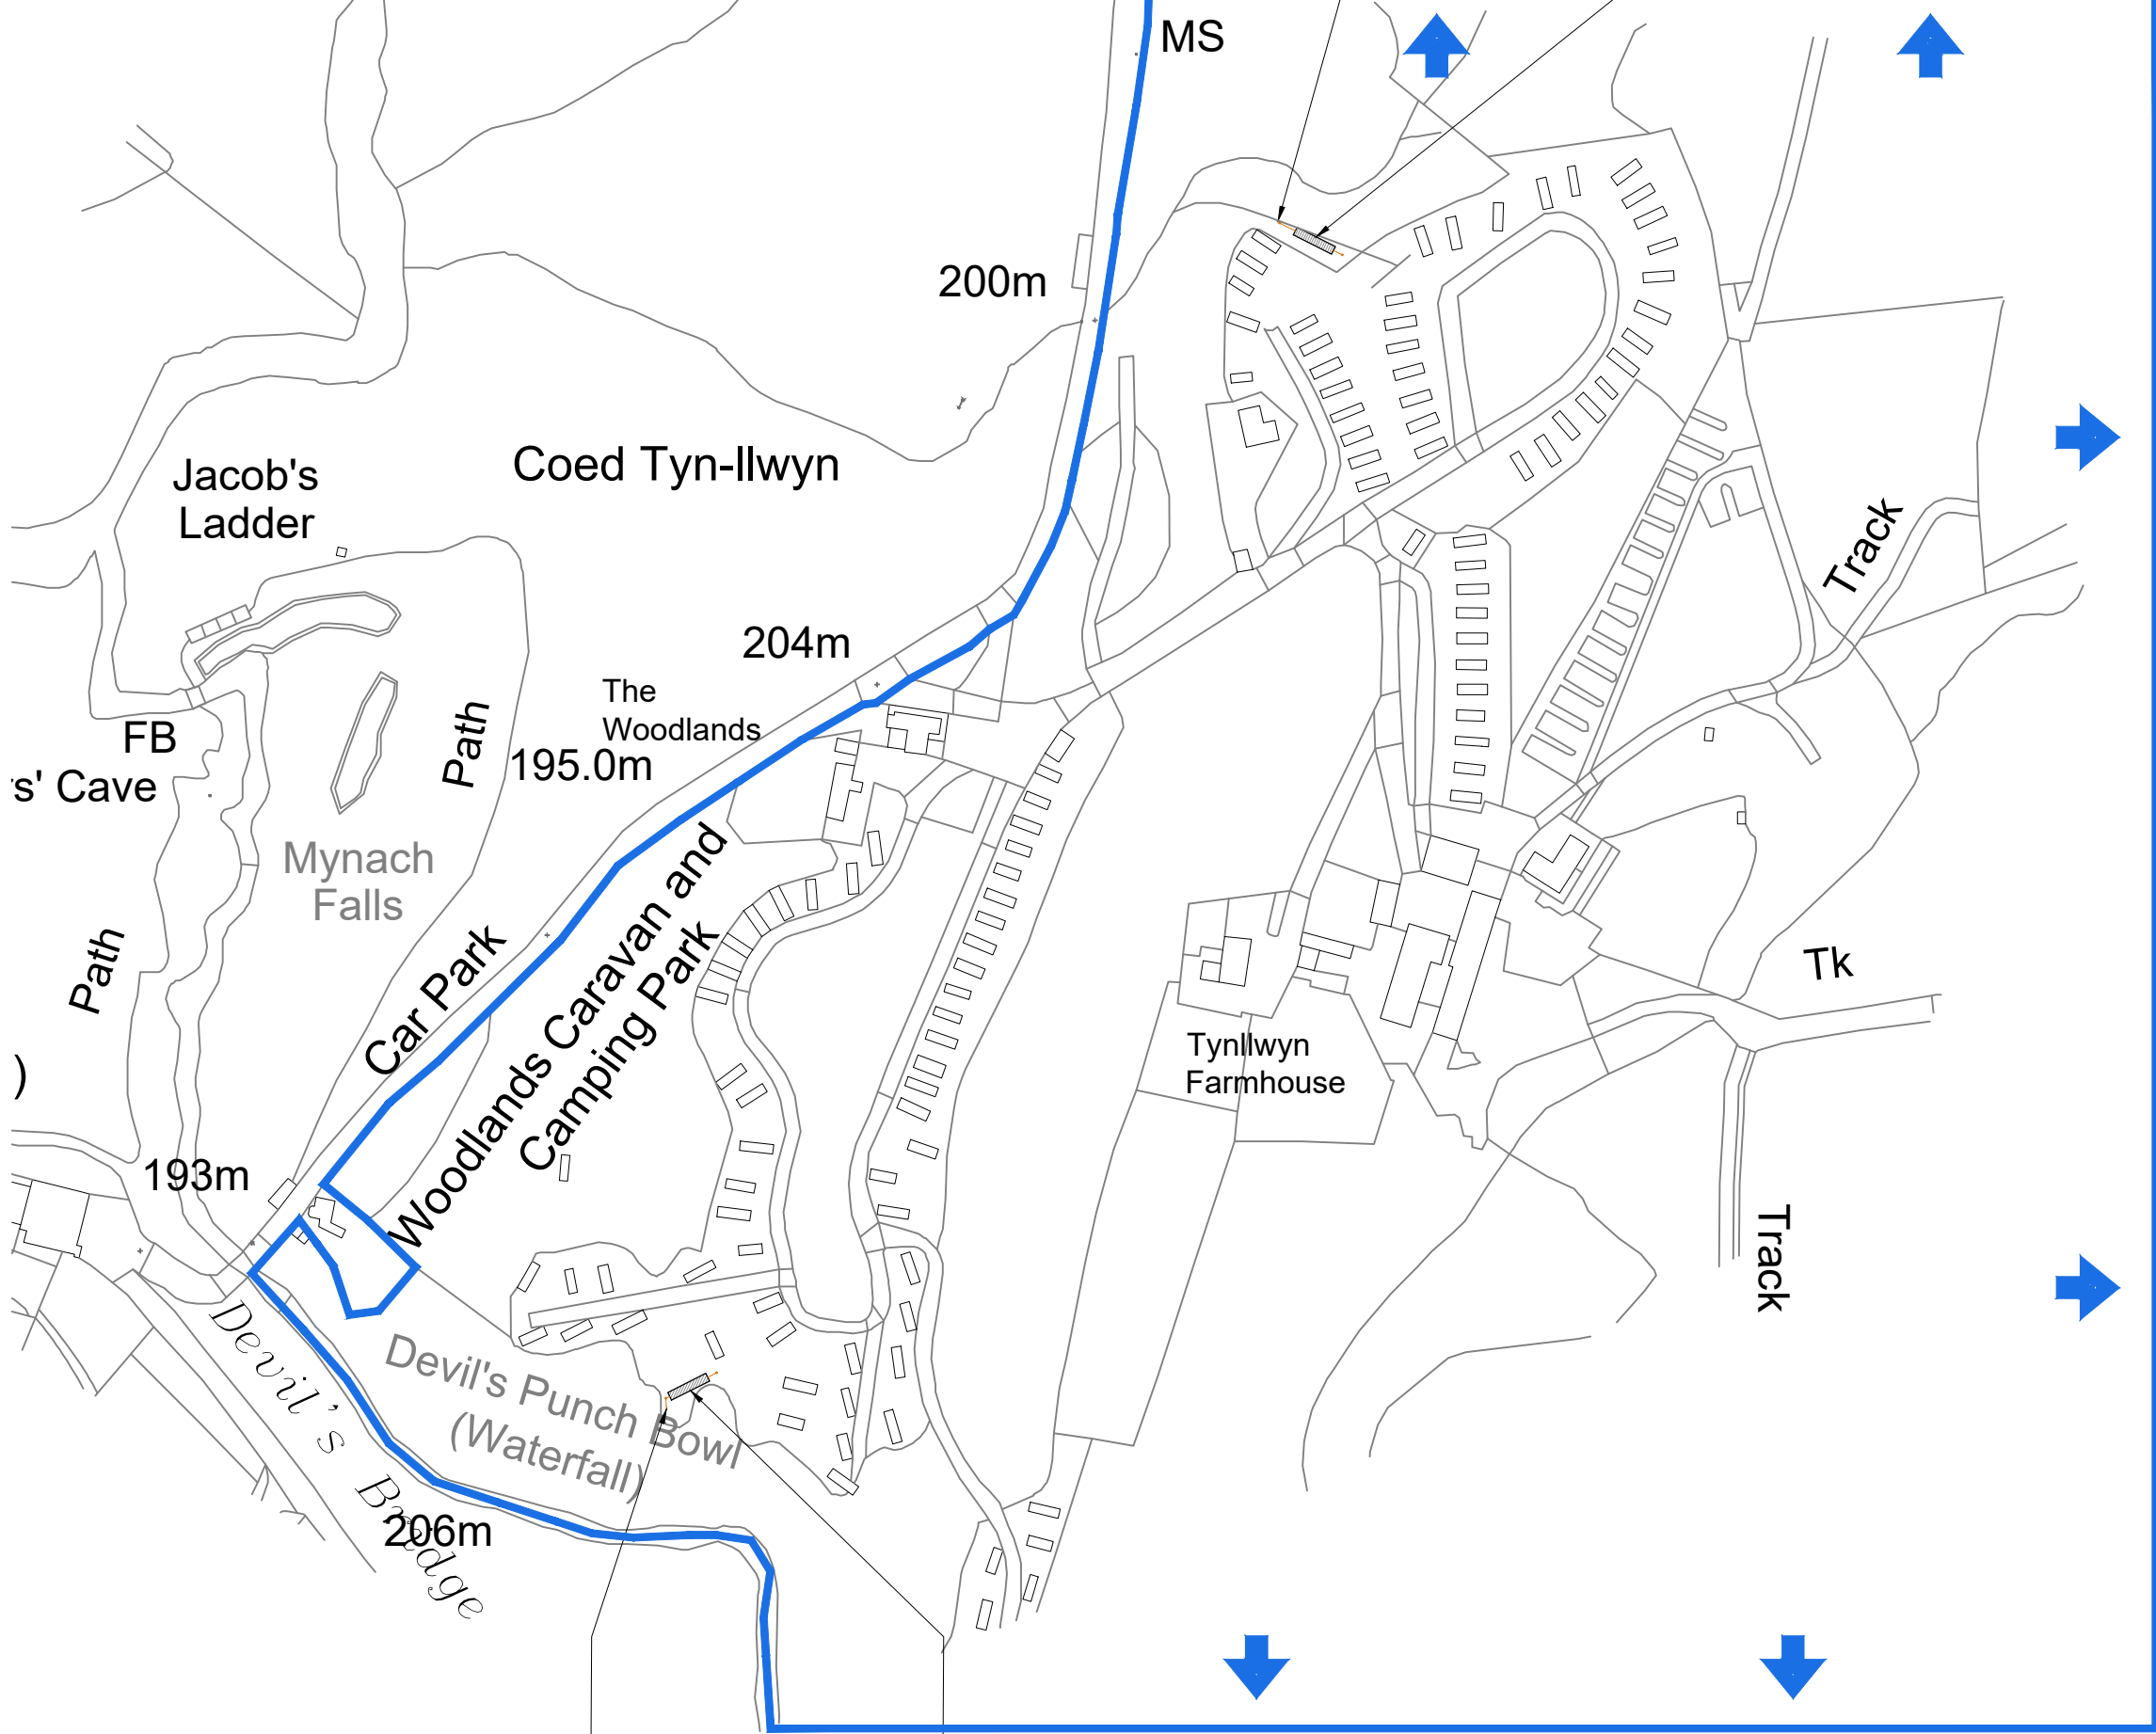

PTP - Discharge Point - South
Clenviro PTP

NOTES
Do not scale use figured dimensions only. Copyright to Hamco Developments Ltd 2025.

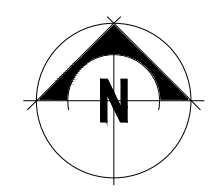

Ordnance Survey, (c) Crown Copyright 2019. All rights reserved. Licence number 100022432

revision	description	date

HAMCO DEVELOPMENTS
 Planning | Design | Consultants
 07734 358703 / 01743 625343
 www.hamco-developments.co.uk
 info@hamco-developments.co.uk

Llanidloes Pilgrimon House, 50 Longbridge St, Llanidloes, Powys, SY18 6EF
Shrewsbury 24 Kenwood Drive, Shrewsbury, Shropshire, SY3 8SY

project.
Woodlands Caravan Park
Devils Bridge, Aberystwyth
Ceredigion, SY23 3JW

drawing
NRW - Discharge Point Plan

scale	date	drawn
1:2500 @ A3	November 2025	MH

drwg no	rev
0404_NRW_01	.