


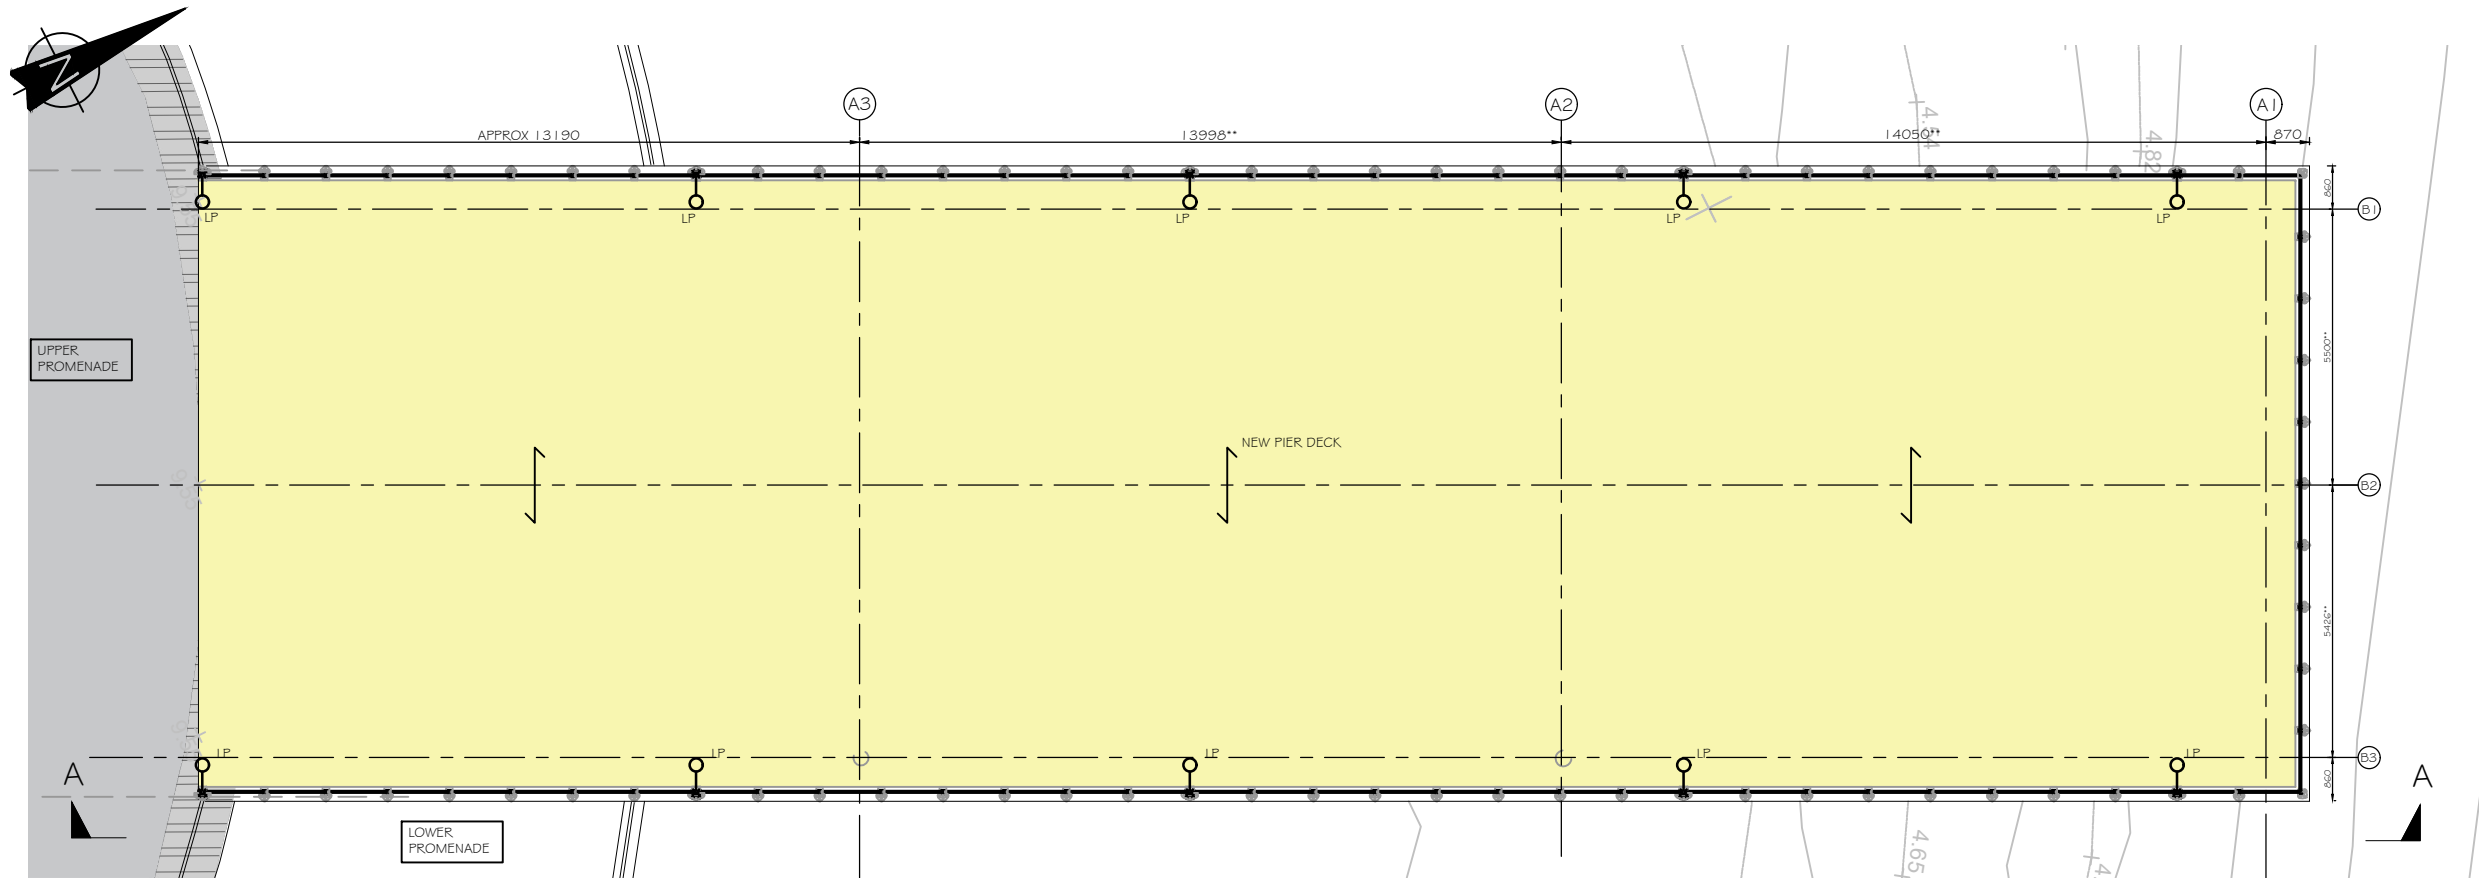

PIER GENERAL ARRANGEMENT
SCALE 1:75


OVERALL PLAN DIMENSIONS - APPROX. 41.24x12.65m

NOTE

1. DO NOT SCALE FROM THIS DRAWING, WORK FROM FIGURED DIMENSIONS ONLY. ALL DIMENSIONS ARE IN MILLIMETRES AND ALL LEVELS ARE IN METRES ABOVE ORDNANCE DATUM U.N.O.
2. NO DEVIATION FROM THE DETAILS SHOWN ON THIS DRAWING WILL BE ALLOWED WITHOUT THE PRIOR PERMISSION IN WRITING.
3. THIS DRAWING IS TO BE READ IN CONJUNCTION WITH ALL RELEVANT ARCHITECTS, ENGINEERS AND SPECIALIST DRAWINGS AND SPECIFICATIONS.

LEGEND

- ← DENOTES SPAN OF 300x100mm C24 TIMBER JOISTS @ 350mm MAX C/C.
- LP LAMP POST

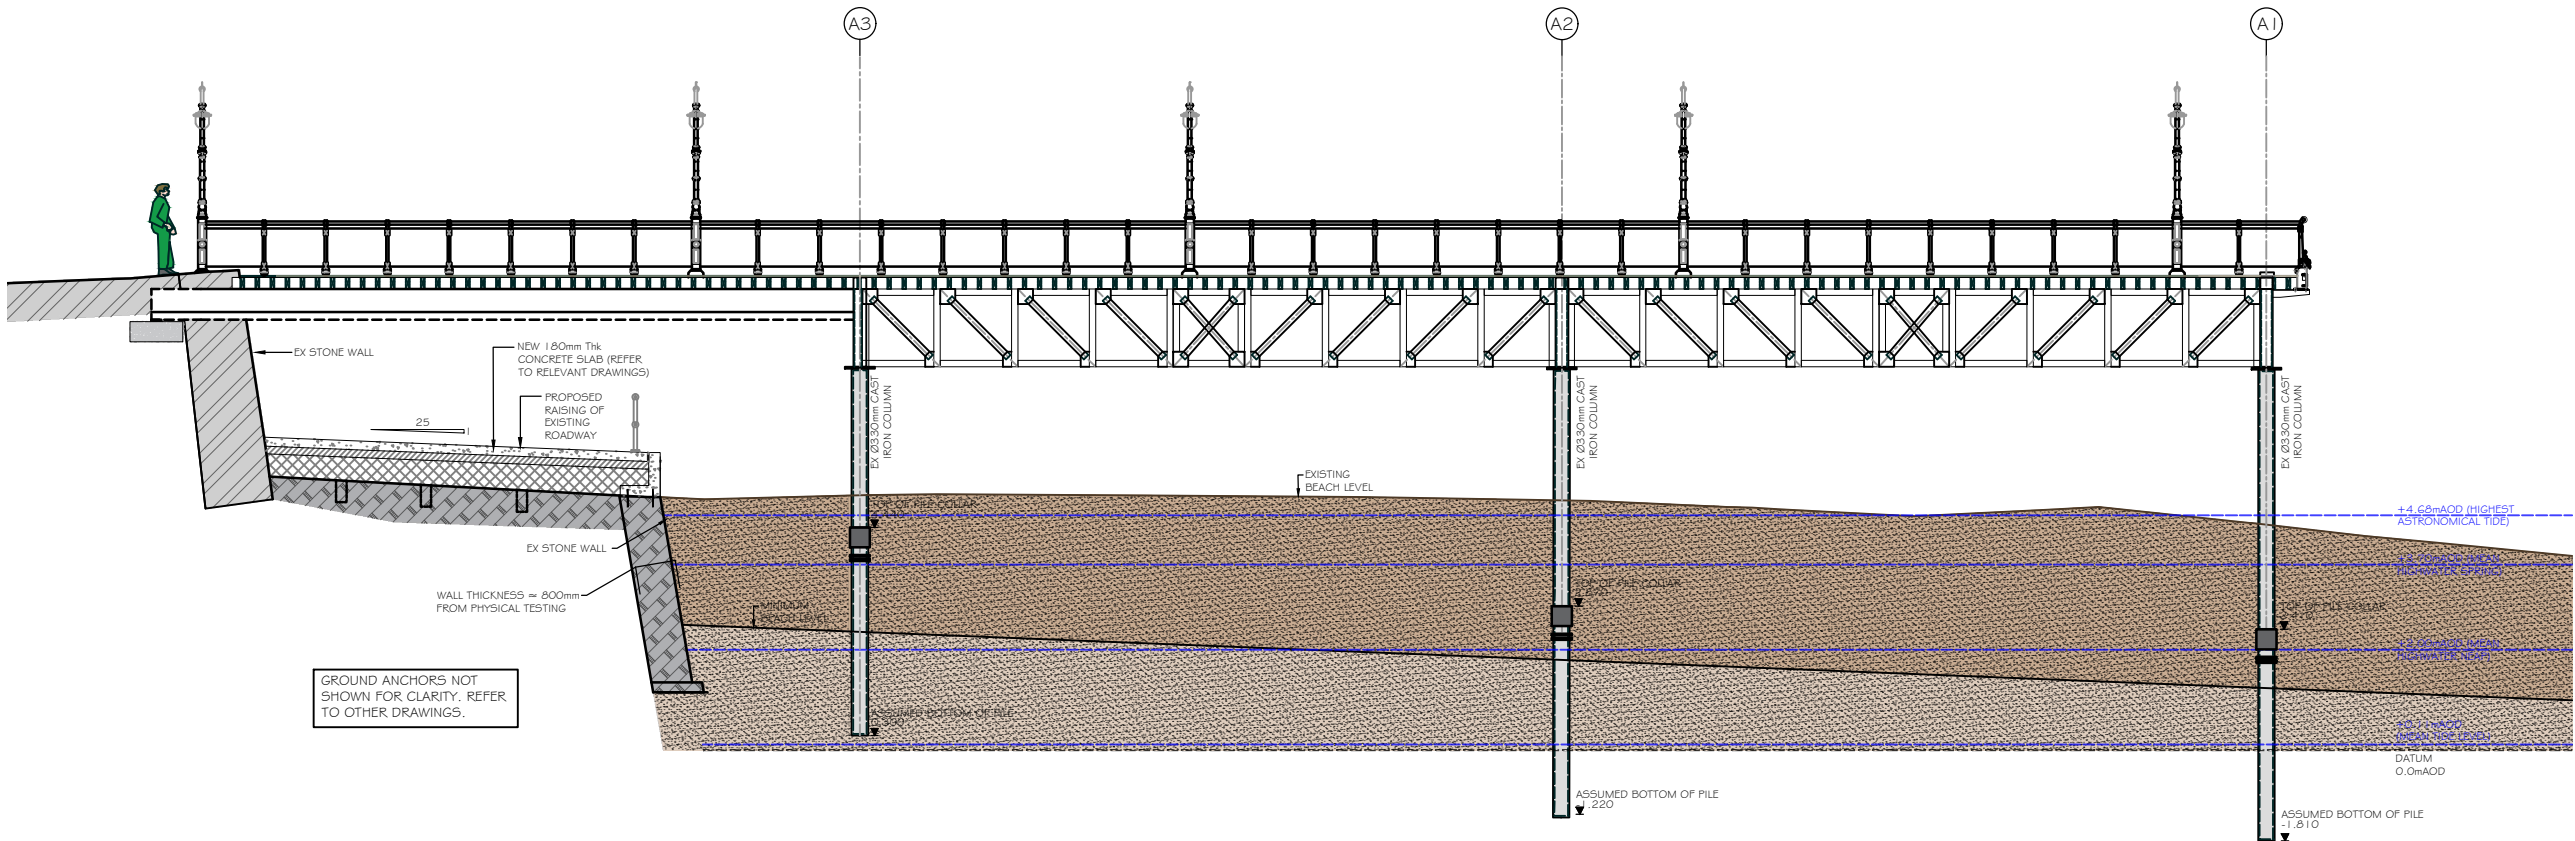

SECTION A-A
SCALE 1:75

P1		ISSUED FOR INFORMATION		DRM	CT	PD	18.01.18
REV	MODIFICATIONS			BY	RE	AP	DATE
PROJECT: COLWYN BAY PIER							
TITLE: PIER GENERAL ARRANGEMENT AND TYPICAL SECTION							
DRAWN BY DRM		DATE 18.01.18					
REVIEWED BY CT		SCALE @ A1 AS SHOWN		JOB REF. 3578			
AUTHORISED BY PD		ISSUE D1		REVISION P1			
DRAWING NUMBER 3578-CAU-XX-XX-DR-S-4200							