



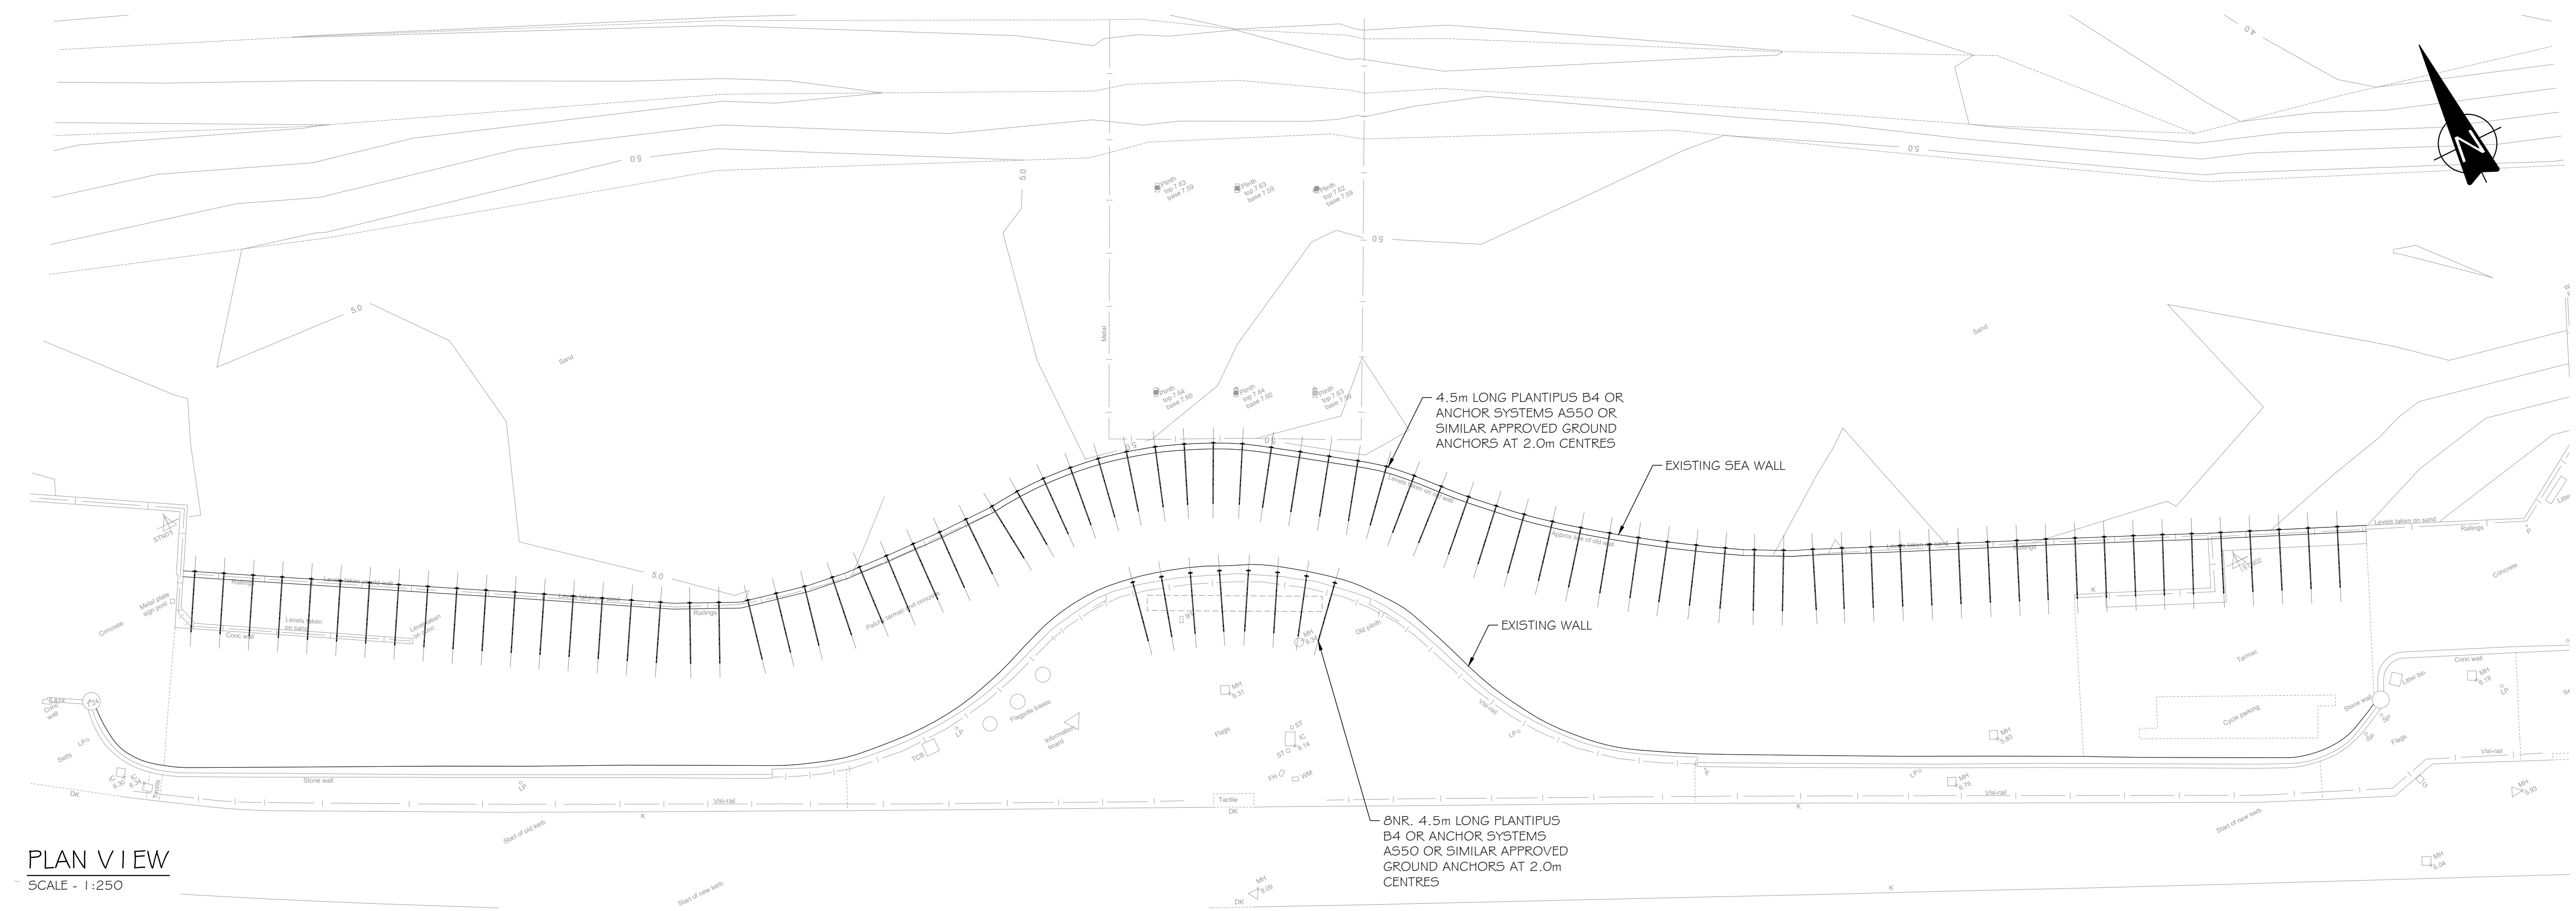


PLAN VIEW
SCALE - 1:250

NOTES


- DO NOT SCALE FROM THIS DRAWING, WORK FROM FIGURED DIMENSIONS ONLY. ALL DIMENSIONS ARE IN MILLIMETRES AND ALL LEVELS ARE IN METRES ABOVE ORDNANCE DATUM U.N.O.
- NO DEVIATION FROM THE DETAILS SHOWN ON THIS DRAWING WILL BE ALLOWED WITHOUT THE PRIOR PERMISSION IN WRITING.
- THIS DRAWING IS TO BE READ IN CONJUNCTION WITH ALL RELEVANT ARCHITECTS, ENGINEERS AND SPECIALIST DRAWINGS AND SPECIFICATIONS.

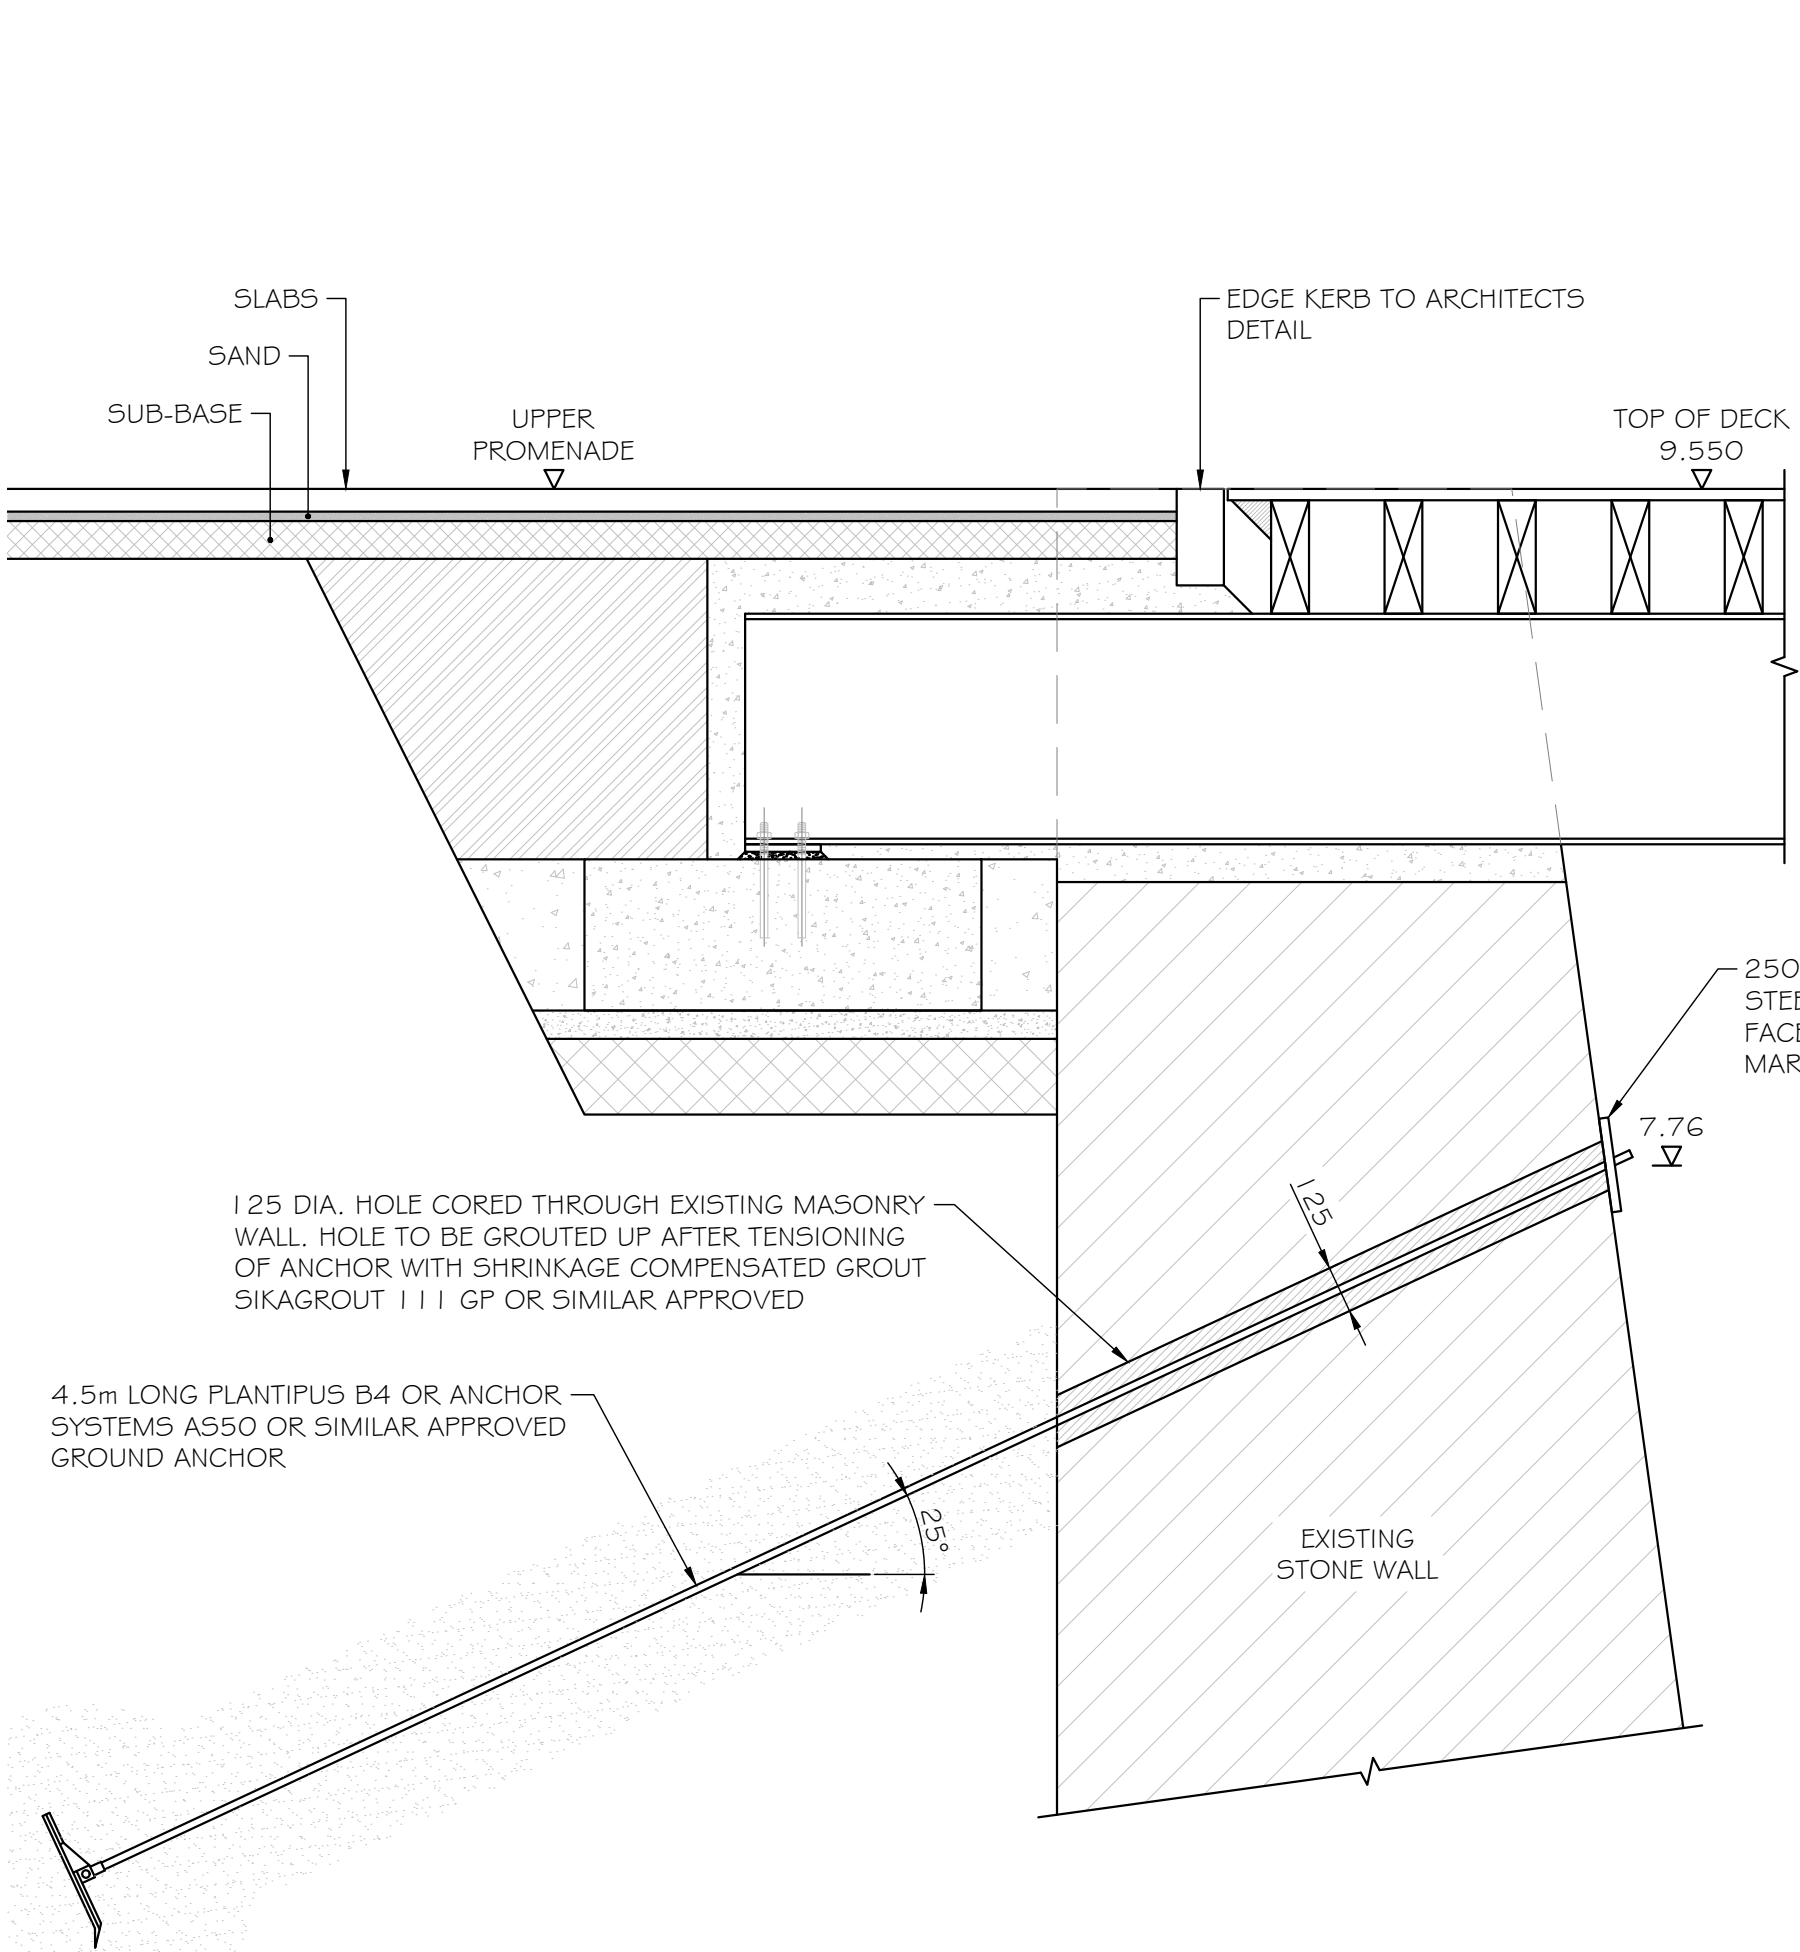

TYPICAL SECTION THROUGH EXISTING WALL
(UPPER PROMENADE)
SCALE - 1:20

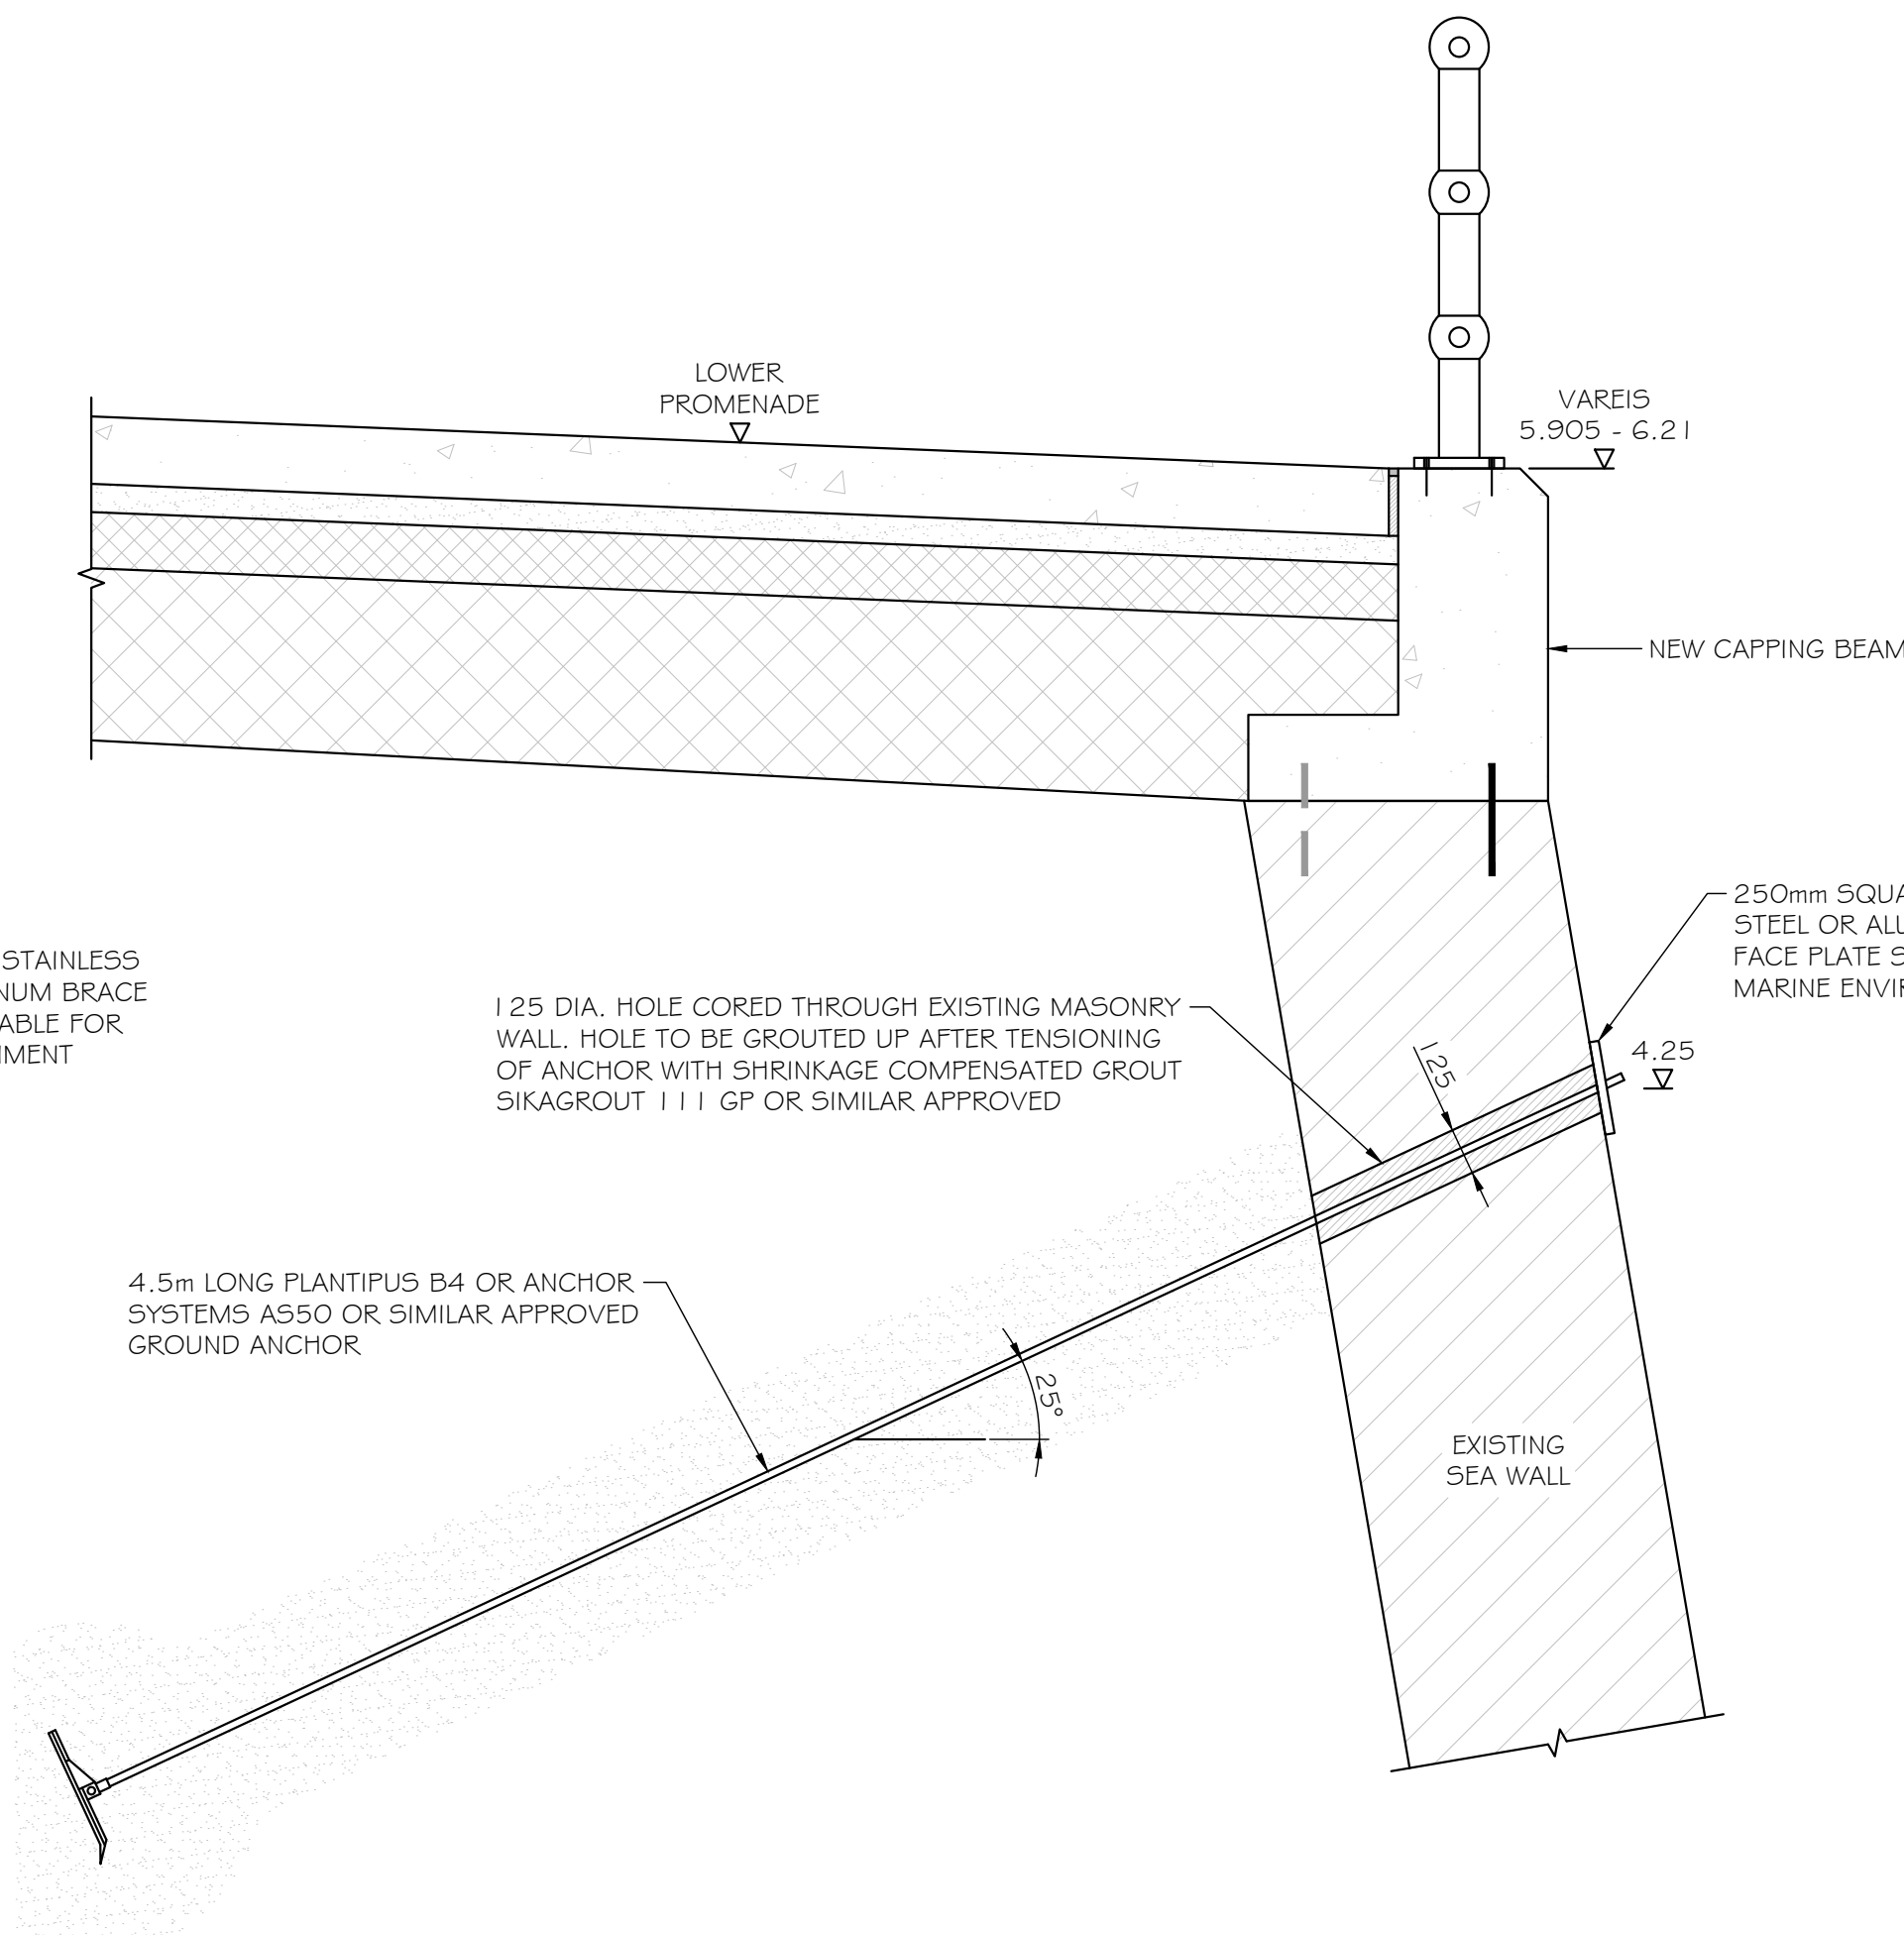

TYPICAL SECTION THROUGH EXISTING SEA WALL
(LOWER PROMENADE)
SCALE - 1:20

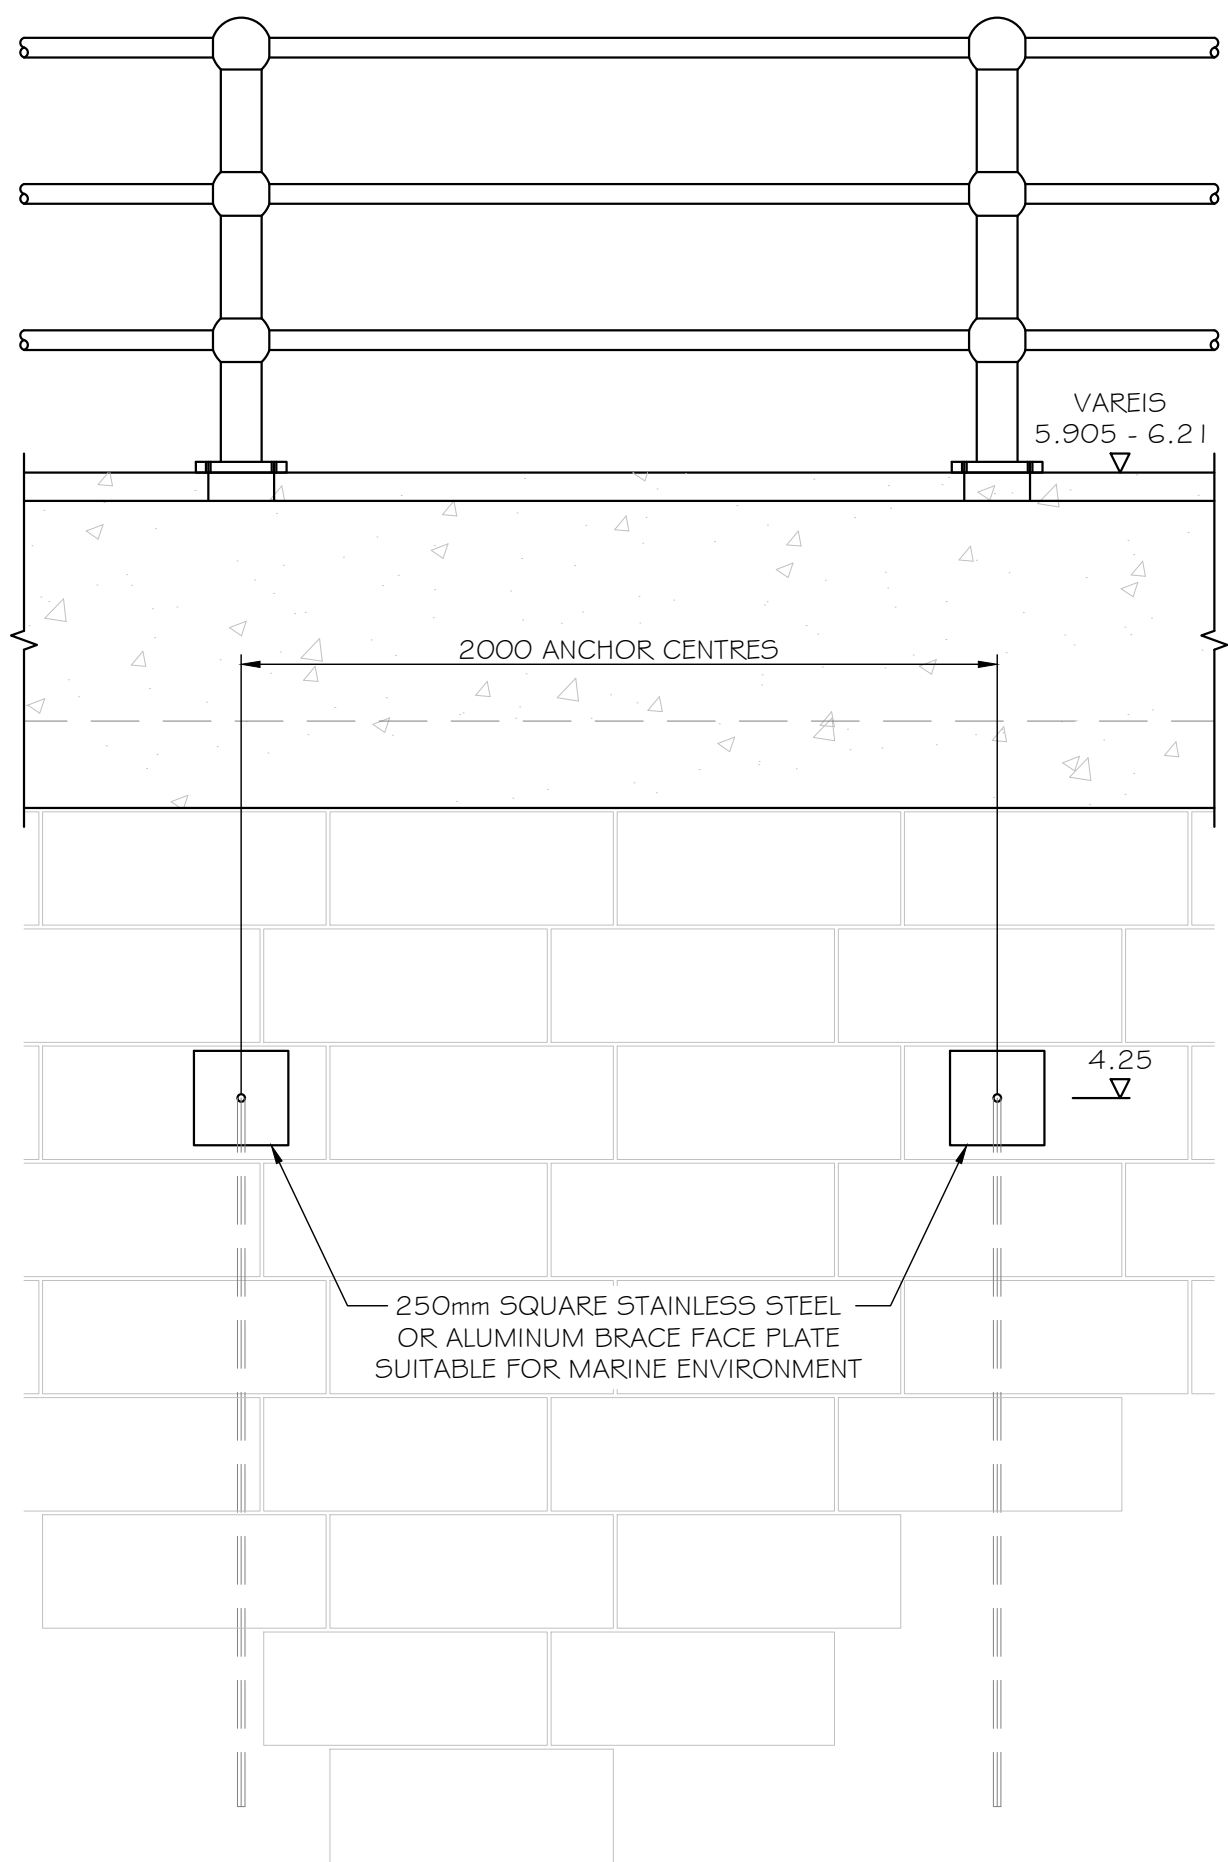

TYPICAL ELEVATION ON EXISTING SEA WALL
(LOWER PROMENADE)
SCALE - 1:20

P1		ISSUED FOR COSTING		CR	DH	DH	15.01.19
REV		MODIFICATIONS		BY	RE	AP	DATE
PROJECT: COLWYN BAY PIER							
TITLE: EXISTING WALLS STRENGTHENING WORKS							
DRAWN BY CR		DATE 14.01.2019					
REVIEWED BY DH		SCALE @ A1 AS SHOWN		JOB REF: 3578			
AUTHORISED BY DH		ISSUE D1		REVISION P1			
DRAWING NUMBER 3578-CAU-XX-XX-DR-C-4402							