


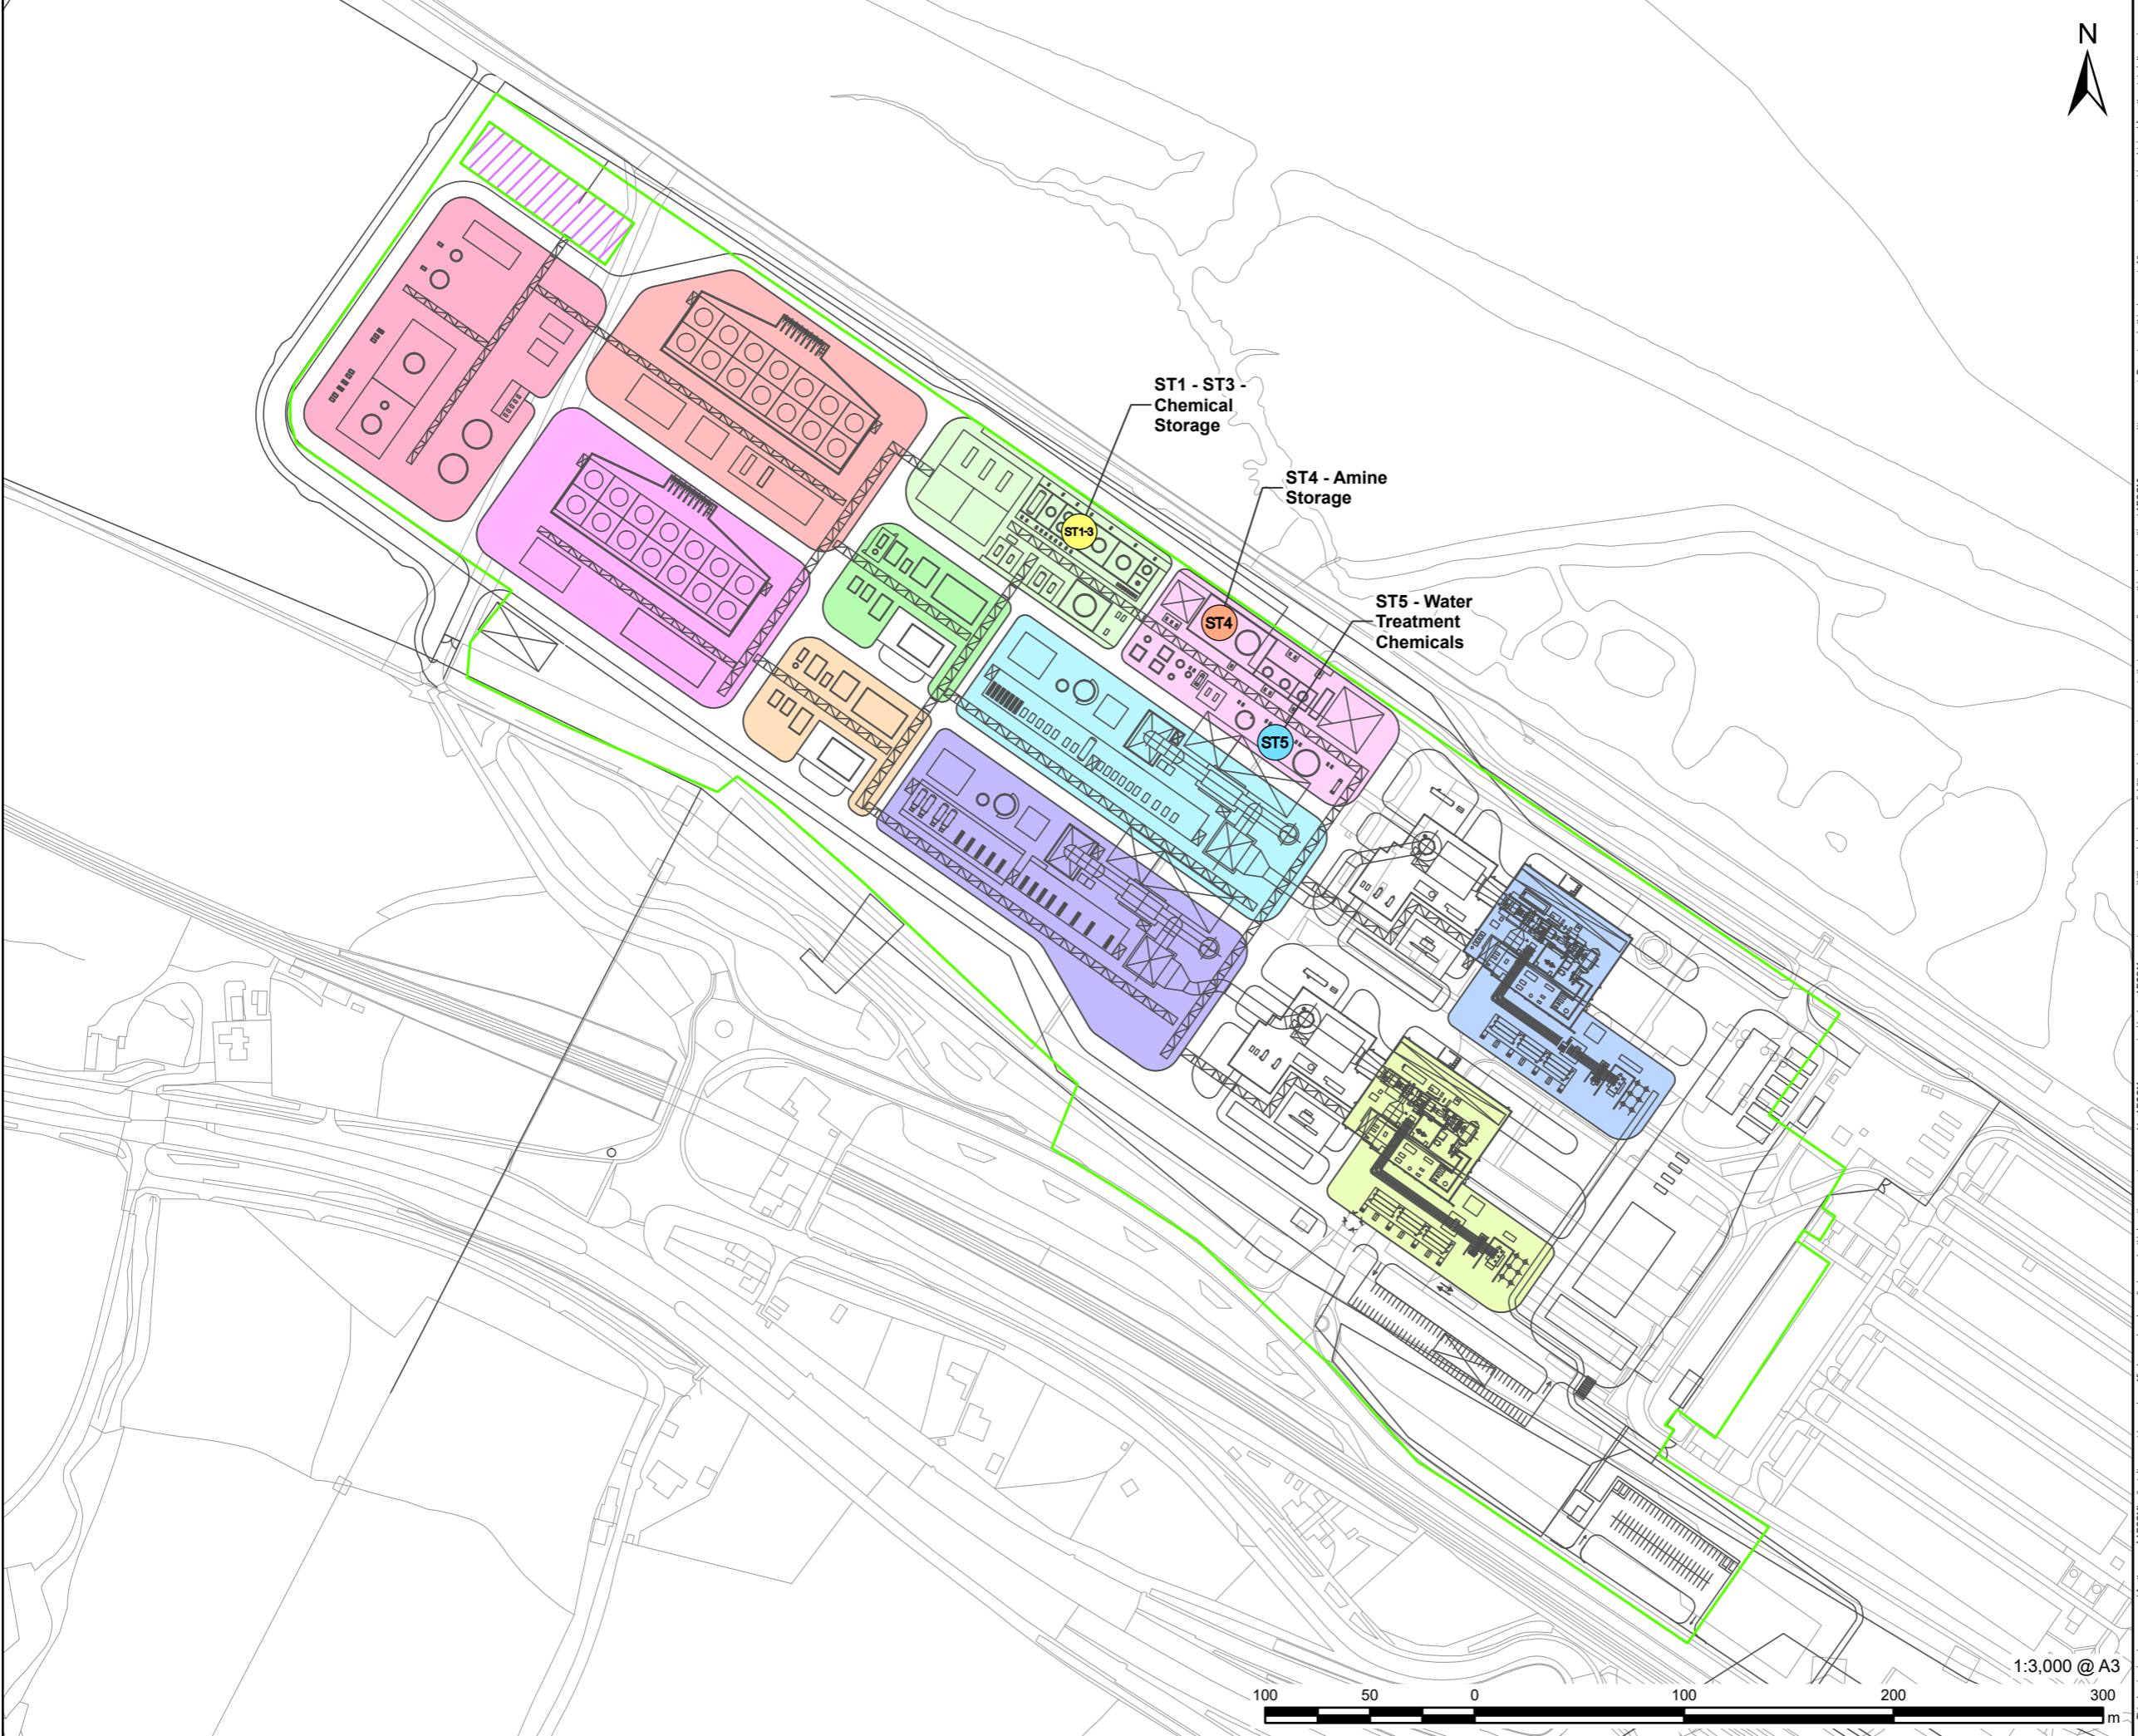

**LEGEND**

	Indicative Installation Boundary
	ST1 - ST3 - Chemical Storage
	ST4 - Amine Storage
	ST5 - Water Treatment Chemicals
	CO2 AGI (Proposed)
	Amine Storage Area
	CO2 Compressor (Train-1)
	CO2 Compressor (Train-2)
	Carbon Capture Area (Train-1)
	Carbon Capture Area (Train-2)
	Chemical Storage Area
	Cooling Water Area (Train-1)
	Cooling Water Area (Train-2)
	Power Island (Train-1)
	Power Island (Train-2)
	Waste Water Treatment Plant



This drawing has been prepared for the use of AECOM's client. It may not be used, modified, reproduced or relied upon by third parties, except as signed by AECOM or as required by law. AECOM accepts no responsibility, and denies any liability whatsoever, to any party that uses or relies on this drawing without AECOM's express written consent. Do not scale this document. All measurements must be obtained from the stated dimensions.

**NOTES**  
© Crown Copyright 2025. All rights reserved.  
Ordnance Survey Licence AC0000808122.

**ISSUE PURPOSE**  
Environmental Permit Application

**DATE**  
January 2026

**PROJECT NUMBER**  
60756365

**FIGURE TITLE**  
Site Layout - Contractor 1

**FIGURE NUMBER**  
Figure 3-1

