

PROJECT

Connah's Quay Low Carbon Power

CONSULTANT

AECOM
 12 Regan Way, Chetwynd Business Park,
 Chilwell, Nottingham, NG9 6RZ
 +44 (0)203 692 9900 tel
 www.AECOM.com

NOTES

HOLDS

1. RE-USE OF WATER TO BE FINALISED.
2. REQUIREMENT FOR SANITARY WATER TREATMENT SYSTEM TO BE FINALISED WITH EMPLOYER.
3. REQUIREMENT FOR OIL WATER SEPARATION PACKAGE TO BE FINALISED WITH EMPLOYER.

ISSUE PURPOSE

Environmental Permit Application

APPROVED FOR ISSUE

-	DJ	CB	AG
I/R	DRAWN BY	CHECKED	APPROVED

ISSUE/REVISION

-	28.07.2025	FIRST ISSUE
I/R	DATE	DESCRIPTION

PROJECT NUMBER

60756365


FIGURE TITLE

Drainage Philosophy
 Technology Licensor 2


FIGURE NUMBER

Figure 10

Closed Drain

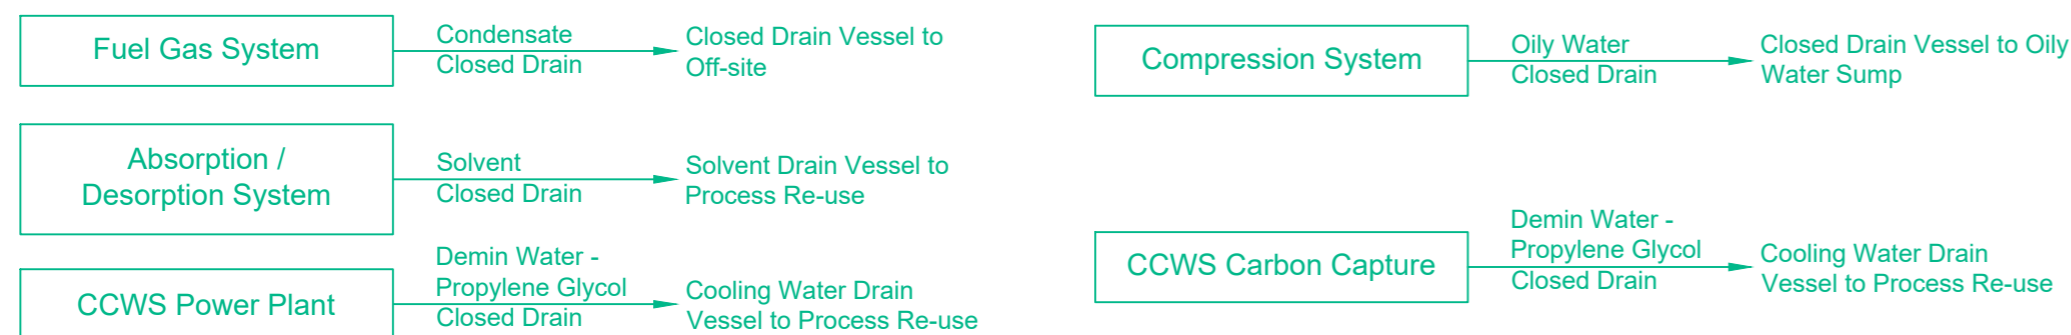

Open Drain

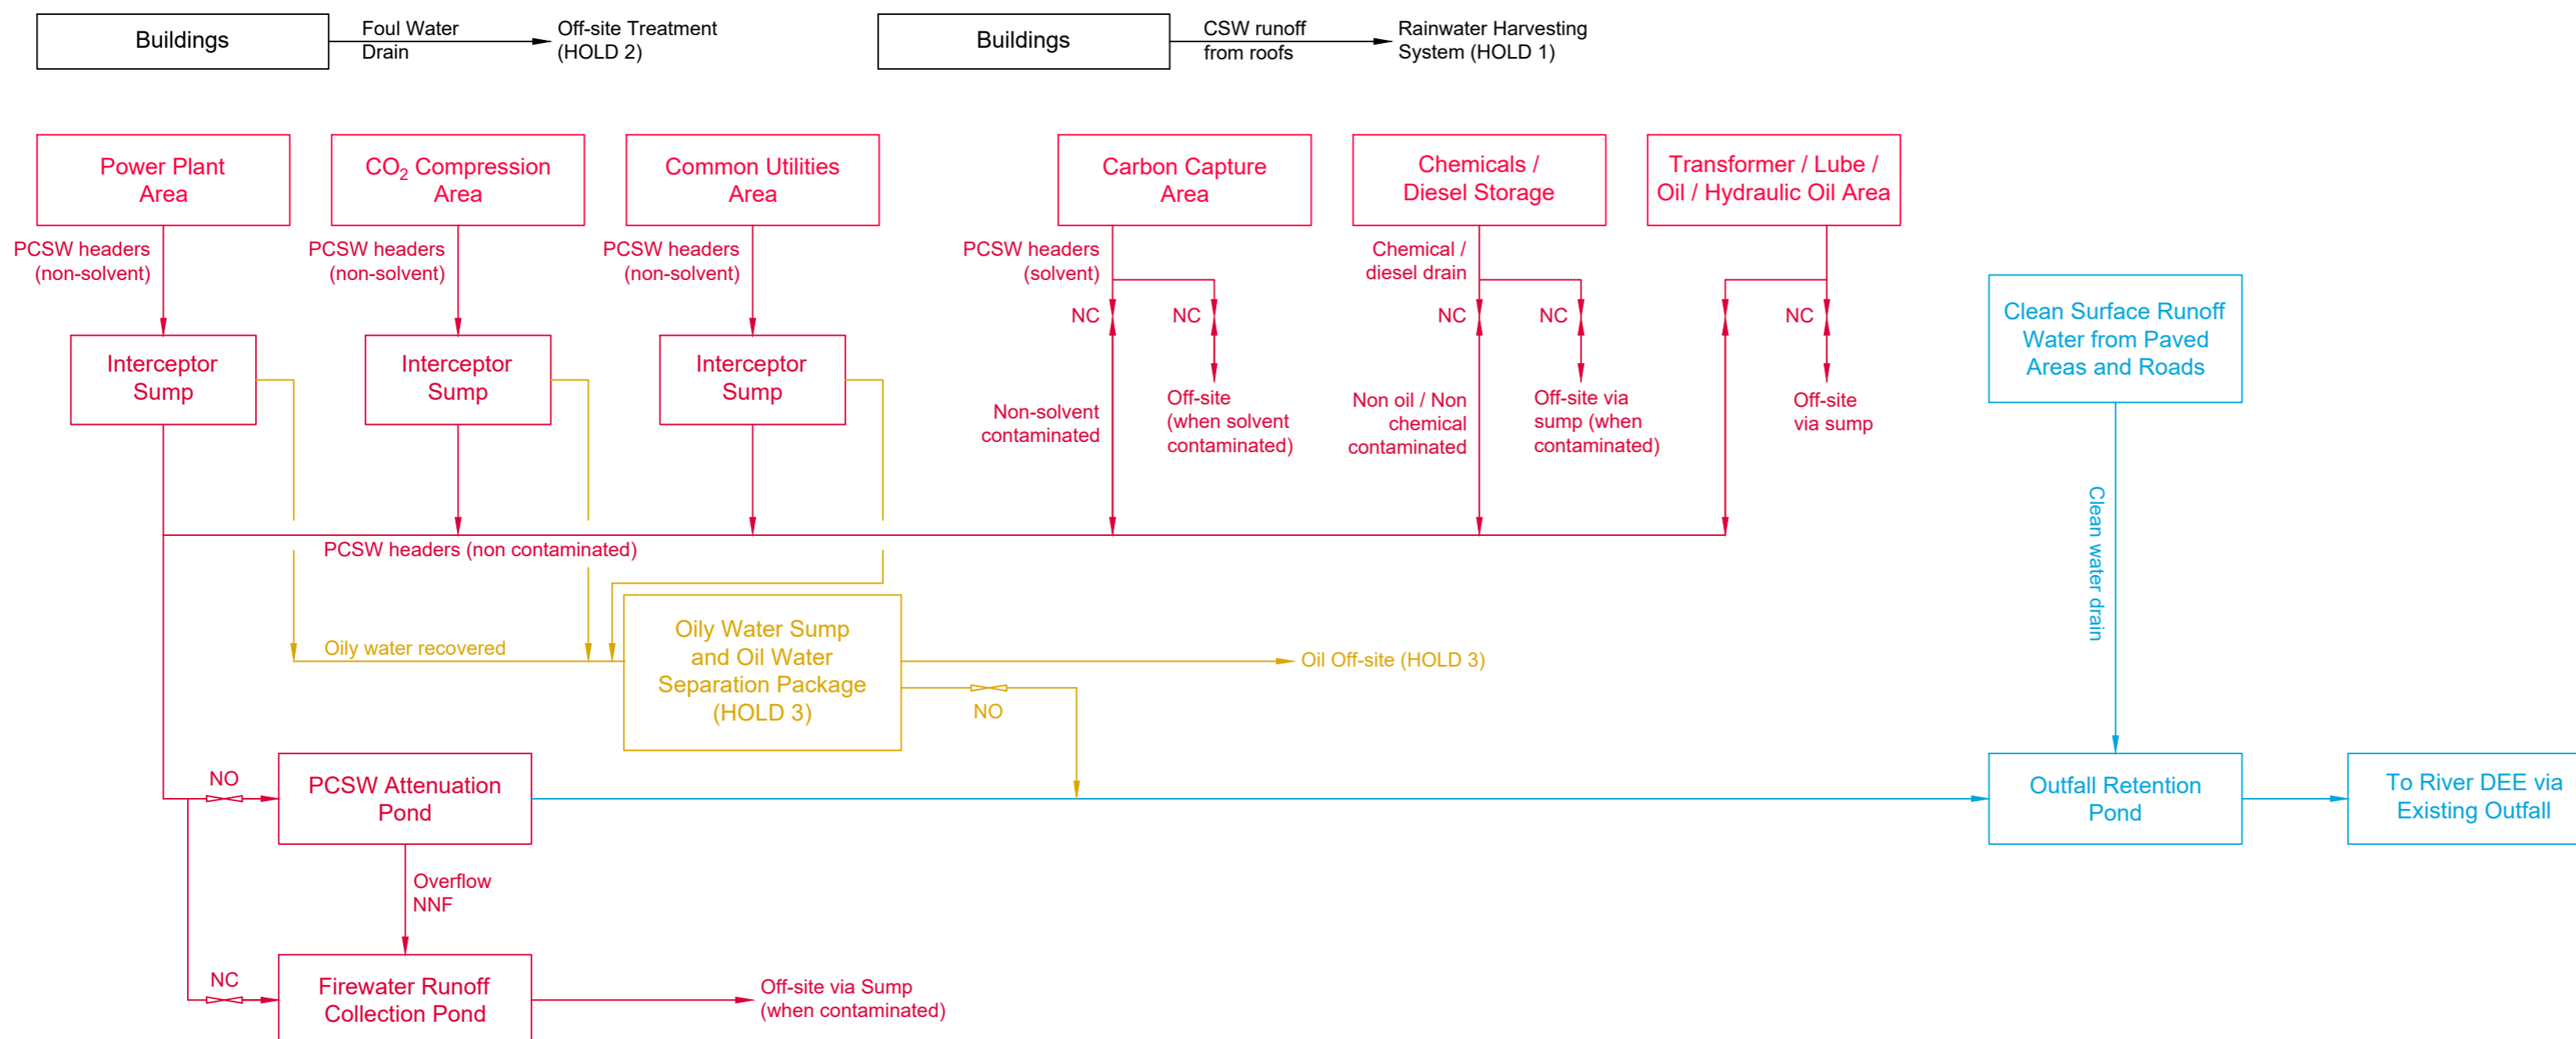

This drawing has been prepared for the use of AECOM's client. It may not be used, modified, reproduced or relied upon by third parties, except as agreed by AECOM or as required by law. AECOM accepts no responsibility, and denies any liability whatsoever, to any party that uses or relies on this drawing without AECOM's express written consent. Do not scale this document. All measurements must be obtained from the stated dimensions.