



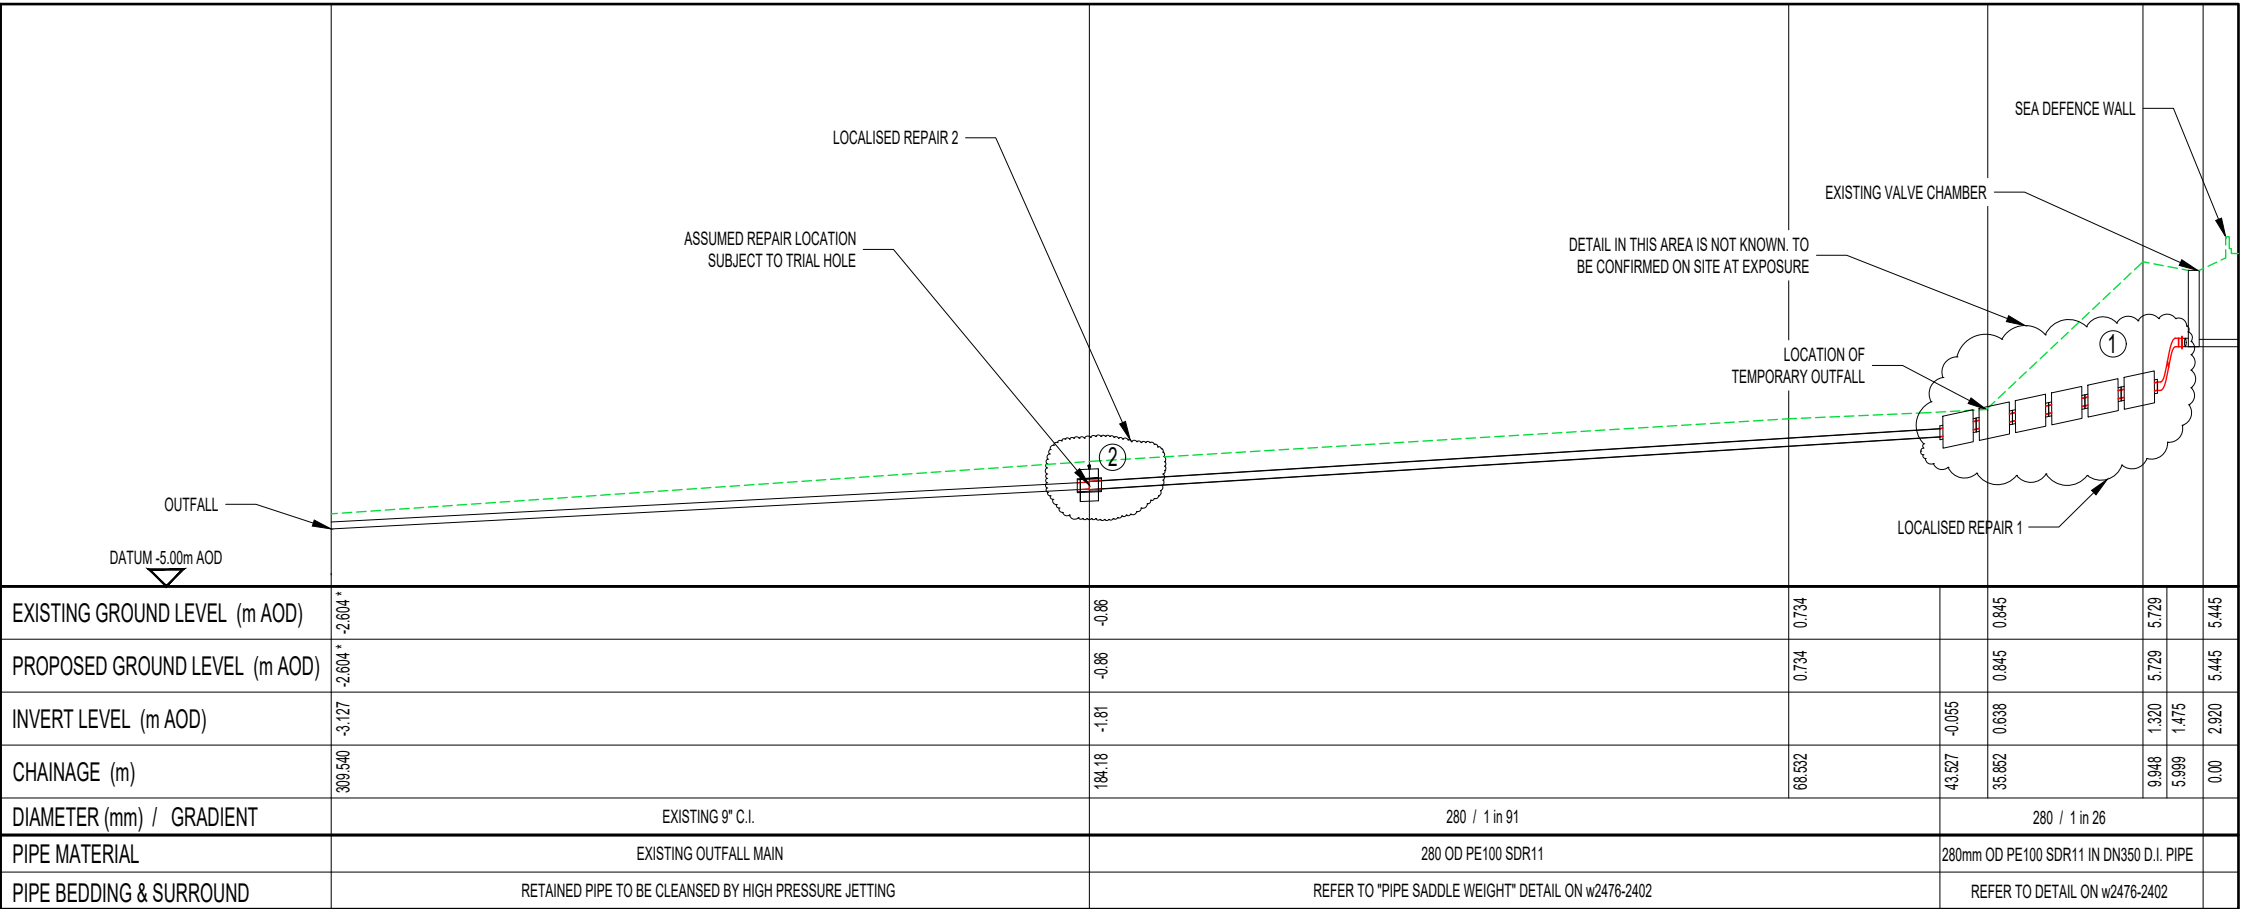

* GROUND LEVELS ASSUMED LEVEL SURVEY STOPPED AT CH 187.83m

LONGITUDINAL SECTION - VALVE CHAMBER TO OUTFALL

SCALE 1 : 1250 HORIZONTAL / 1 : 250 VERTICAL

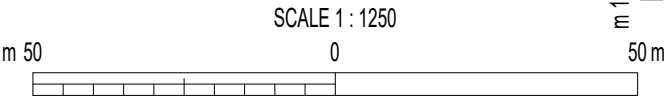

NOTES

- ALL DIMENSIONS IN MILLIMETRES AND ALL LEVELS IN METRES ABOVE ORDNANCE DATUM UNLESS SHOWN OTHERWISE.
- THIS DESIGN IS PROPOSED ON THE BASIS OF CLIENT BRIEF, SPECIFICATIONS, BEST PRACTICE AND RISK REDUCTION / ELIMINATION. THE DESIGNER MUST BE CONSULTED ON ANY PROPOSED CHANGES, BEFORE THEY ARE CONSIDERED FOR IMPLEMENTATION.
- ALL WORK TO BE CARRIED OUT IN ACCORDANCE WITH CESWI7 (CIVIL ENGINEERING SPECIFICATION FOR THE WATER INDUSTRY (7TH EDITION)) SUPPLEMENTED BY THE 'DCWW CIVIL ENGINEERING SPECIFICATION CS501A'.
- GROUND PROFILE HAS BEEN GENERATED FROM LEVEL SURVEY CARRIED OUT 05/11/18.
- THIS DRAWING IS TO BE READ IN CONJUNCTION WITH w2476-2102 AND 2402.

KEY

- EXISTING GROUND PROFILE
- SEWER TO BE RENEWED
- SEWER TO BE RETAINED

SITE LOCATION
GRID REFERENCE: 261030, 313602
SITE ADDRESS: PENRHYN DRIVE NORTH, FAIRBOURNE LL38 2DJ

CAUTION: THE MANAGEMENT AND DESIGN OF ANY AND ALL TEMPORARY WORKS REQUIRED TO EXECUTE THIS DESIGN ARE THE RESPONSIBILITY OF THE CONTRACTOR.

T00	18-02-19	PRICING ISSUE	KJP	MJ	PMJ
P00	23-11-18	FIRST ISSUE	MJ	KJP	TM
REV.	DATE	DESCRIPTION	DSGND	CHKD	APPD

CLIENT

PRINCIPAL DESIGNER
DŴR CYMRU WELSH WATER

Waterco Ltd., Eden Court, Lon Parcwr Business Park, Ruthin LL15 1NJ
tel (+44) 1824 702220
www.waterco.co.uk

SCHEME

FAIRBOURNE
SEA OUTFALL REPAIR

TITLE

LONGITUDINAL SECTION

STATUS			PRICING	
DESIGNED MJ	CHECKED KJP	APPROVED TM	SCALE / SHEET SIZE AS SHOWN / A3	
DRAWING NO. w2476-2202			REV T00	