



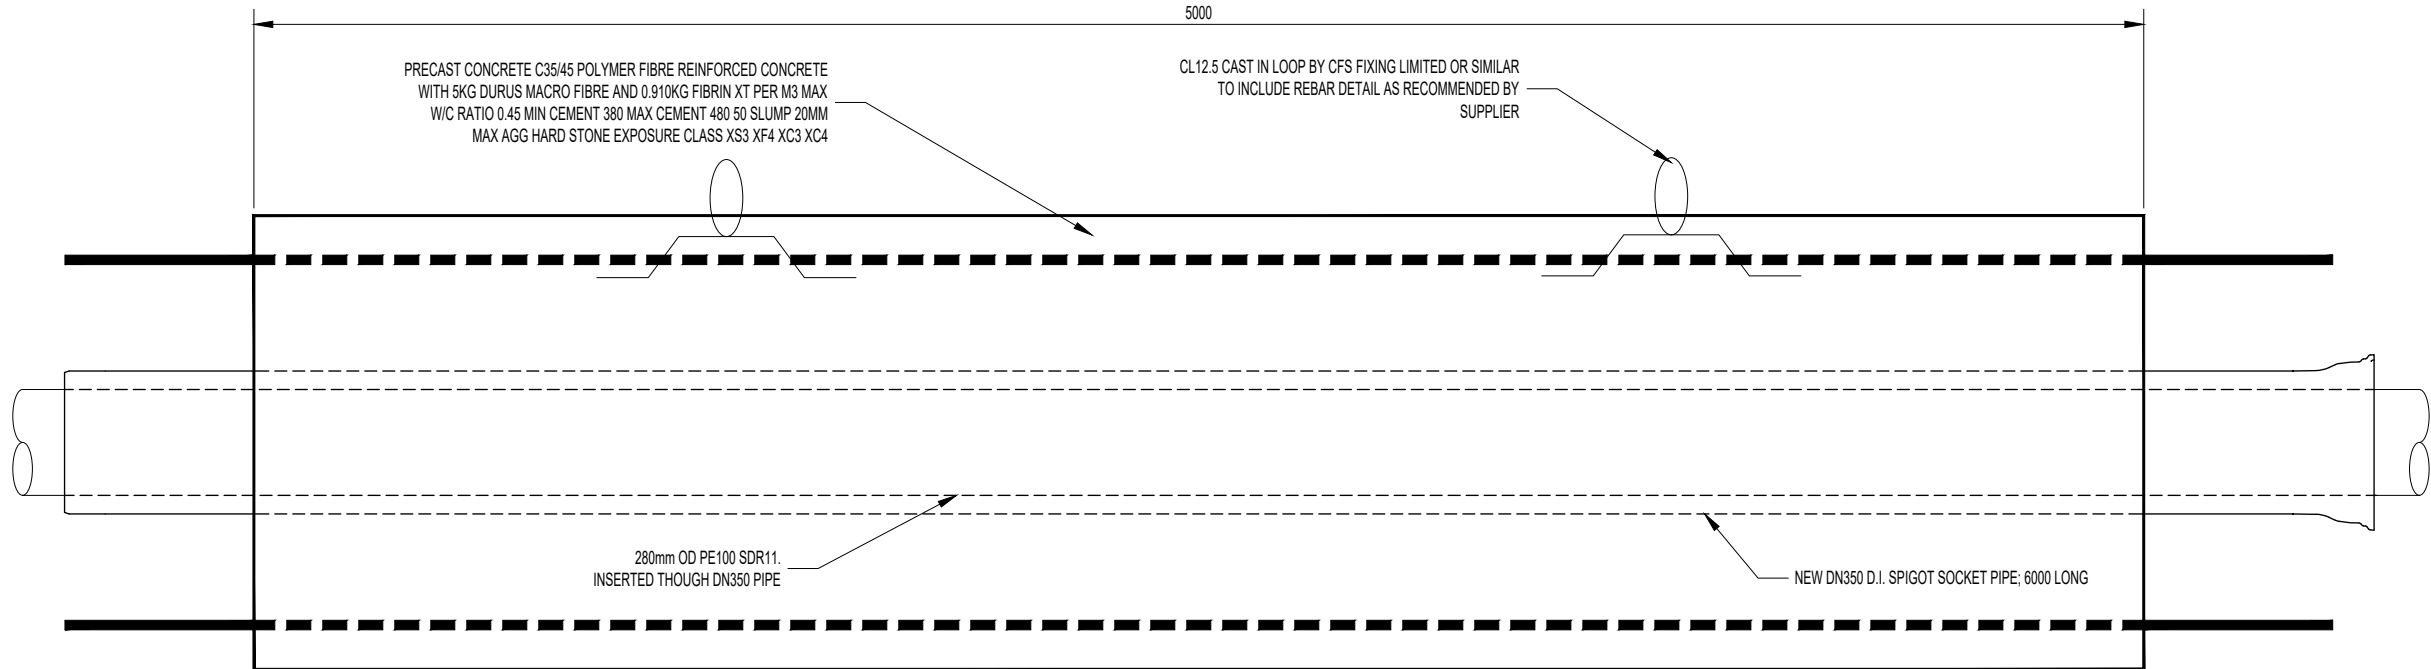


(6No) CONCRETE SURROUND
SECTION VIEW
SCALE: 1 : 20


NOTE
APPROXIMATE WEIGHT 15.2t -
LIFTING STRAP DETAIL T B C

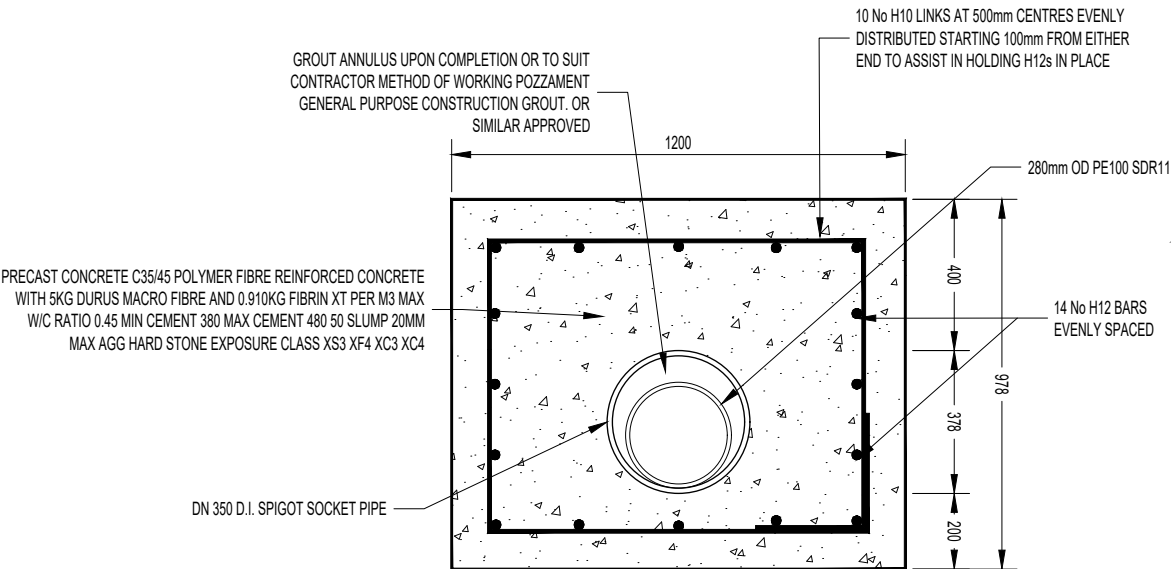

CONCRETE SURROUND
SECTION VIEW
SCALE: 1 : 20

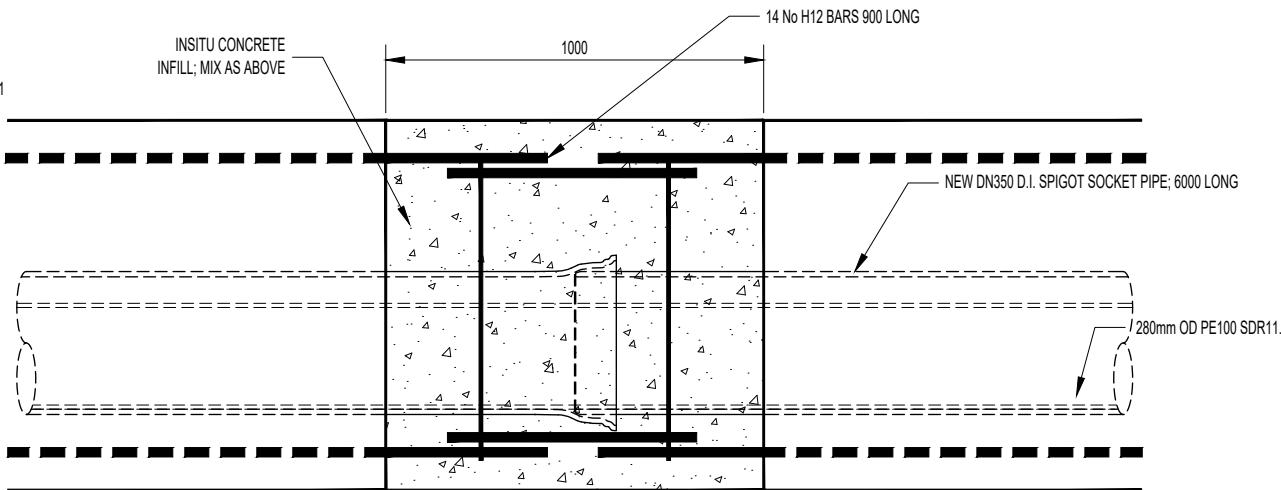

CONNECTION PIECE
PLAN VIEW
SCALE: 1 : 20

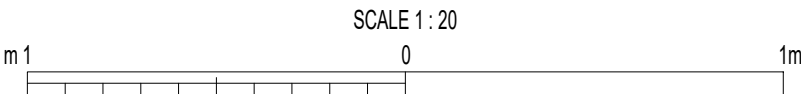

NOTES

- ALL DIMENSIONS IN MILLIMETRES AND ALL LEVELS IN METRES ABOVE ORDNANCE DATUM UNLESS SHOWN OTHERWISE.
- THIS DESIGN IS PROPOSED ON THE BASIS OF CLIENT BRIEF, SPECIFICATIONS, BEST PRACTICE AND RISK REDUCTION / ELIMINATION. THE DESIGNER MUST BE CONSULTED ON ANY PROPOSED CHANGES, BEFORE THEY ARE CONSIDERED FOR IMPLEMENTATION.
- ALL WORK TO BE CARRIED OUT IN ACCORDANCE WITH CESWI 7 (CIVIL ENGINEERING SPECIFICATION FOR THE WATER INDUSTRY (7TH EDITION)) SUPPLEMENTED BY THE 'DCWW CIVIL ENGINEERING SPECIFICATION CS501A'.
- IN-SITU CONCRETE SHALL BE TESTED IN ACCORDANCE WITH CESWI 7 Cl 2.20 TO 2.22 CRITICAL STRUCTURE. ADDITIONALLY FIELD CURES TO BE TAKEN TO VERIFY ACTUAL BEFORE TRANSPORT AND PLACING.
- COVER TO REINFORCEMENT 60mm

REFERENCE CALCULATIONS

< CALCULATION FILE/DOCUMENT REFERENCE >



CAUTION: THE MANAGEMENT AND DESIGN OF ANY AND ALL TEMPORARY WORKS REQUIRED TO EXECUTE THIS DESIGN ARE THE RESPONSIBILITY OF THE CONTRACTOR.

T01	08.03.19	NOTES UPDATED	KJP	MJ	PMJ
T00	15.02.19	PRICING ISSUE	KJP	MJ	PMJ
P00	23-11-18	FIRST ISSUE	KJP	MJ	TM
REV.	DATE	DESCRIPTION	DSGND	CHKD	APP'D

CLIENT



PRINCIPAL DESIGNER

DŴR CYMRU WELSH WATER



Waterco Ltd., Eden Court,
Lon Parcwr Business Park, Ruthin LL15 1NJ
tel (+44) 1824 702220
www.waterco.co.uk

SCHEME

FAIRBOURNE
SEA OUTFALL REPAIR

TITLE

PIPE PROTECTION DETAIL
REPAIR LOCATION 1

STATUS

PRICING

DESIGNED	CHECKED	APPROVED	SCALE / SHEET SIZE
KJP	MJ	TM	AS SHOWN / A3

DRAWING NO.

w2476-2402

REV

T01