


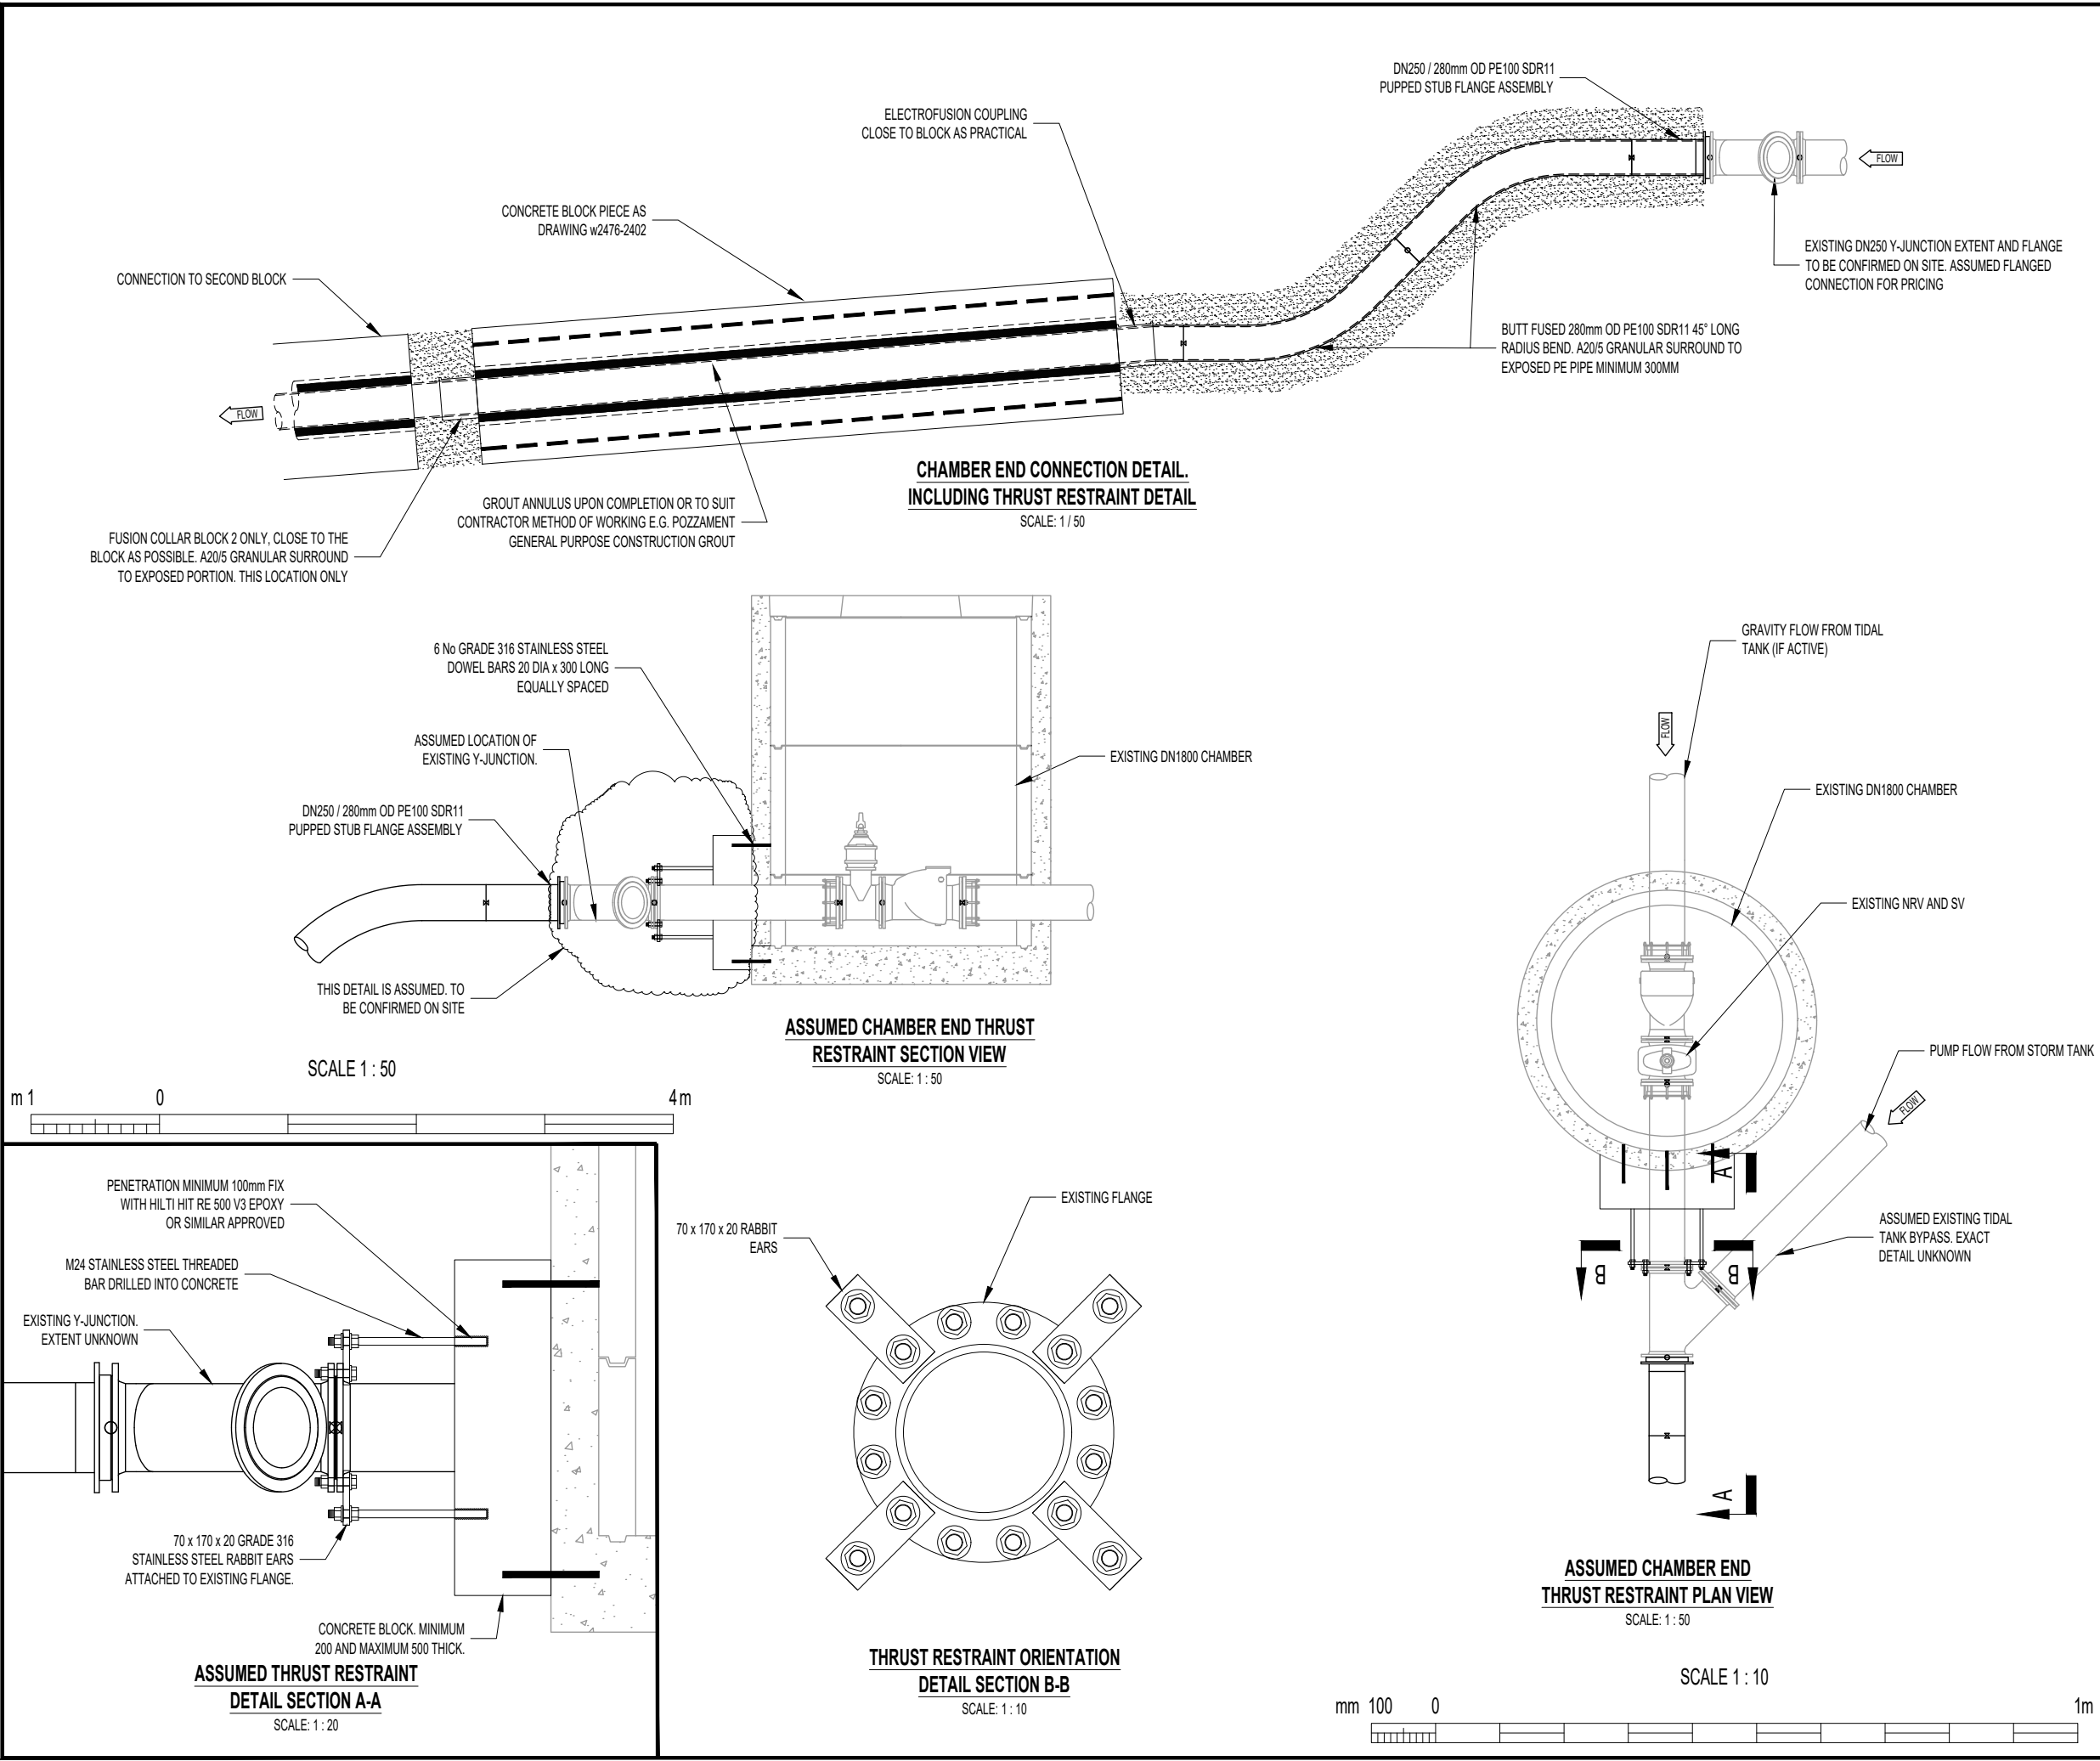

- NOTES**
- ALL DIMENSIONS IN MILLIMETRES AND ALL LEVELS IN METRES ABOVE ORDNANCE DATUM UNLESS SHOWN OTHERWISE.
 - THIS DESIGN IS PROPOSED ON THE BASIS OF CLIENT BRIEF, SPECIFICATIONS, BEST PRACTICE AND RISK REDUCTION / ELIMINATION. THE DESIGNER MUST BE CONSULTED ON ANY PROPOSED CHANGES, BEFORE THEY ARE CONSIDERED FOR IMPLEMENTATION.
 - ALL WORK TO BE CARRIED OUT IN ACCORDANCE WITH CESWI 7 (CIVIL ENGINEERING SPECIFICATION FOR THE WATER INDUSTRY (7TH EDITION)) SUPPLEMENTED BY THE 'DCWW CIVIL ENGINEERING SPECIFICATION CS501A'.
 - PIPE JOINT AND THREADED BAR TO WRAPPED AS CESWI RUBBER BITUMEN TAPE WITH PVC BACKING OR HEAT SHRINK SLEEVES

REFERENCE CALCULATIONS
< CALCULATION FILE/DOCUMENT REFERENCE >

CAUTION: THE MANAGEMENT AND DESIGN OF ANY AND ALL TEMPORARY WORKS REQUIRED TO EXECUTE THIS DESIGN ARE THE RESPONSIBILITY OF THE CONTRACTOR.

T01	08.03.19	NOTES UPDATED	KJP	MJ	PMJ
T00	15-02-19	PRICING ISSUE	KJP	MJ	PMJ
P00	23-11-18	FIRST ISSUE	KJP	MJ	TM
REV.	DATE	DESCRIPTION	DSGND	CHKD	APP'D

CLIENT

PRINCIPAL DESIGNER
DŴR CYMRU WELSH WATER

Waterco

Waterco Ltd., Eden Court,
Lon Parcwr Business Park, Ruthin LL15 1NJ
tel (+44) 1824 702220
www.waterco.co.uk

SCHEME

FAIRBOURNE
SEA OUTFALL REPAIR

TITLE

CONNECTION DETAILS
REPAIR LOCATION ONE

STATUS				PRICING	
DESIGNED	CHECKED	APPROVED	SCALE / SHEET SIZE	AS SHOWN / A3	
MJ	KJP	TM			

DRAWING NO.				REV
w2476-2404				T01