



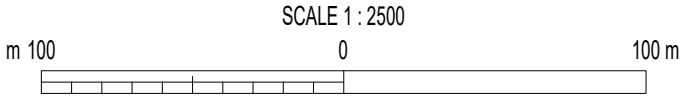

WORKING AREA CO-ORDINATES		
REFERENCE	EASTING (m)	NORTHING (m)
C001	260867	313569
C002	260863	313602
C003	260987	313613
C004	260983	313669
C005	261055	313673
C006	261060	313569
C007	261064	313564
C008	261072	313565
C009	261072	313560
C010	261062	313560
C011	261052	313569
C012	261051	313582

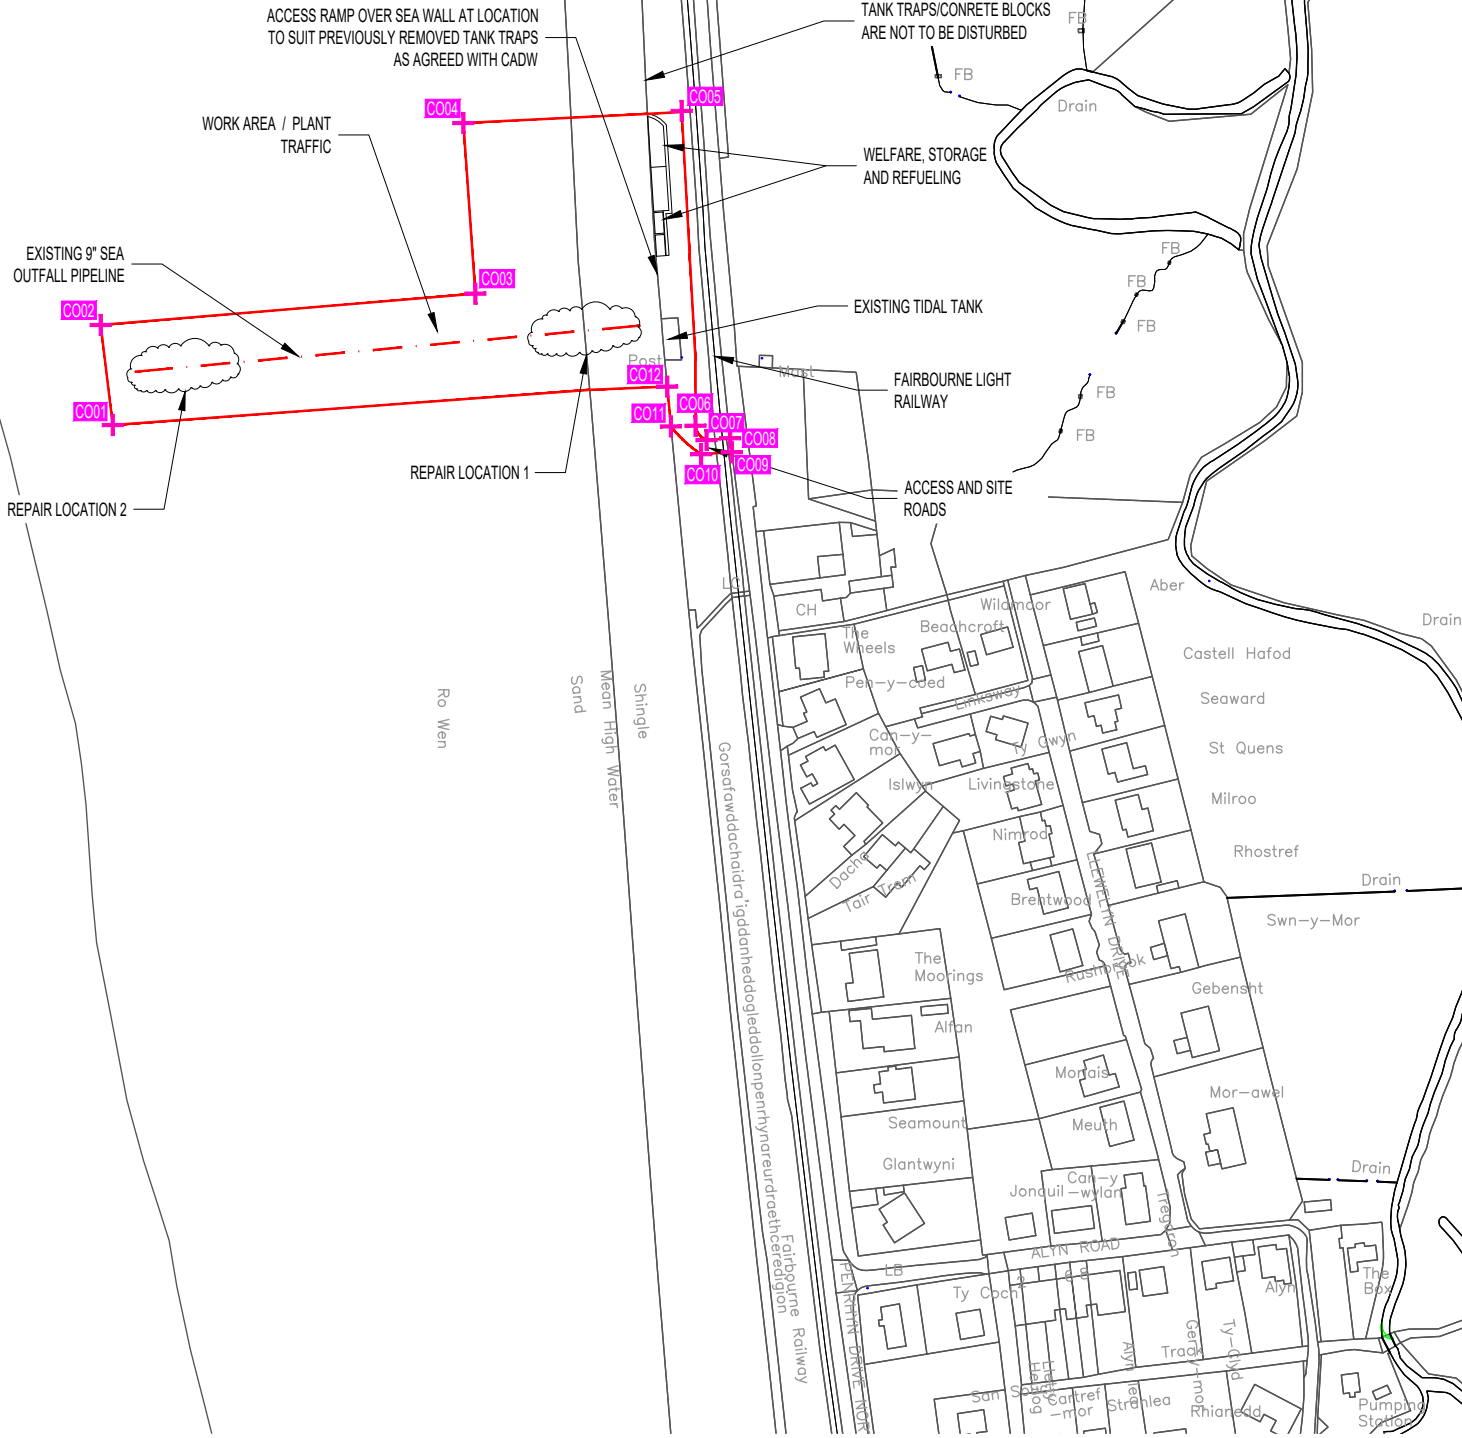

REPRODUCED FROM OS MASTERMAP 1:2500 SCALE BY PERMISSION OF ORDNANCE SURVEY ON BEHALF OF THE CONTROLLER OF HER MAJESTY'S STATIONERY OFFICE. © CROWN COPYRIGHT. ALL RIGHTS RESERVED. LICENCE NUMBER 100043718.

NOTES

- ALL DIMENSIONS IN MILLIMETRES AND ALL LEVELS IN METRES ABOVE ORDNANCE DATUM UNLESS SHOWN OTHERWISE.
- THIS DESIGN IS PROPOSED ON THE BASIS OF CLIENT BRIEF, SPECIFICATIONS, BEST PRACTICE AND RISK REDUCTION / ELIMINATION. THE DESIGNER MUST BE CONSULTED ON ANY PROPOSED CHANGES, BEFORE THEY ARE CONSIDERED FOR IMPLEMENTATION.
- ALL WORK TO BE CARRIED OUT IN ACCORDANCE WITH CESWI 7 (CIVIL ENGINEERING SPECIFICATION FOR THE WATER INDUSTRY (7TH EDITION)) SUPPLEMENTED BY THE 'DCWW CIVIL ENGINEERING SPECIFICATION CS501A'.

KEY

- REPLACEMENT OUTFALL
- SITE BOUNDARY / WORKING AREA

SITE LOCATION

GRID REFERENCE: 261052 , 313599
SITE ADDRESS: TIDAL TANKS, PENRHYN DRIVE NORTH, FAIRBOURNE LL38 2DJ

REFERENCE CALCULATIONS

NOT APPLICABLE



CAUTION: THE MANAGEMENT AND DESIGN OF ANY AND ALL TEMPORARY WORKS REQUIRED TO EXECUTE THIS DESIGN ARE THE RESPONSIBILITY OF THE CONTRACTOR.

I03	20-03-19	WORKING AREA CO-ORDINATES ADDED	CJC	MJ	PMJ
I02	11-03-19	REPAIR LOCATION ADDED	CJC	MJ	PMJ
I01	15-02-19	REPAIR LOCATION ADDED	CJC	MJ	PMJ
I00	11-12-18	FIRST ISSUE	MJ	KJP	PMJ

REV.	DATE	DESCRIPTION	DSGND	CHKD	APP'D
------	------	-------------	-------	------	-------

CLIENT

PRINCIPAL DESIGNER
DŴR CYMRU WELSH WATER

Waterco Ltd., Eden Court, Lon Parcwr Business Park, Ruthin LL15 1NJ tel (+44) 1824 702220 www.waterco.co.uk

SCHEME
FAIRBOURNE
SEA OUTFALL REPAIR

TITLE
SITE ACCESS AND
WORKING AREA

STATUS
INFORMATION

DESIGNED	CHECKED	APPROVED	SCALE / SHEET SIZE
MJ	KJP	TM	1 : 2500 / A3
DRAWING NO. w2476-2000			REV 103