


DO NOT SCALE FROM THIS DRAWING

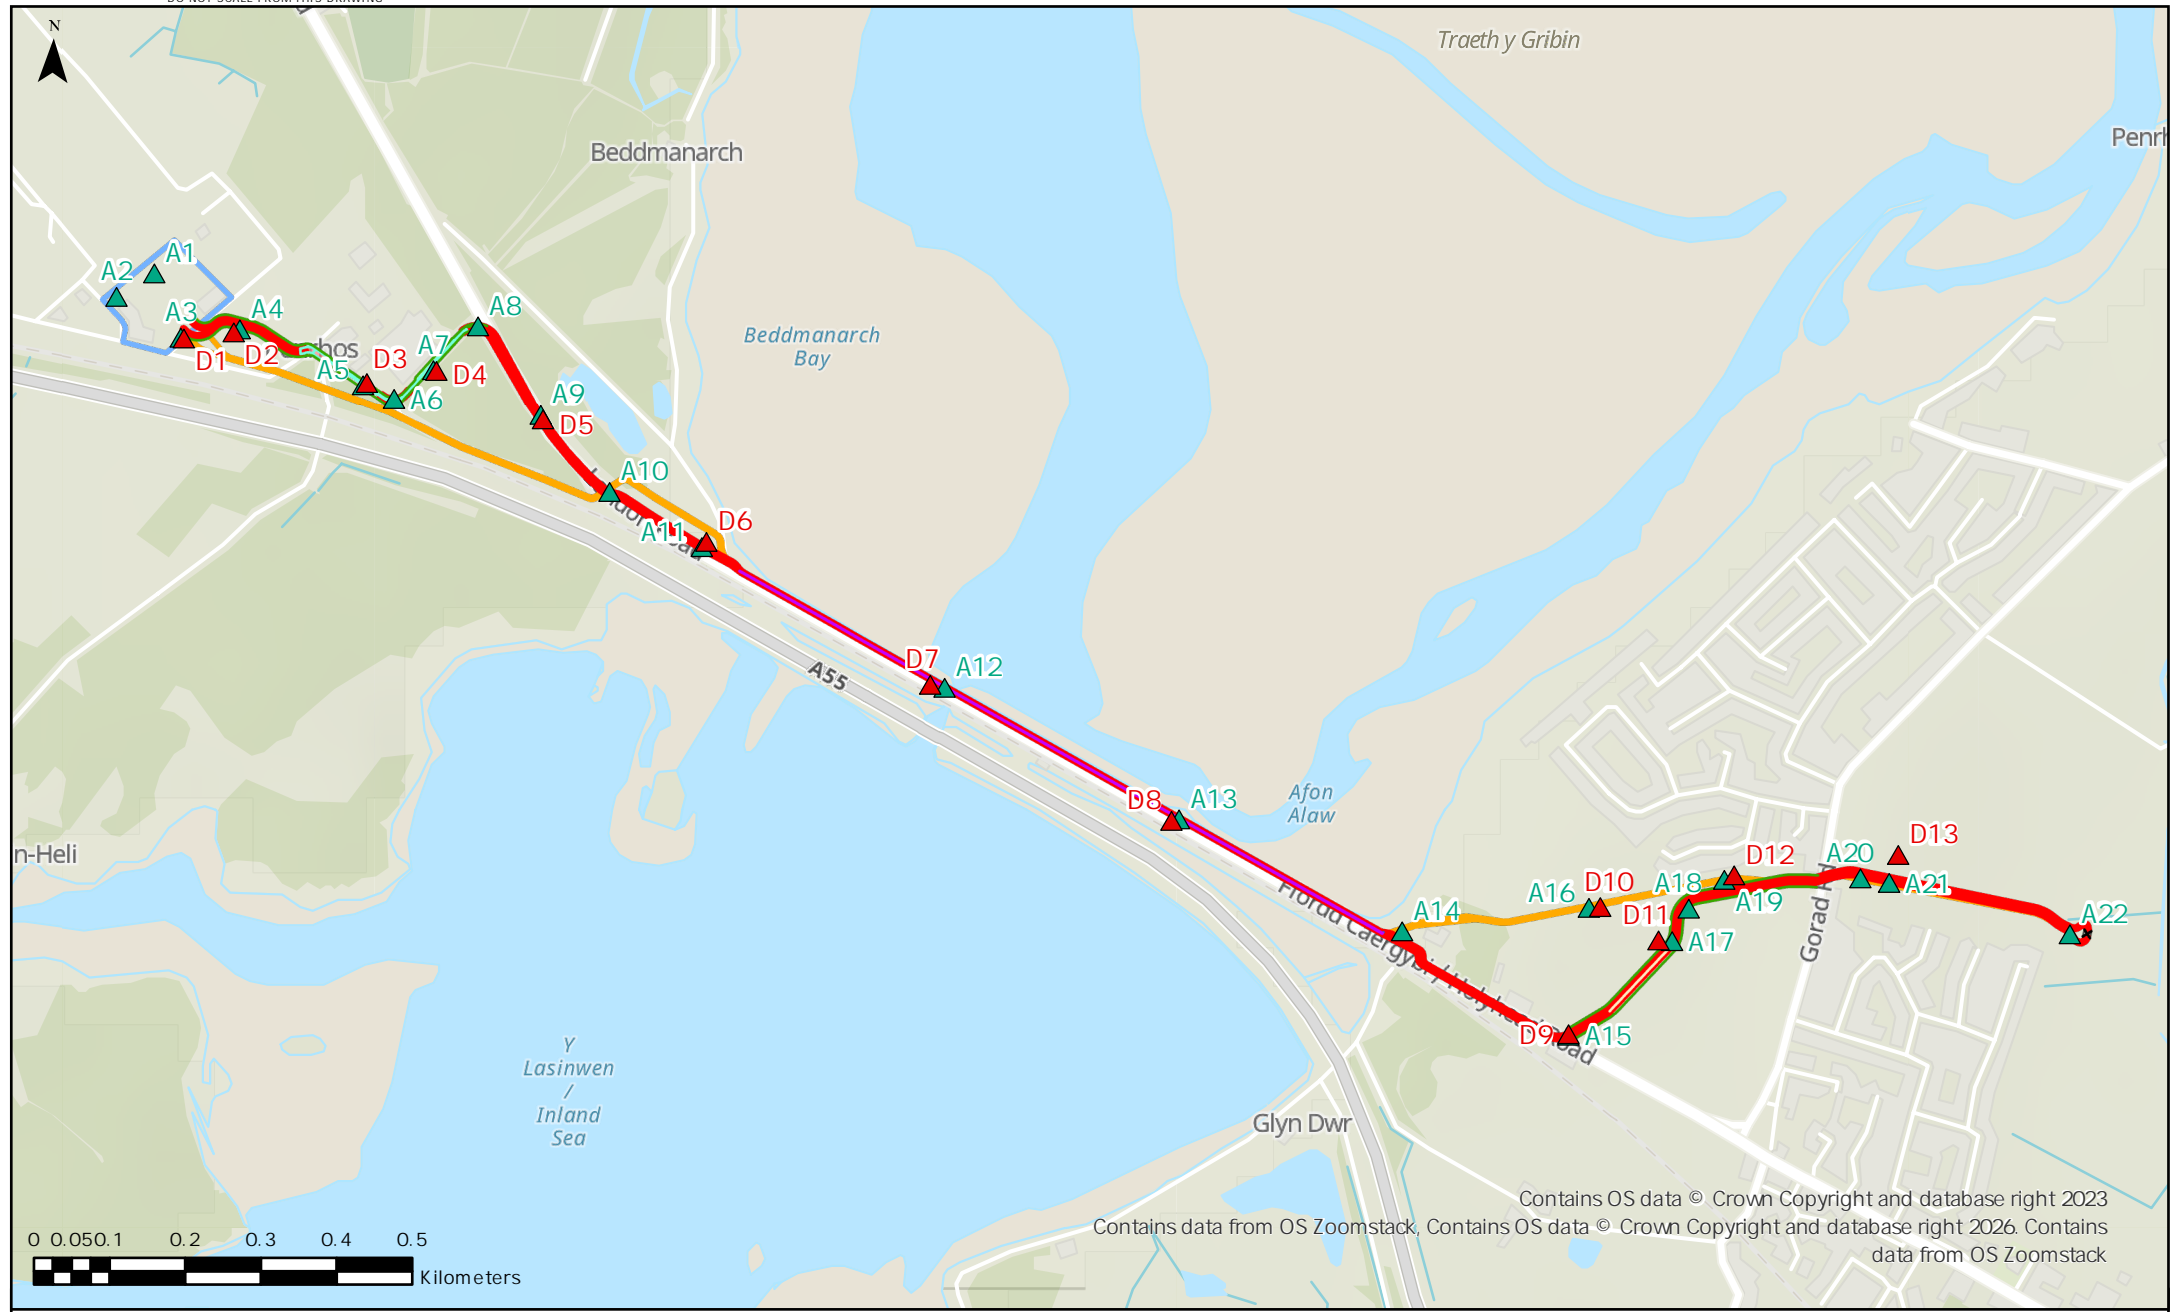

Contains OS data © Crown Copyright and database right 2023
 Contains data from OS Zoomstack, Contains OS data © Crown Copyright and database right 2026. Contains data from OS Zoomstack

Legend

- ▲ Abstraction
- ▲ Discharge

Organisation

MORGAN SINDALL
INFRASTRUCTURE

Morgan Sindall Infrastructure
Cooper House, Redgrave Close, Coventry, CV2 2UU
T 0330 440 9950 morgansindall.com

Drawing Title

Layout

Project

Penrhos

Scale	1: 10,000	Original Size	A4
Drawing Status	For Information		
© Copyright			
All rights reserved. The Information contained on this drawing is protected by copyright. No part of it may be used or reproduced for any purpose.			