
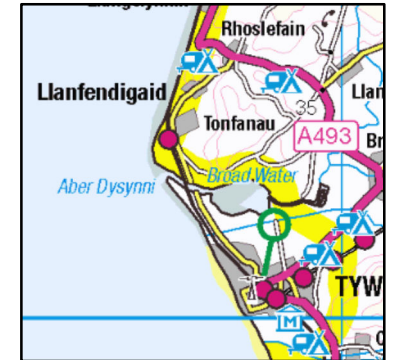


Afon Dysynni : Planned Works

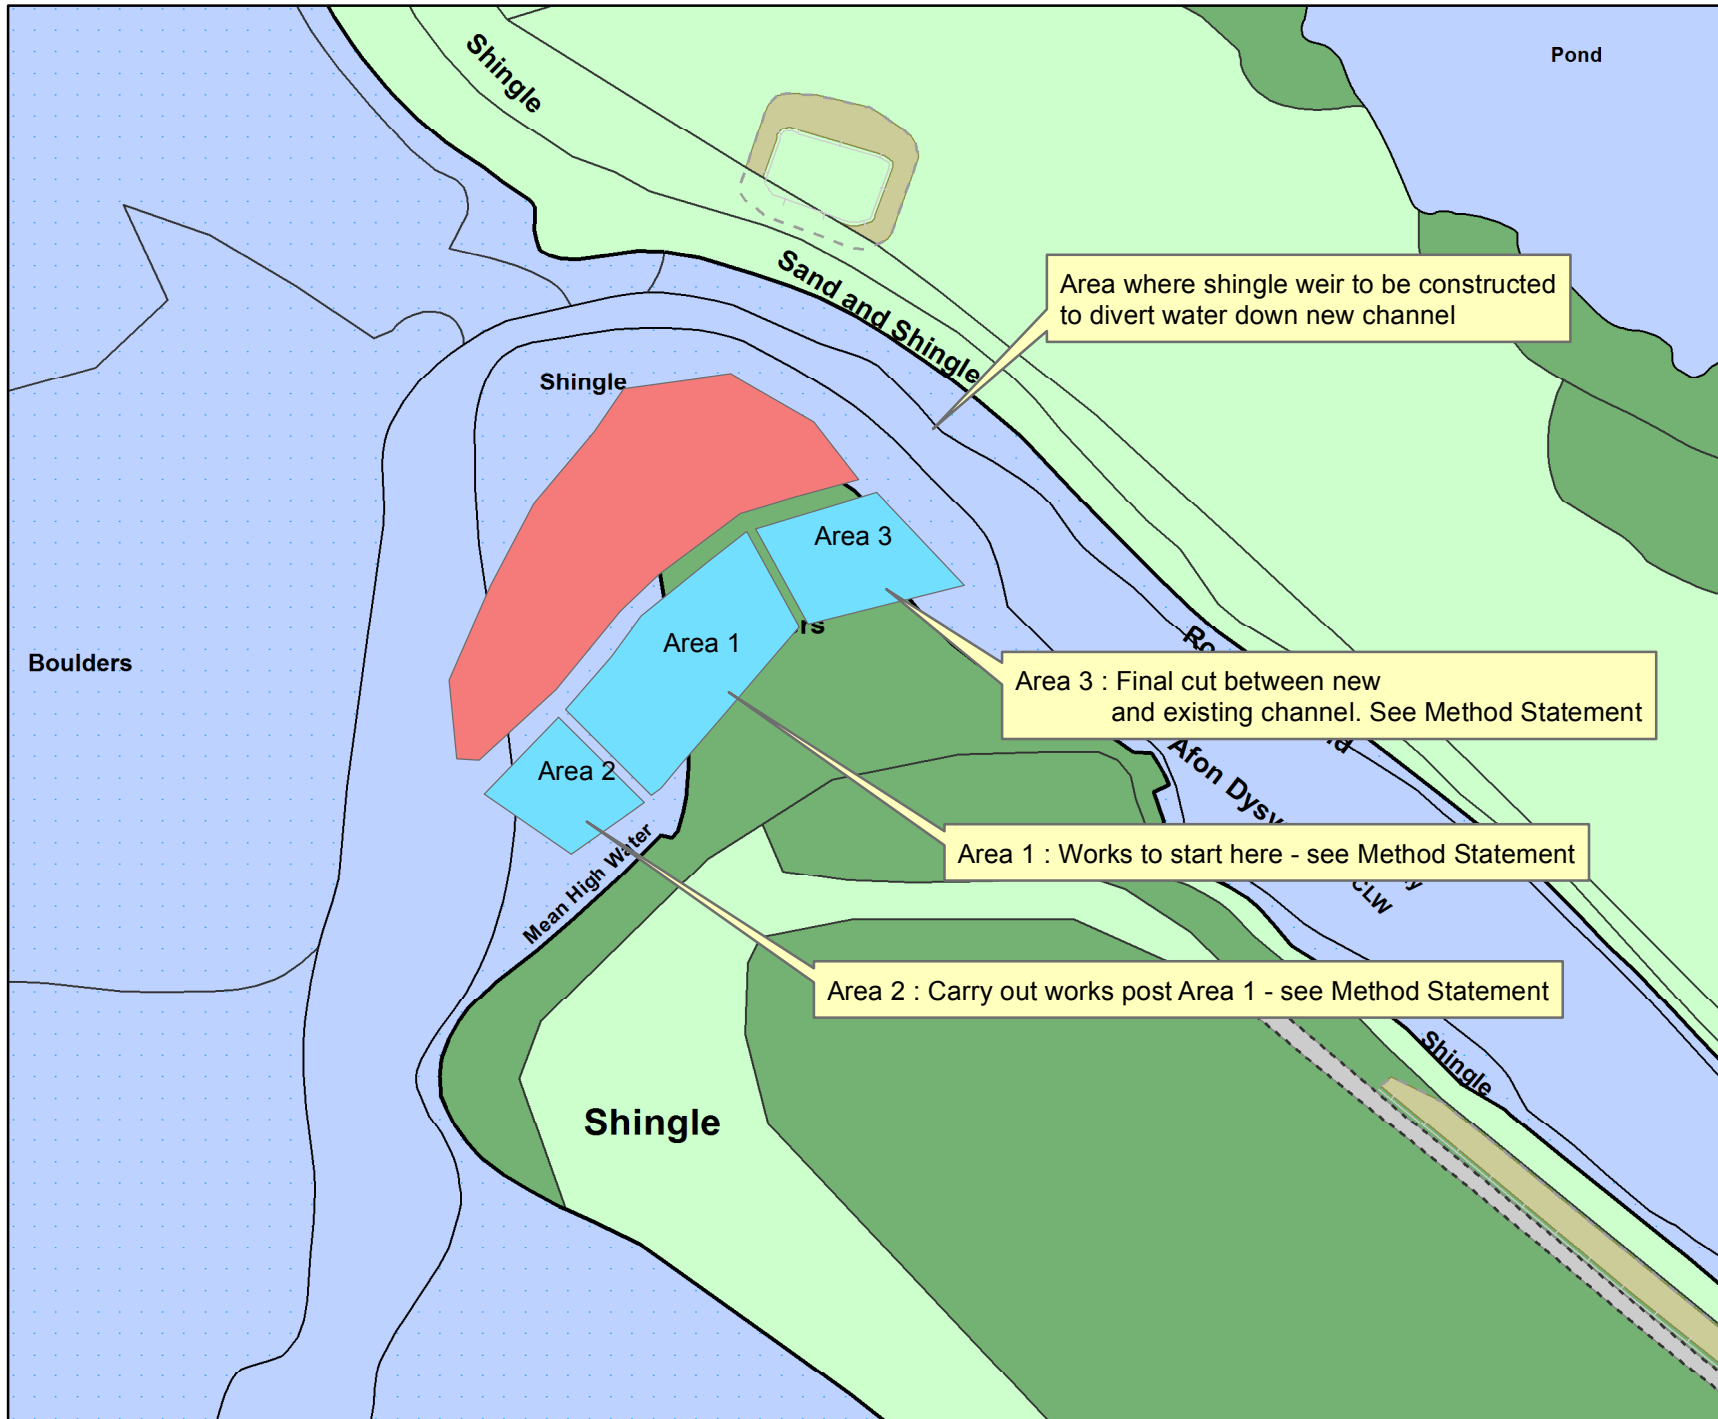

Legend

- Proposed Channel
- Deposit Area

1. To be used with Method Statement
2. Avoiding in channel work during phase 1 & 2
3. Works to be carried out in sequence from 1 to 3
4. Shingle to be moved North as shown on map.
5. Final cut will require shingle to create a diversion into new channel

0.0005 0.015 0.03 0.045 0.06
Kilometers

© Hawlfraint a hawliau cronfa ddata'r Goron 2013.
Rhif Trwydded yr Arolwg Ordnans 100019741.

© Crown Copyright and database right 2013.
Ordnance Survey licence number 100019741.