


Cilybebyll Hydro Hydromorphology Layout RevB

Sheet 1

Scale
1: 2500@A3

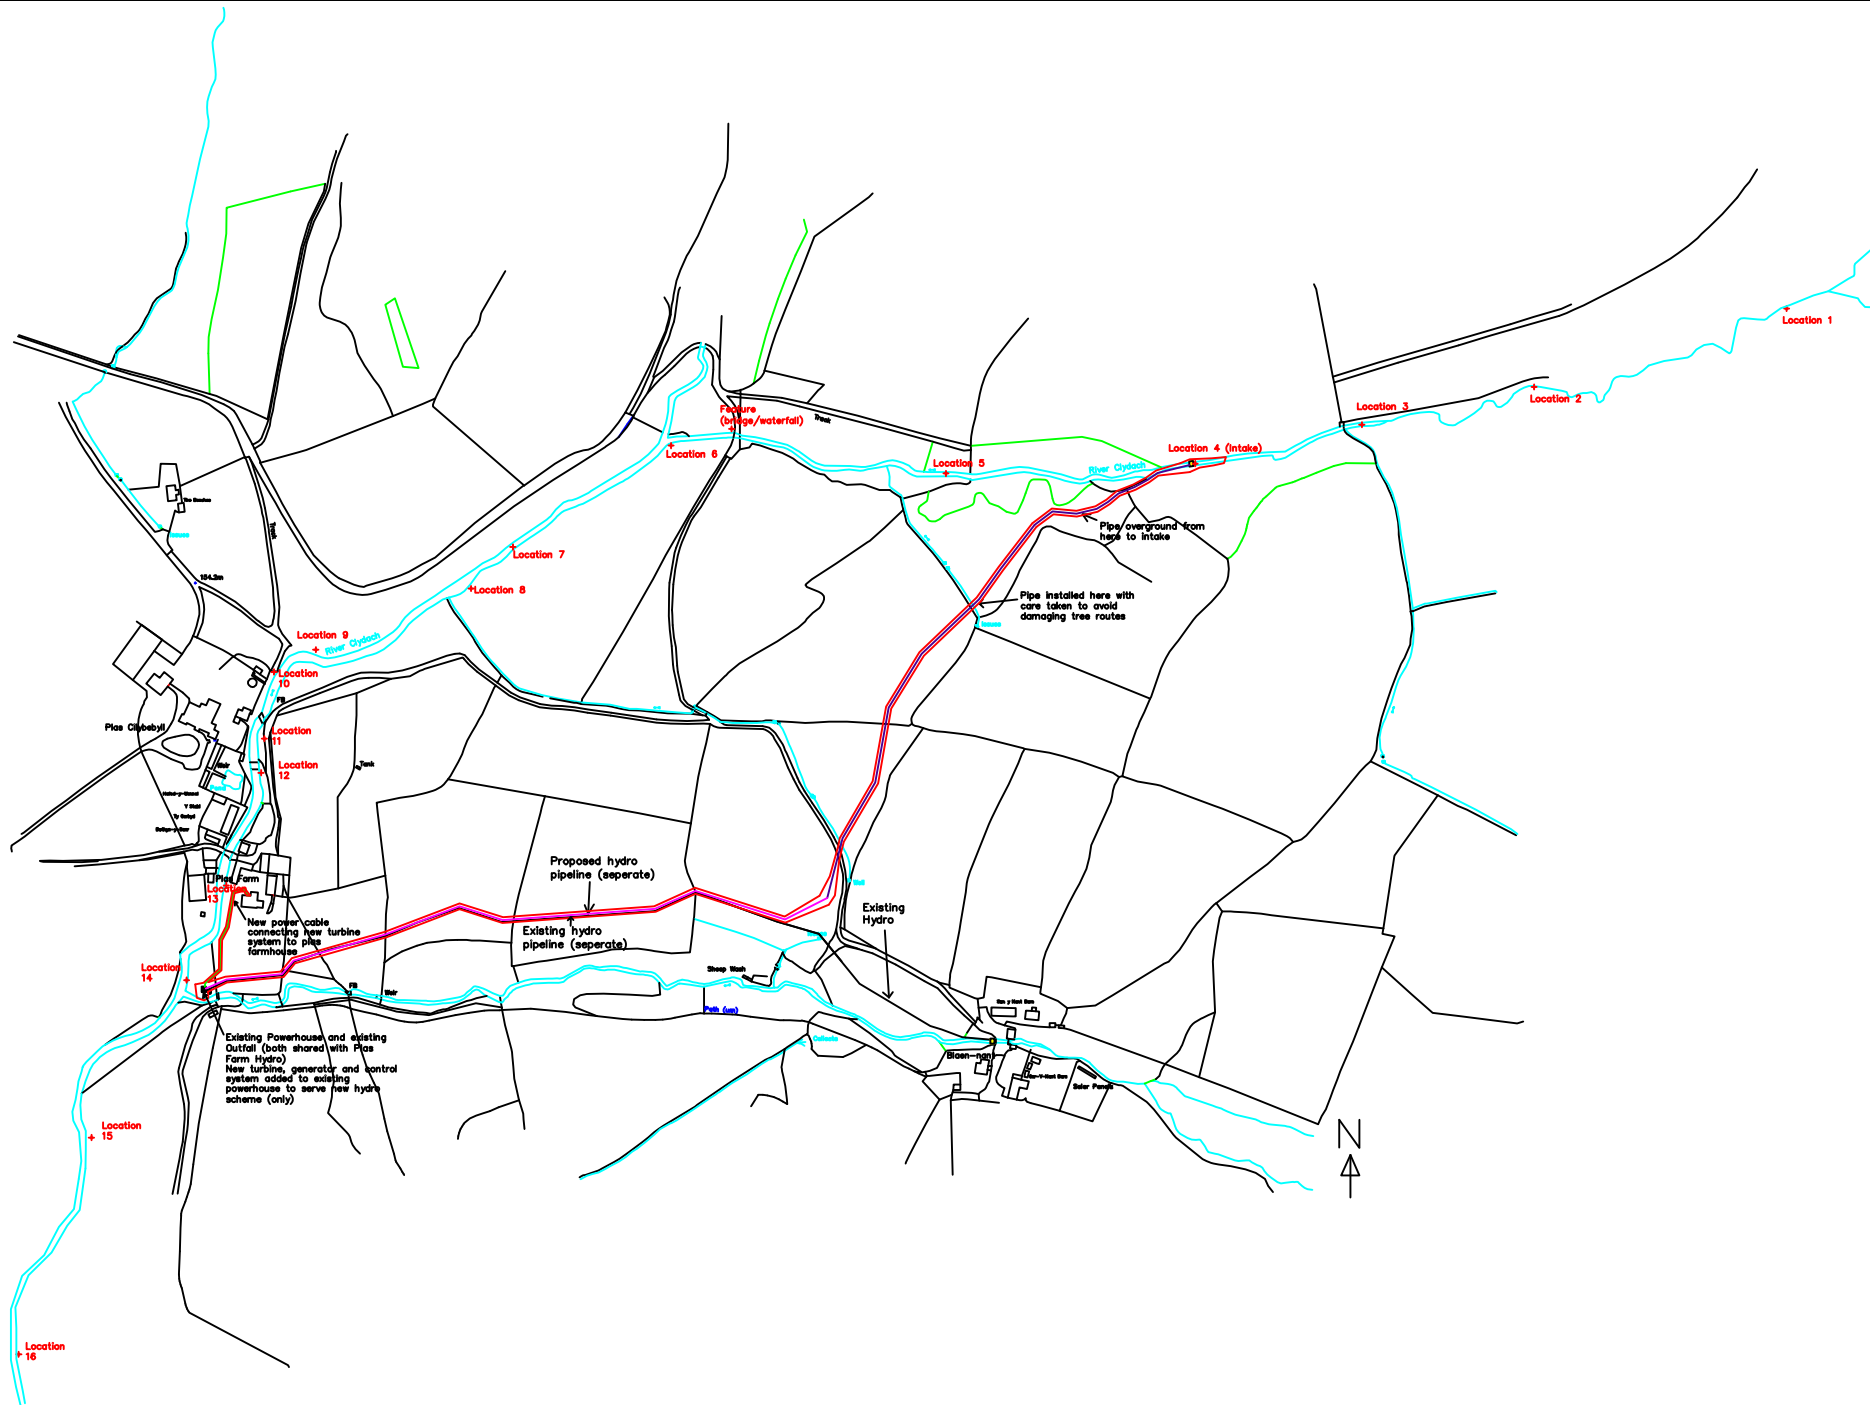

KEY

- 315mm buried pipeline (not yet installed)
- 315mm buried pipeline (already installed during the build of other hydro)
- Intake
- Buried LV connection cable