


1

DIAGRAMATIC PLAN ON OUTFALL


Scale: 1:40

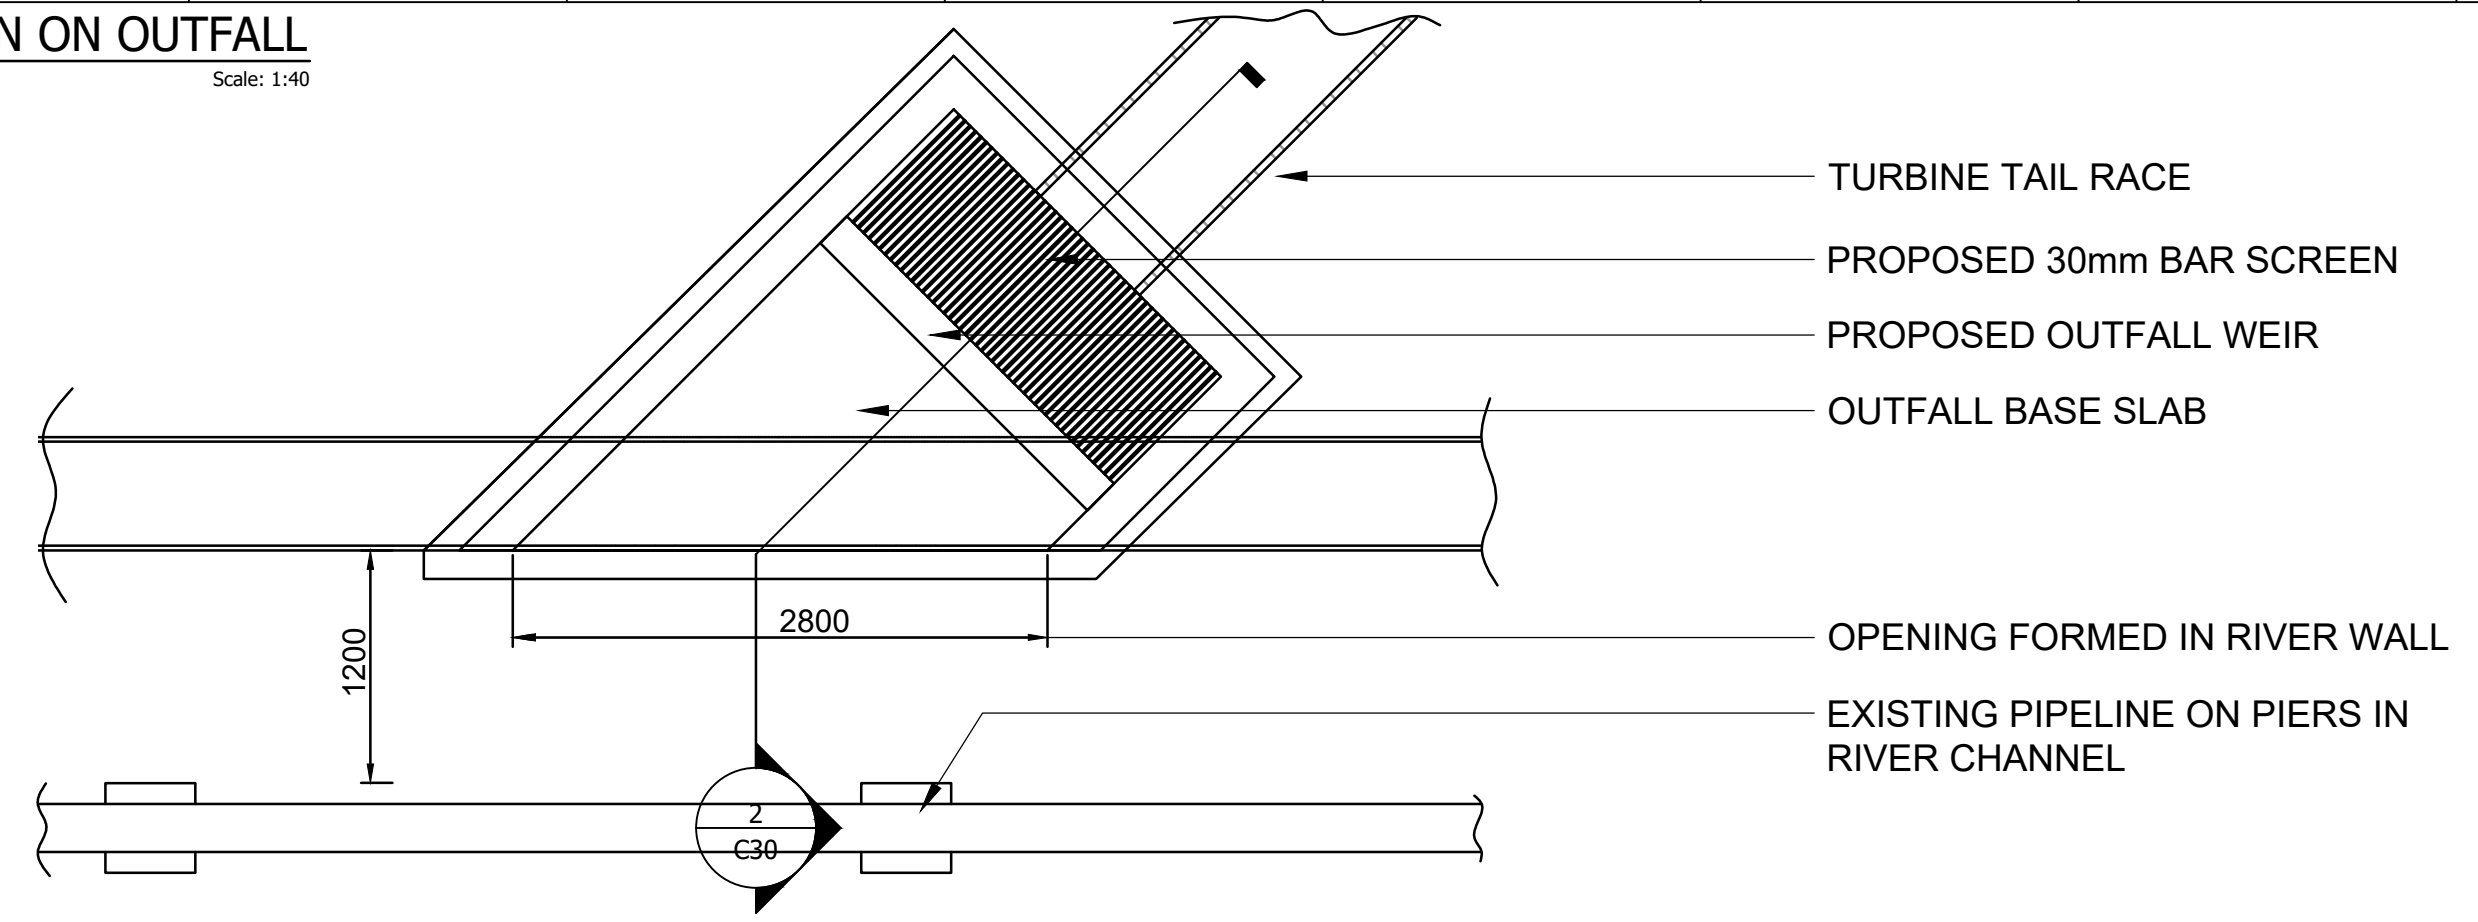

2

SECTION THROUGH OUTFALL

Scale: 1:40

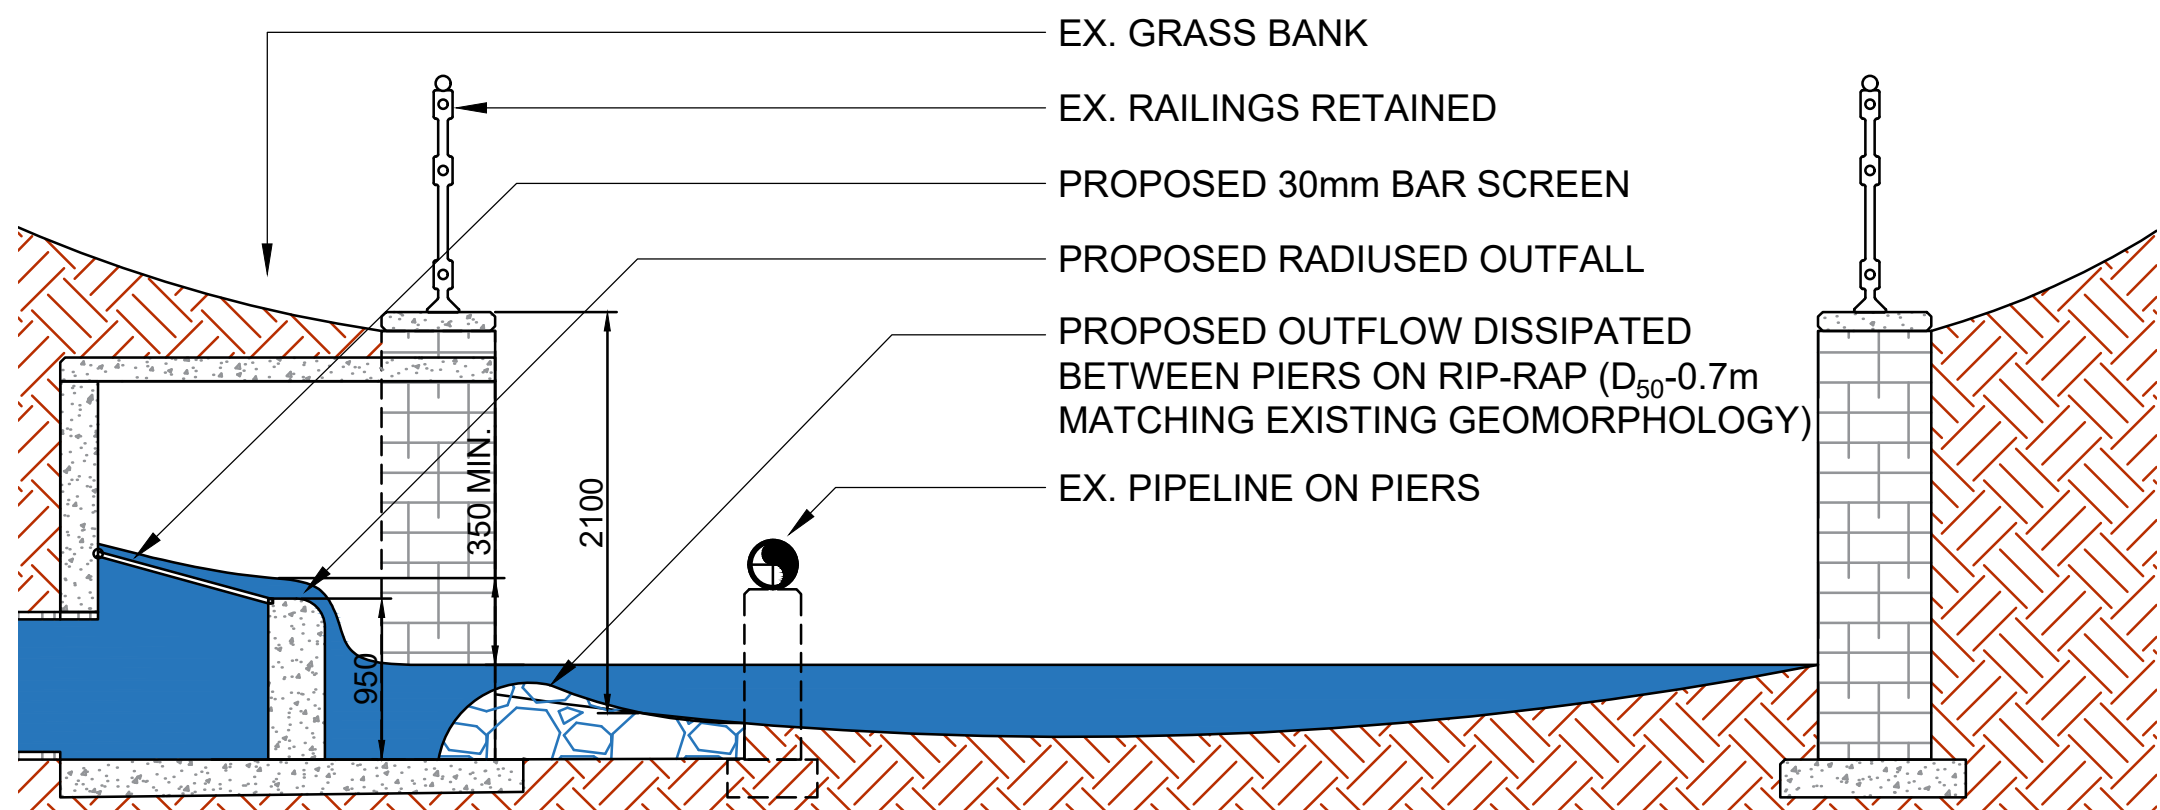

NOTES

1. This design should not be copied in any way without permission of the author or the Client.
2. This drawing contains 3rd party data that, whilst confirmed sufficient for purpose of this drawing has not been verified in entirety.
3. Reference drawings; CWMCL_C10

01	Outfall raised and aligned at 45 Deg.	MF	10.02.26
Rev.	Description:	By:	Date:

Client:	Rhondda Cynon Taf CBC
Site Name:	Cwm Cydach
Drawing Title:	Outfall Arrangement
Drawing No:	CWMCL_C30

Drawn By / Date	MF 04.02.26
Checked By:	PD
Revision:	Rev. 01
Scale:	1:20
Papersize:	A3
Status:	Info
Sheet of sheets:	1 of 1

Renewables FIRST

Brimscombe Mill, Brimscombe, Stroud, Gloucestershire, GL5 2QG

Tel.: 01453 88 77 44
FAX: 01453 88 77 84

www.renewablesfirst.co.uk

A