


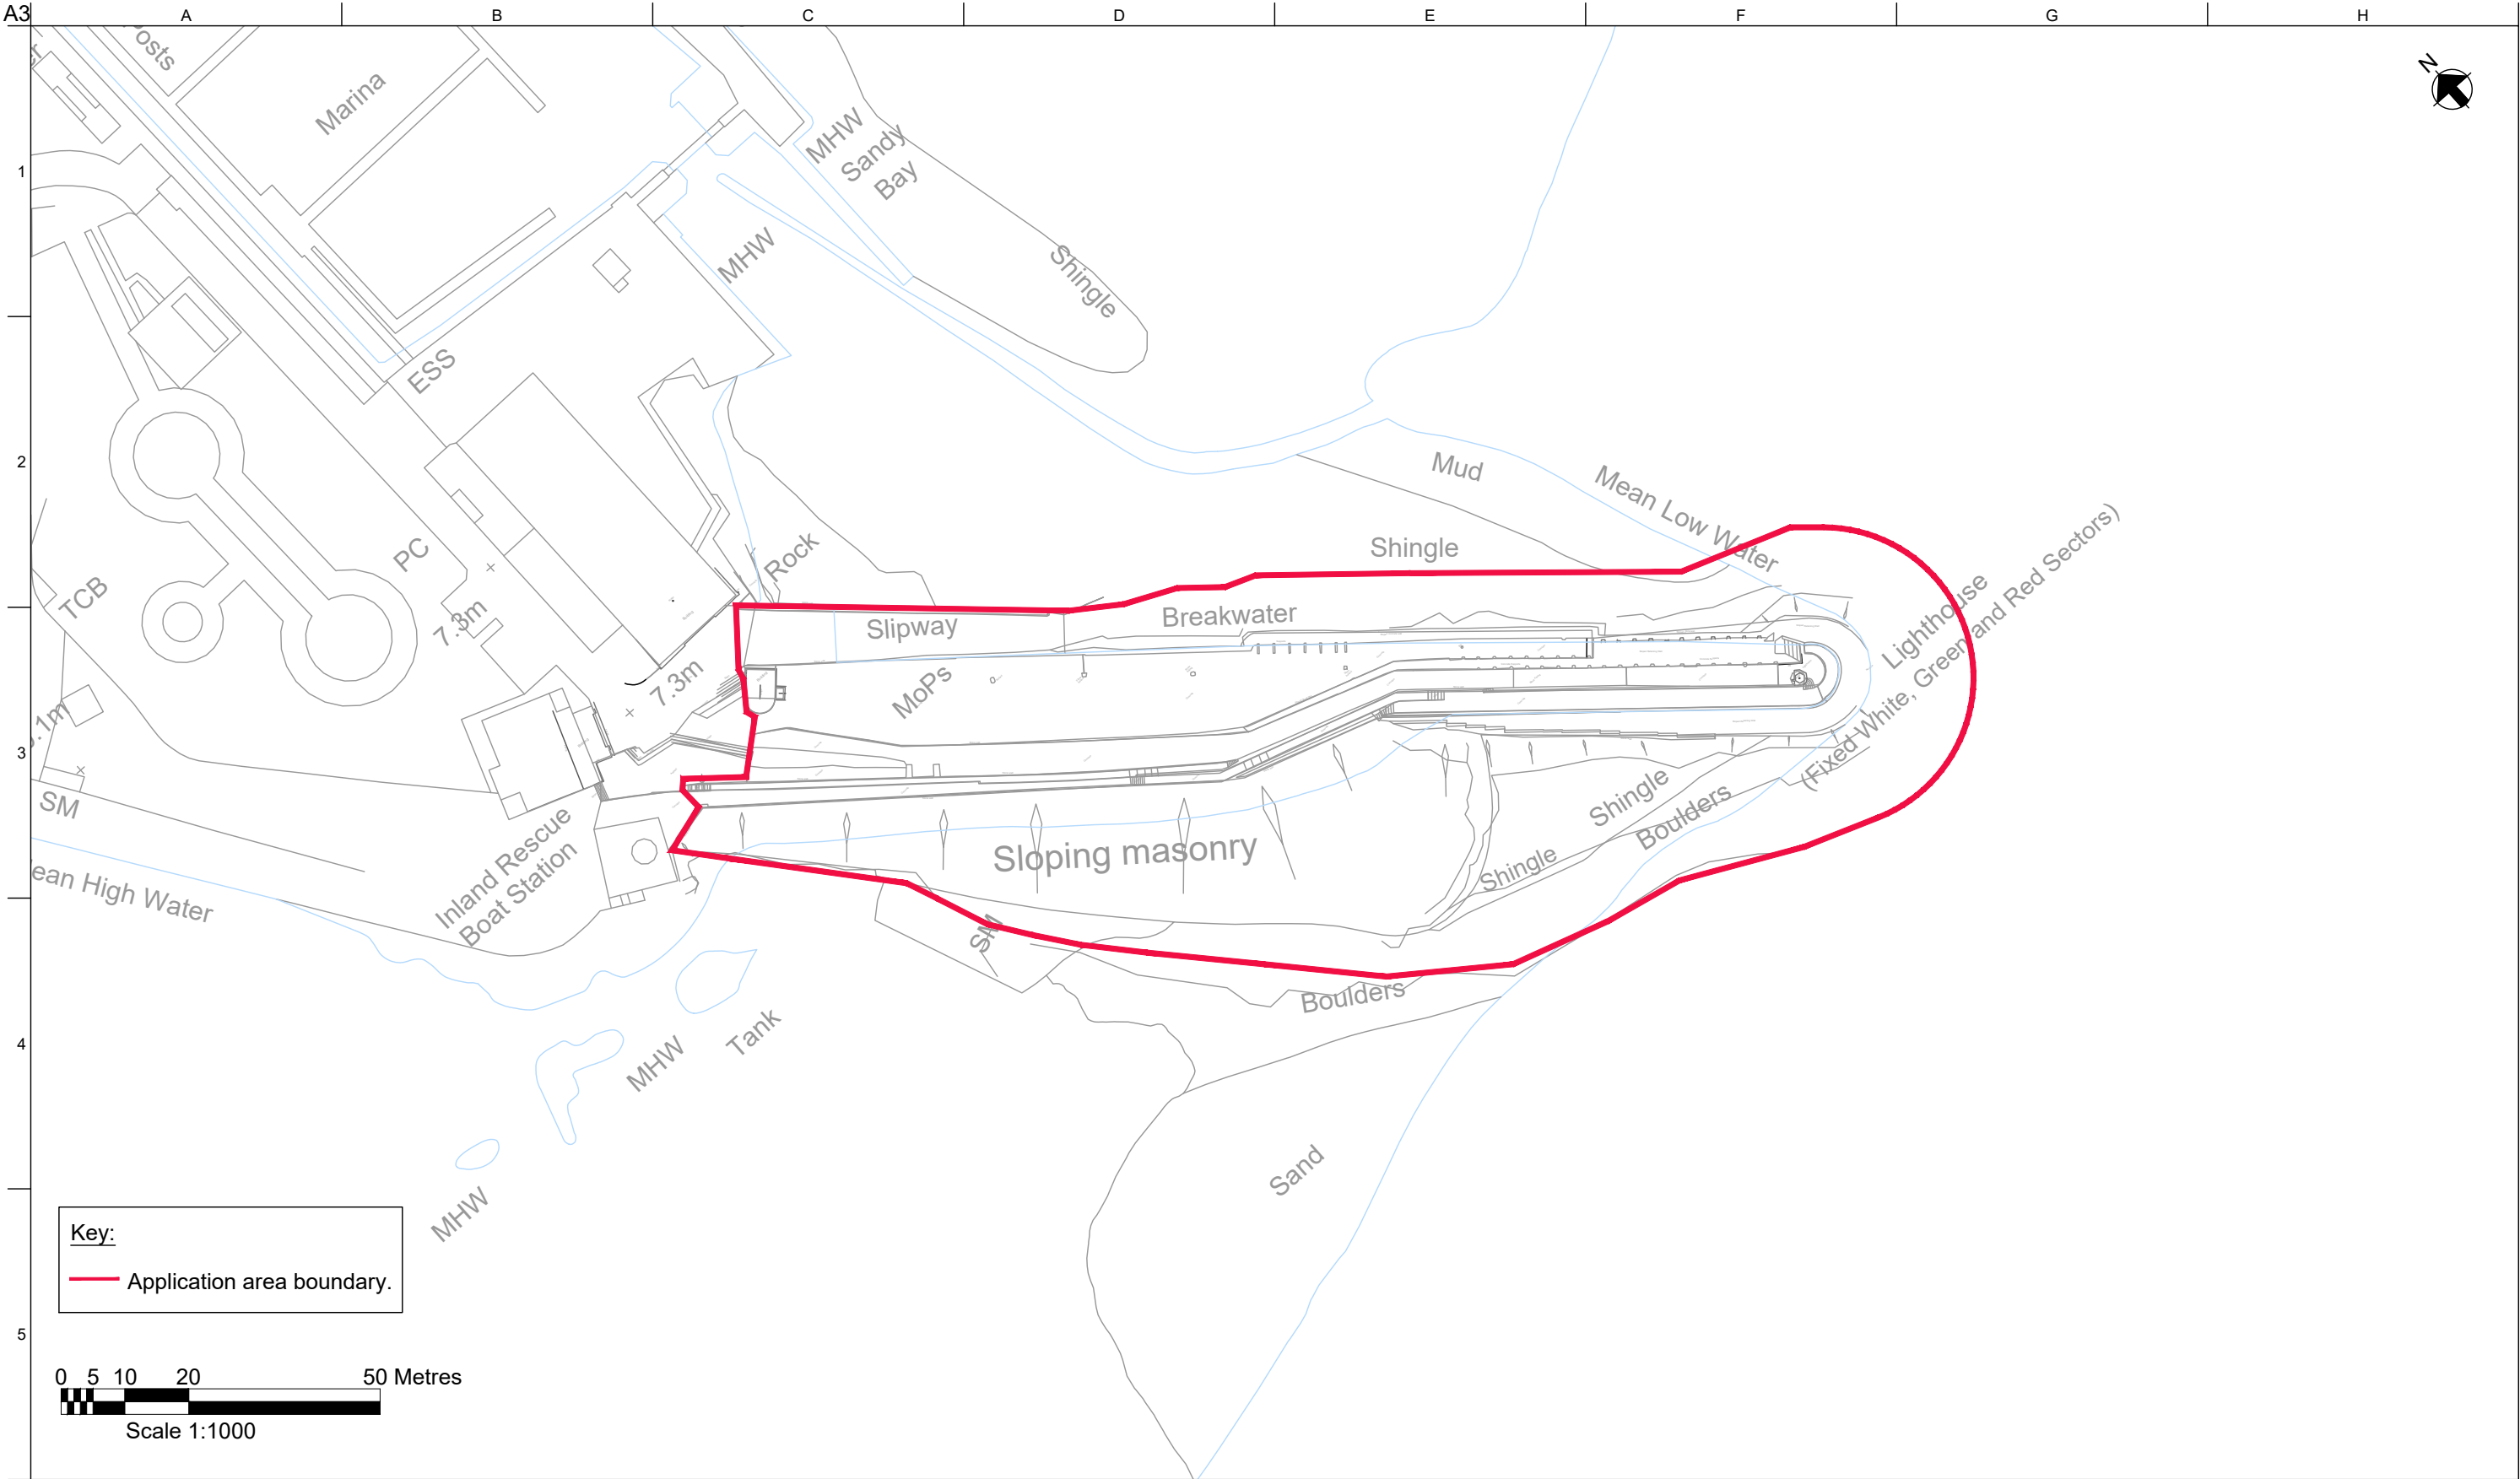

Notes:

- This drawing has been constructed from the following survey:
 - Updated topographical survey by Azimuth Land Surveys Limited, AR3549-01, January 2019

P02	29/07/19	SS	JL	HJR
Issued for Planning				
P01	12/07/19	SS	JL	RC
Issued for Listed Building Consent				
Issue	Date	By	Chkd	Appd

ARUP

4 Pierhead St, Capital Waterside
Cardiff, CF10 4QP
T +44(0)29 20473727 F +44(0)29 20472277
www.arup.com

Job Title
Porthcawl Sandy Bay
Coastal Scheme

Client
Bridgend County
Borough Council

Application Plan
Western Breakwater

Scale at A3 1:1000

Discipline Civil / Structural

Job No
264874

Drawing Status
Planning

Drawing No
264874-ARP-XX-WB-DR-CS-0002

Issue
P02