


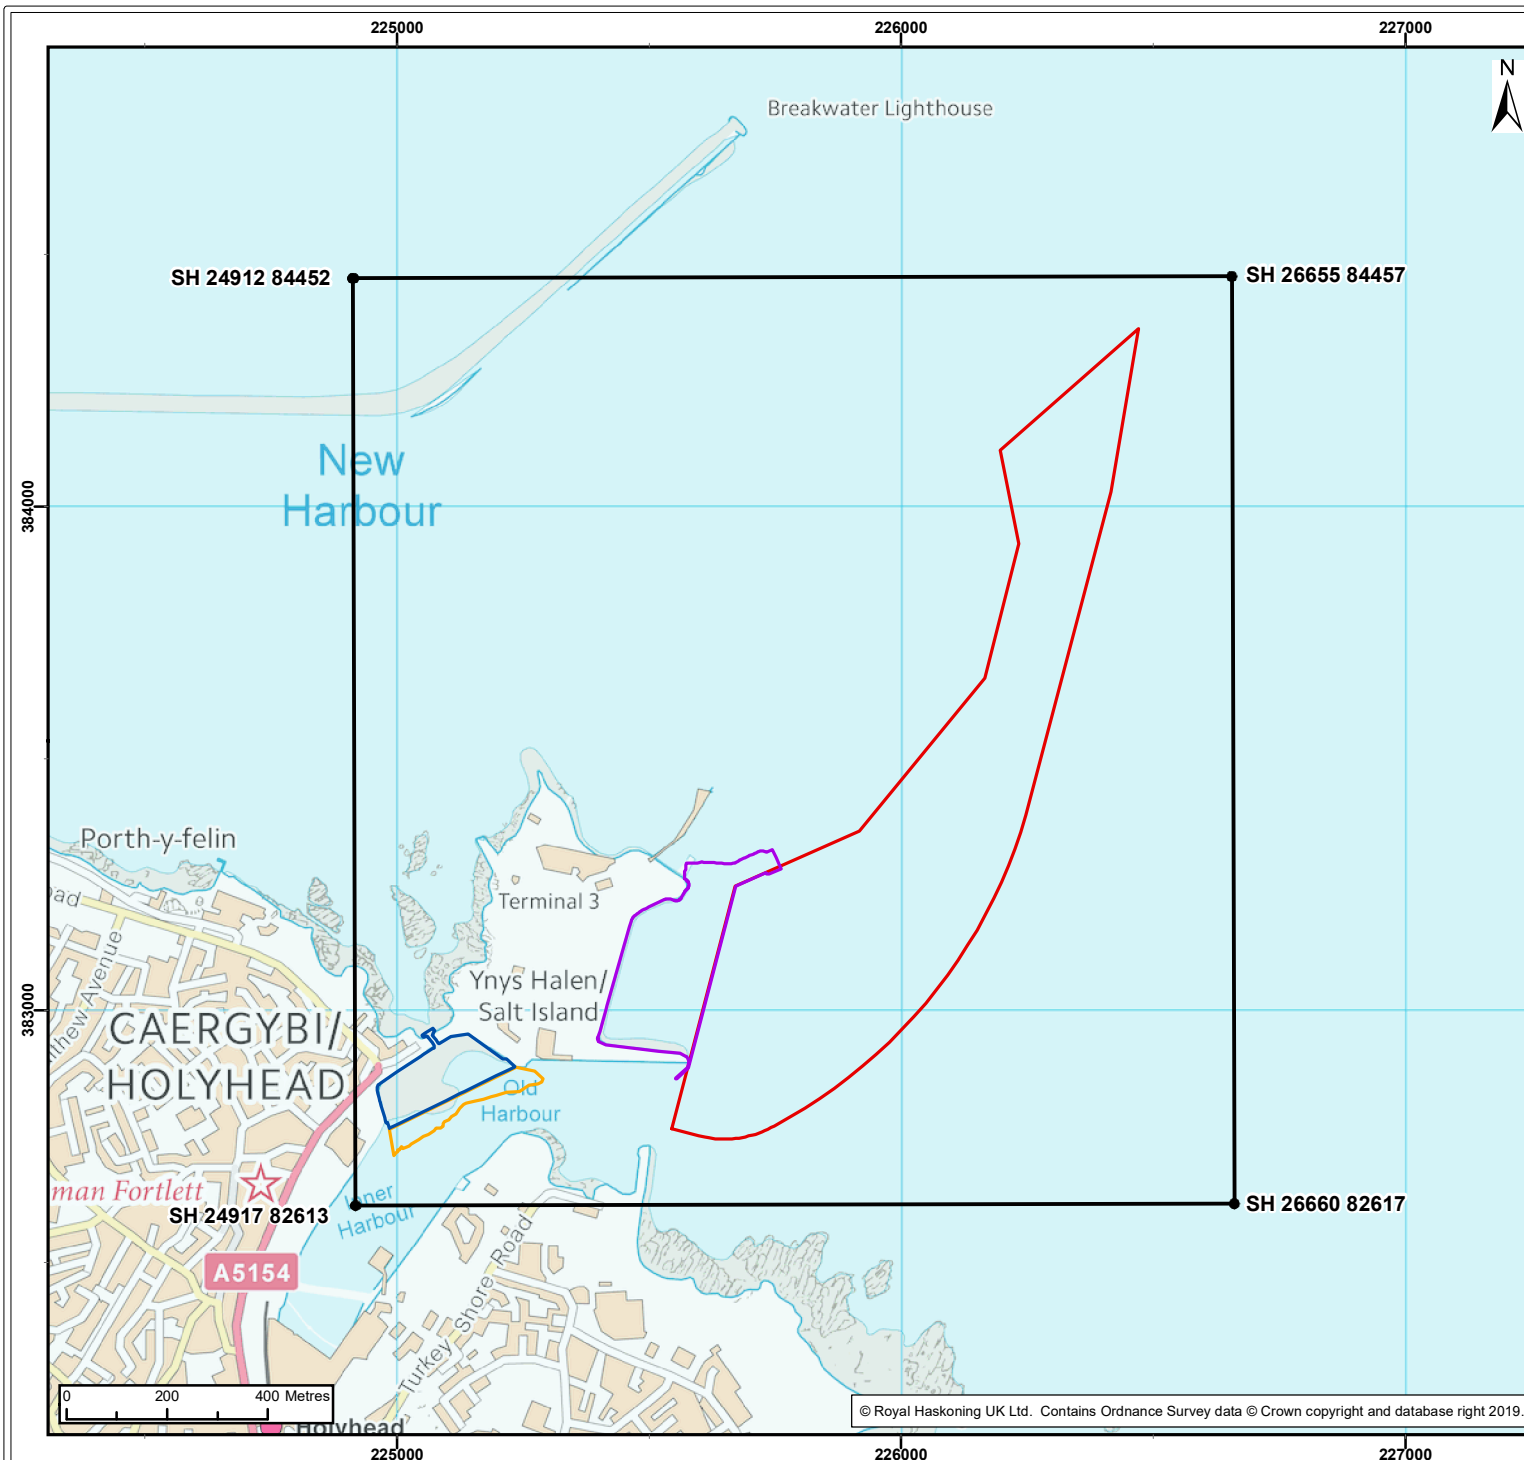

Legend:

Proposed Scheme

- Approach Channel
- Pelham Patch Dredge Requirements
- Extent of Works

Reclamation Areas

- Salt Island Expansion
- Pelham Patch Development

Client:	Project:
Stena Line	Holyhead Port Expansion

Title:
Location Plan

Revision:	Date:	Drawn:	Checked:	Size:	Scale:
03	01/08/19	JT	SM	A4	1:15,000
02	11/07/19	JT	SM	A4	1:15,000

Co-ordinate system: British National Grid



Royal HaskoningDHV
Enhancing Society Together

ROYAL HASKONINGDHV
INDUSTRY & BUILDINGS
2 ABBEY GARDENS
GREAT COLLEGE STREET
WESTMINSTER
LONDON
SW1P 3NL
+44 (0)20 7222 2115
www.royalhaskoning.co.uk