


1

DIAGRAMATIC PLAN ON OUTFALL


Scale: 1:40

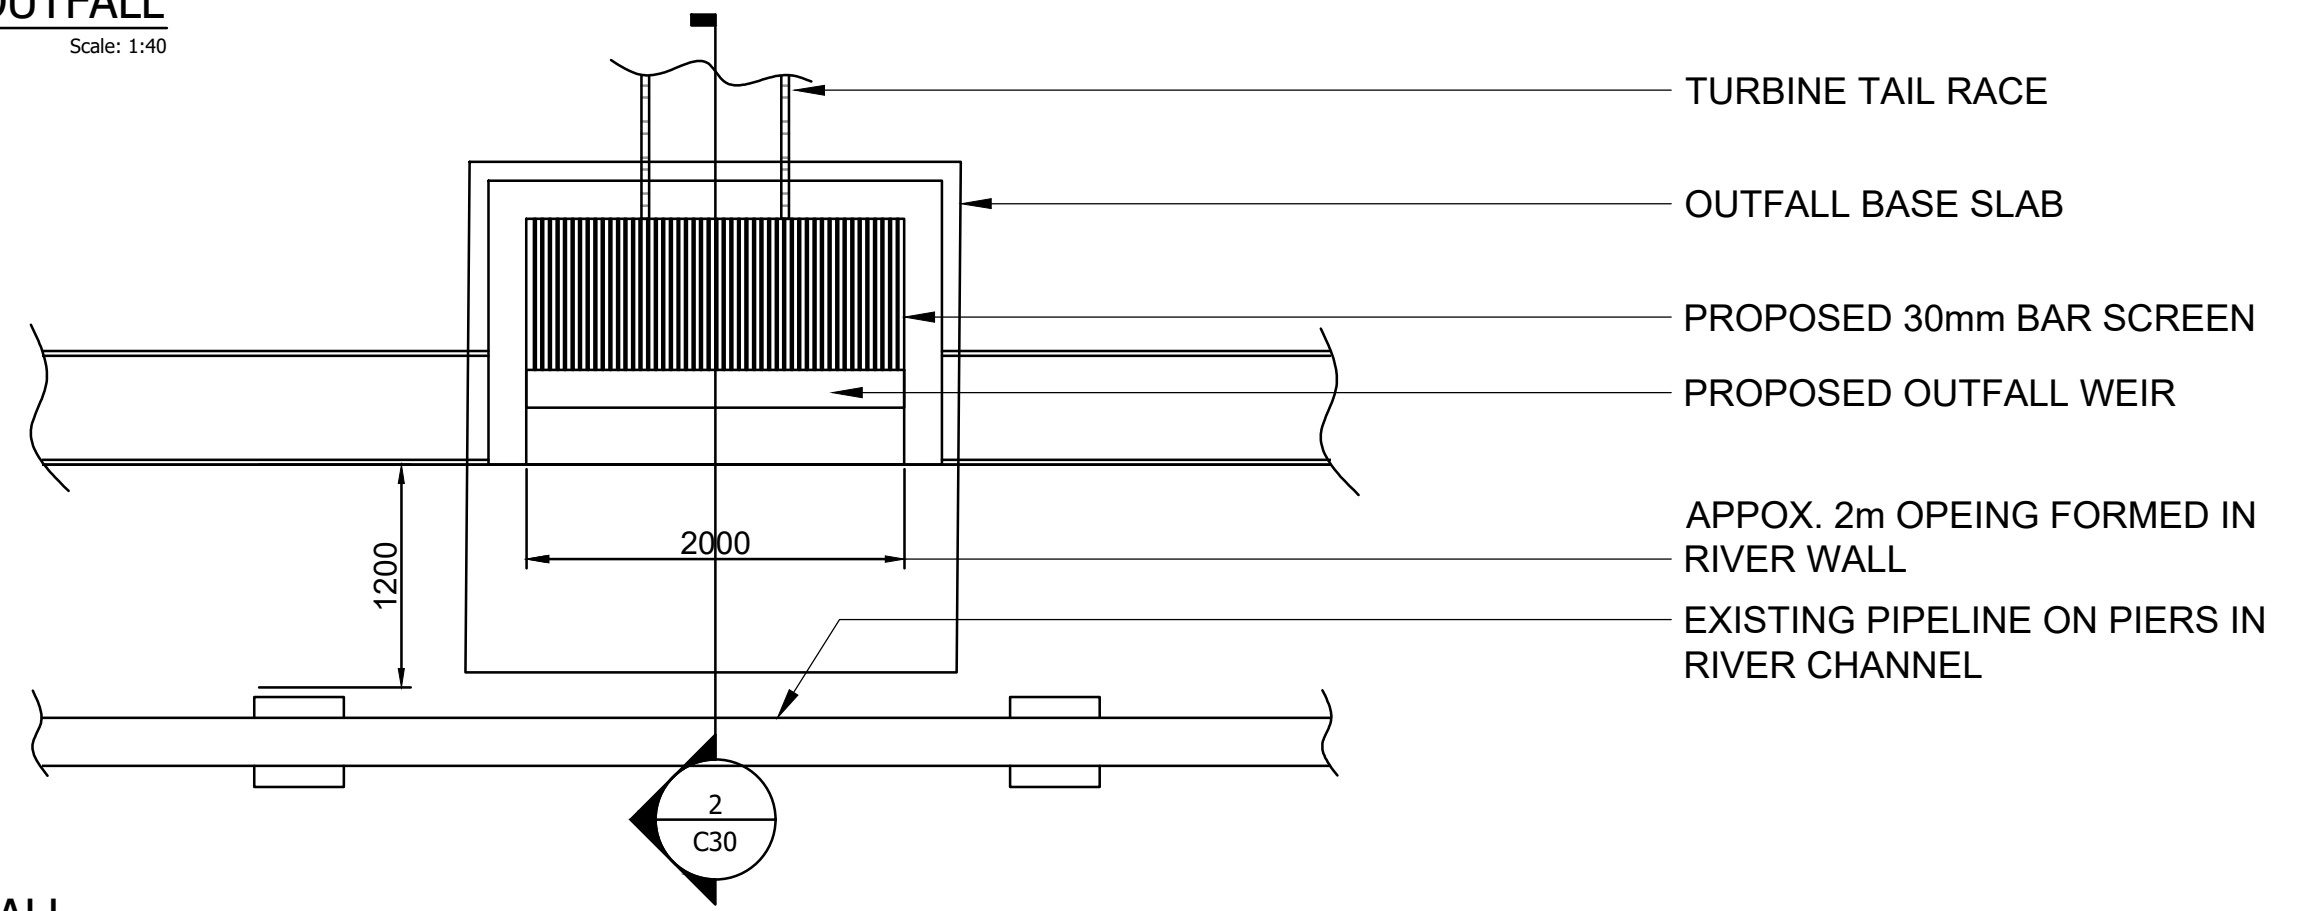

2

SECTION THROUGH OUTFALL

Scale: 1:40

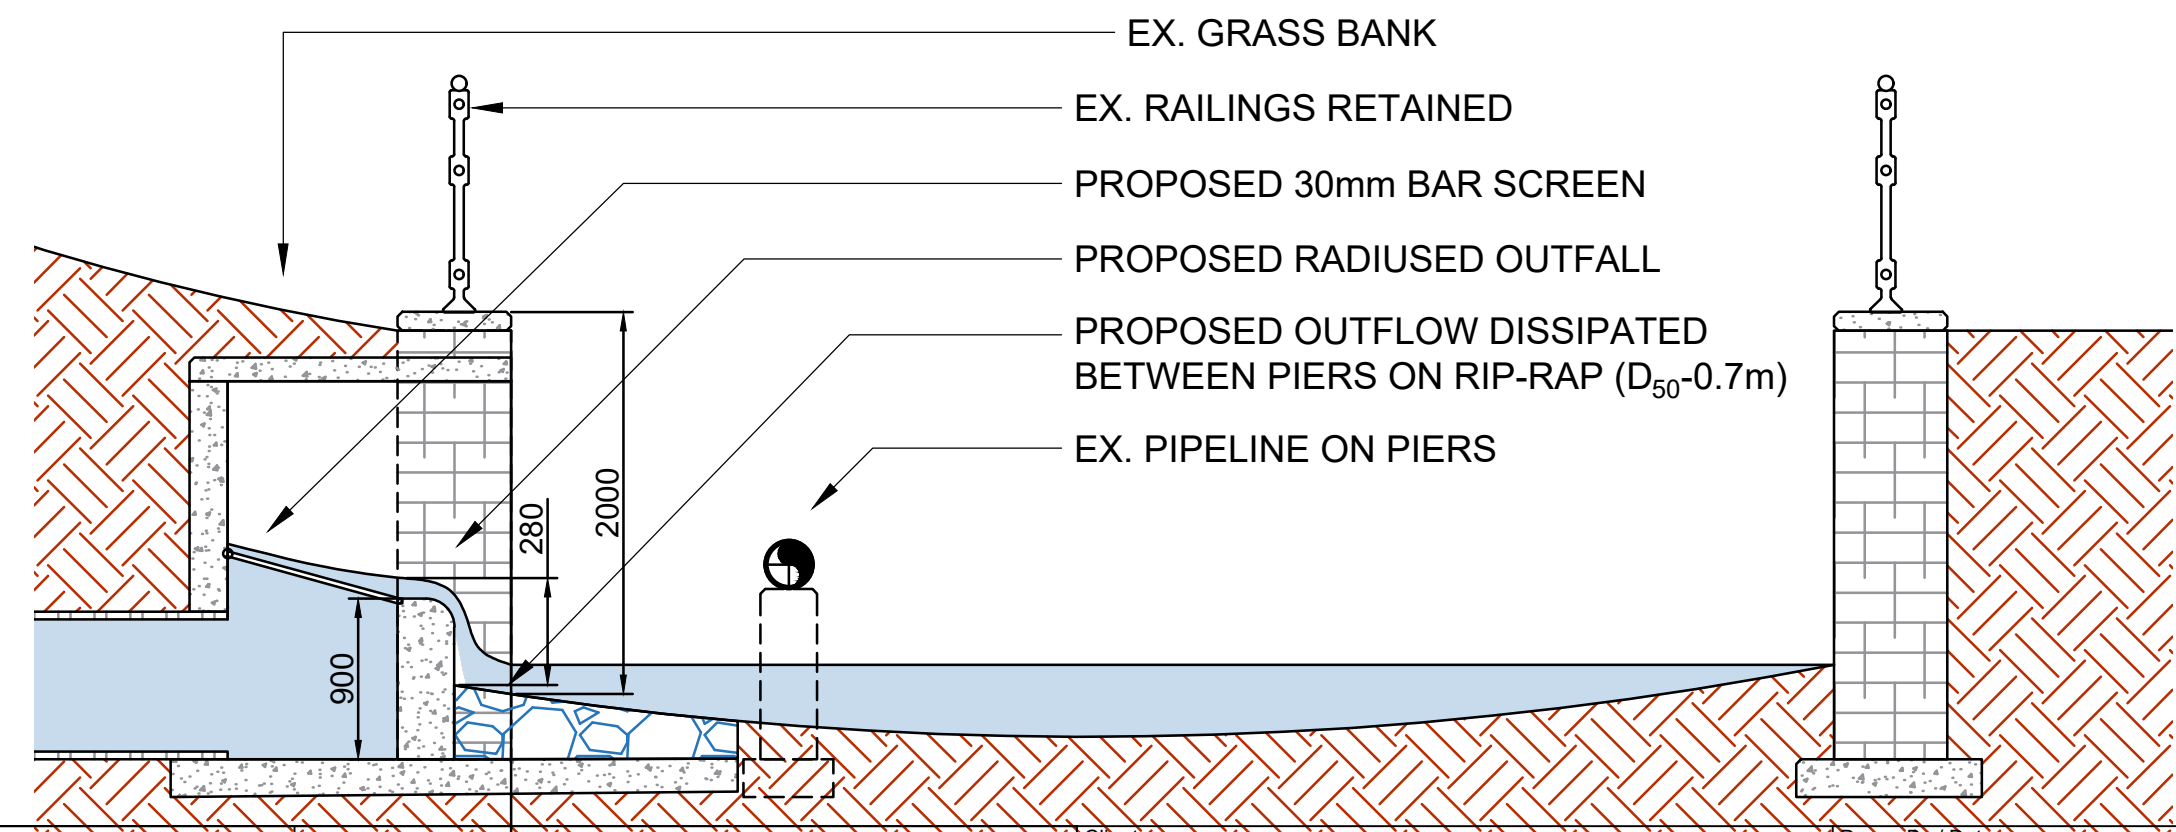

- NOTES**
1. This design should not be copied in any way without permission of the author or the Client.
 2. © Crown copyright and database rights [2020] Ordnance Survey 0100031673.
 3. This drawing contains 3rd party data that, whilst confirmed sufficient for purpose of this drawing has not been verified in entirety.
 4. Reference drawings; CWMCL_C10

Rev.	Description:	By:	Date:
-	-	-	-

Client:	Rhondda Cynon Taf CBC
Site Name:	Cwm Cydach
Drawing Title:	Outfall Arrangement
Drawing No:	CWMCL_C30

Drawn By / Date:	MF 04.02.26
Checked By:	PD
Revision:	Rev. 00
Scale:	1:20
Papersize:	A3
Status:	Info
Sheet of sheets:	1 of 1

Renewables FIRST

Brimscombe Mill, Brimscombe, Stroud, Gloucestershire, GL5 2QG

Tel.: 01453 88 77 44
FAX: 01453 88 77 84

www.renewablesfirst.co.uk