




Plan View

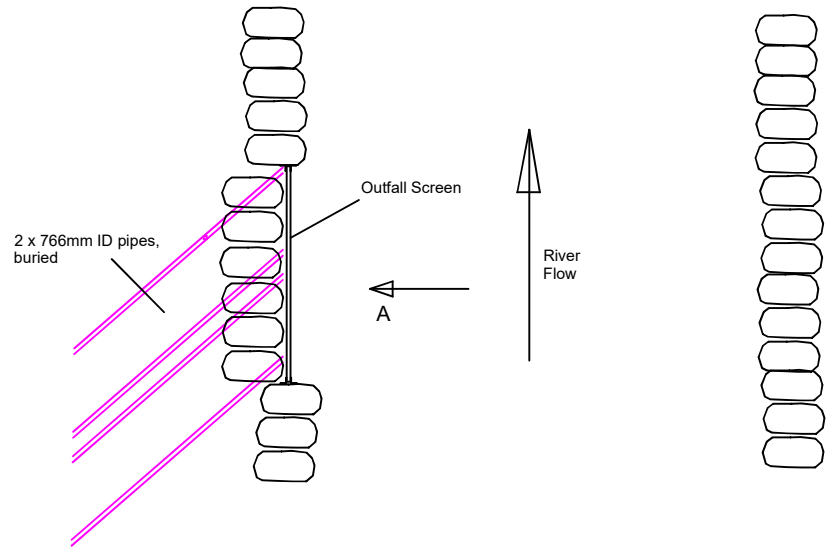


Elevation on A

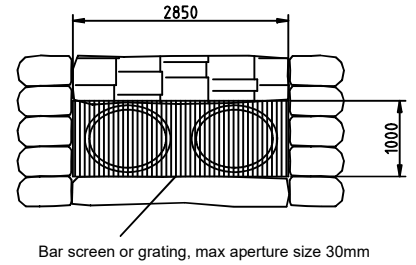

Section of Buried Tailrace from Turbine to Outfall

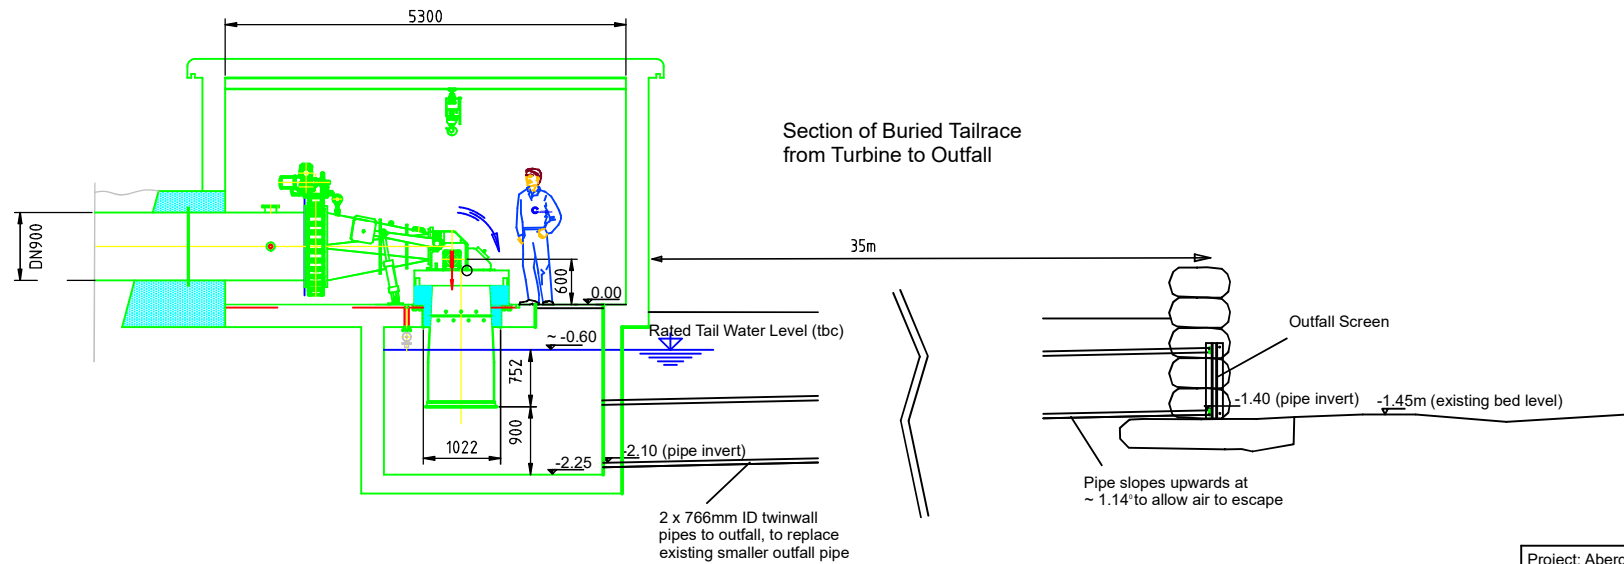

Ref: WROWENENVIRONMENTAL2403

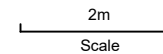

Project: Abergwynant Hydro Refurbishment
 Drawing No: AH07
 Title: Outfall Details
 Revision: A
 Date: 20/03/23
 Drawn by: JH