



D = distance between boulder centres and is typically 2 to 3 times the boulder diameter. In this case boulders of about 0.5m dia. would give a spacing of between 1m and 1.5m between boulder centres

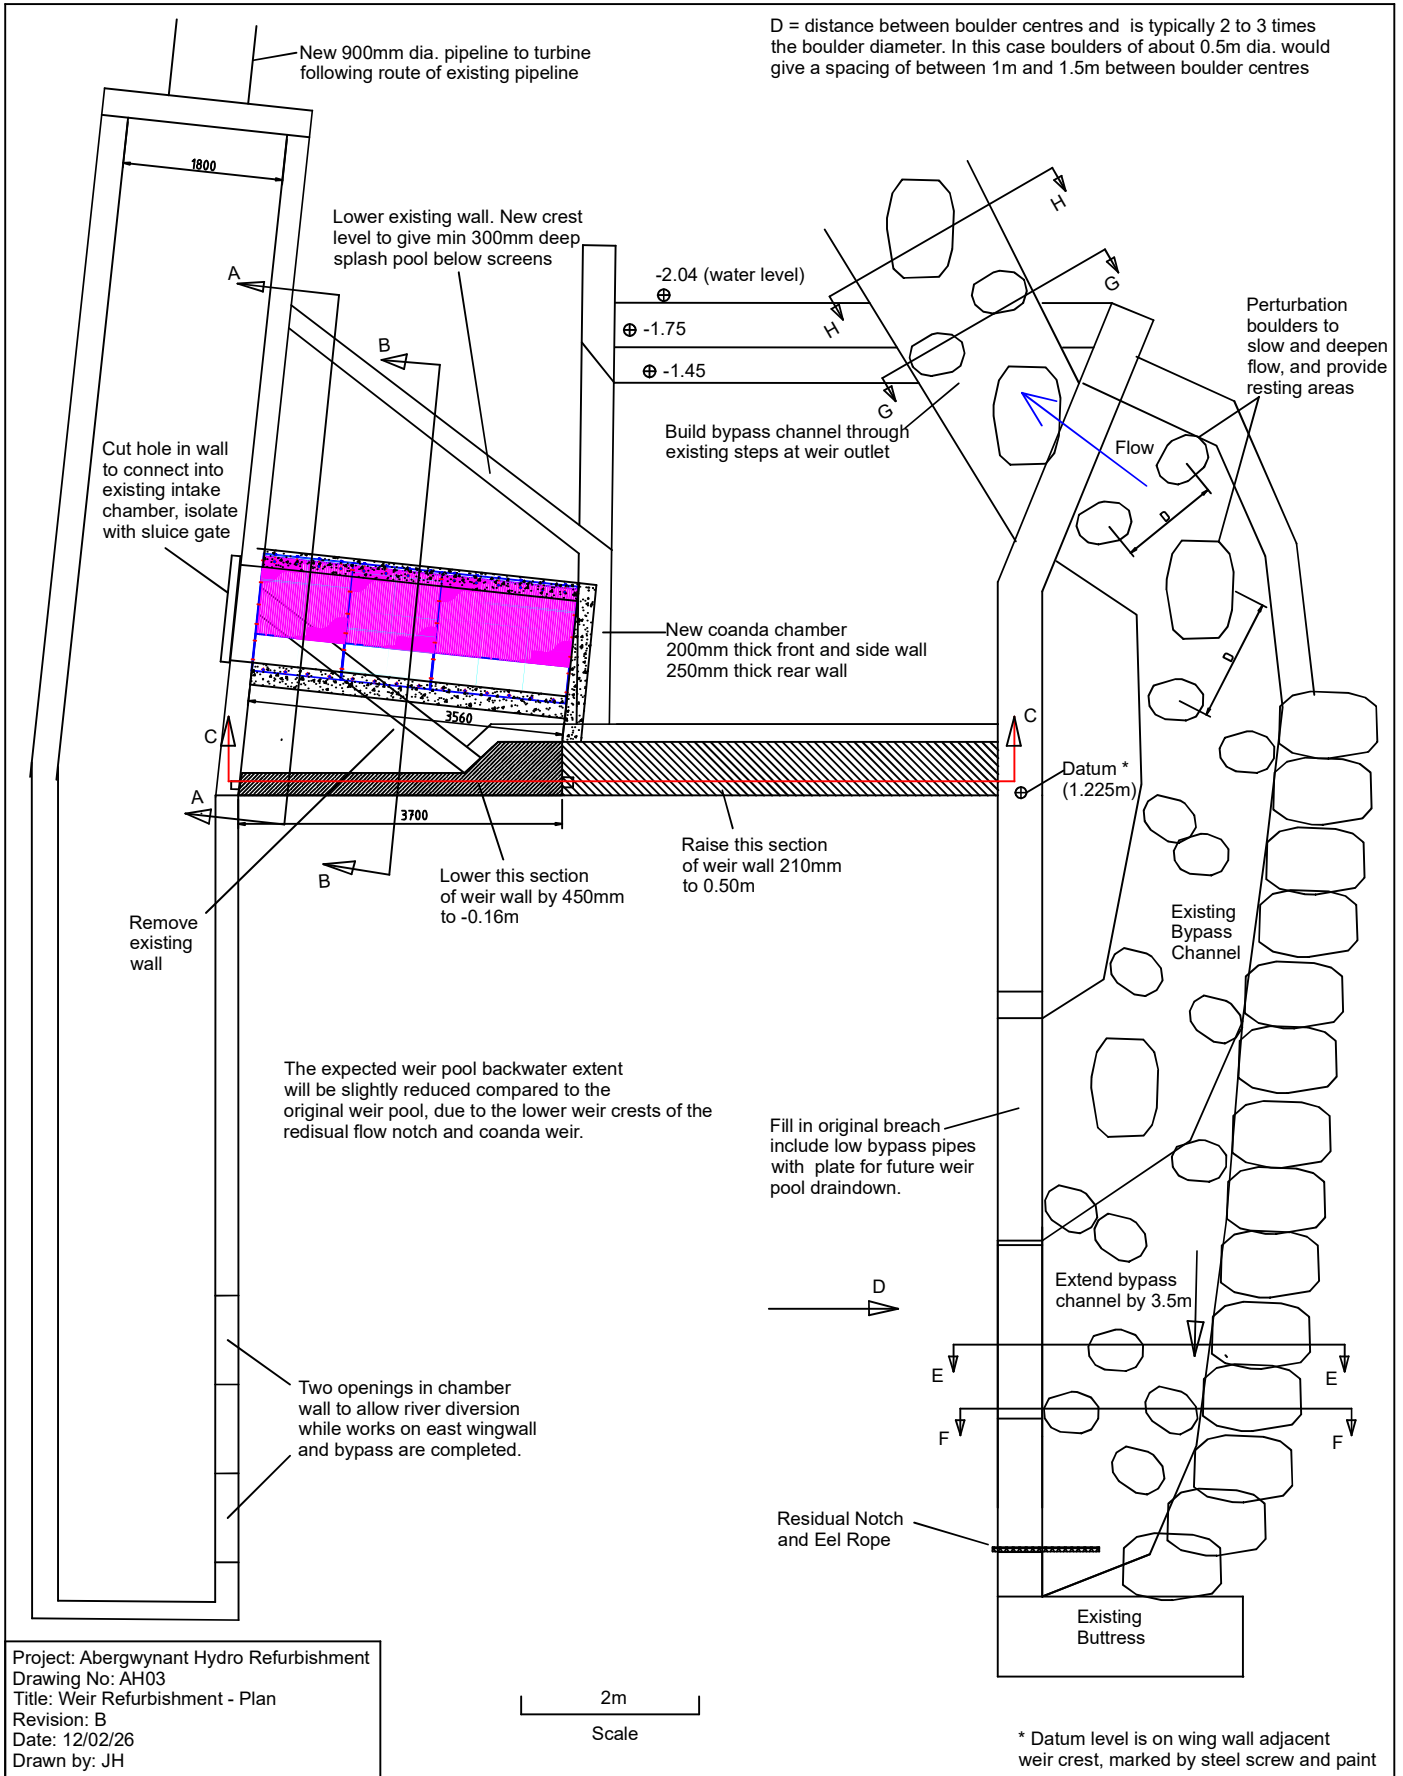

The expected weir pool backwater extent will be slightly reduced compared to the original weir pool, due to the lower weir crests of the residual flow notch and coanda weir.

Project: Abergwynant Hydro Refurbishment
 Drawing No: AH03
 Title: Weir Refurbishment - Plan
 Revision: B
 Date: 12/02/26
 Drawn by: JH

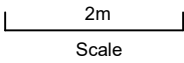

* Datum level is on wing wall adjacent weir crest, marked by steel screw and paint