
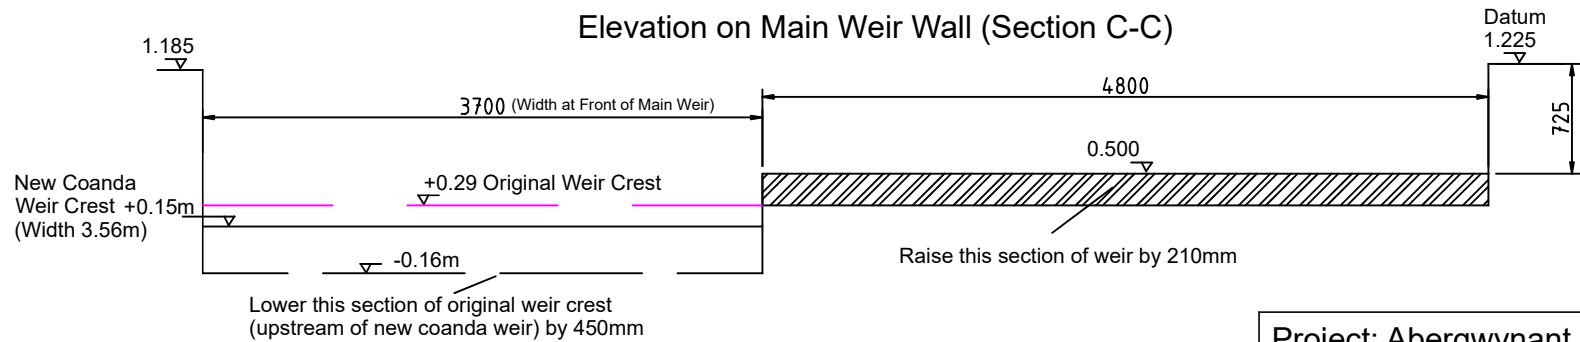


Elevation on Side Wingwall, Variable Residual Flow Notch View on D

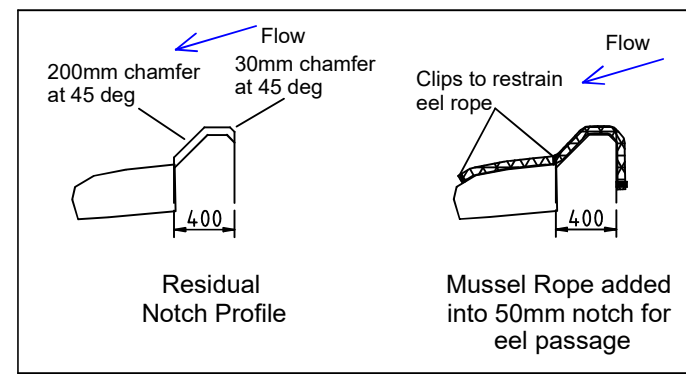

Project: Abergwynant Hydro Refurbishment  
 Drawing No: AH04  
 Title: Weir and Wingwall Elevations C&D  
 Revision: B  
 Date: 12/02/26  
 Drawn by: JH